


© Crown copyright 2018
 Do not scale from drawings. Verify all dimensions on site prior to construction. This drawing is to be read in conjunction with all relevant documents and drawings. Report all discrepancies to MoJ immediately.
 No unauthorised use, disclosure, storage or copying.

Notes


External Materials & Colours:

- Roof: 
- Ground Floor: 
- First Floor: 
- Roof Void: 

Rev.	Date	Description
P03	05.09.2025	Stage 2 Final Issue
P02	06.06.2025	Stage 2 Issue
P01	18.04.2025	First Issue

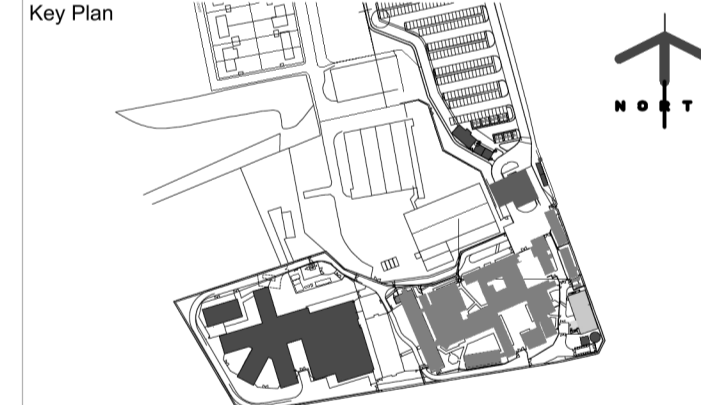

Project Status
 RIBA Stage 2

Client	Project
	Campsfield IRC


2 Marsham Street, London, SW1P 4DF, United Kingdom

Project Description / Site
 Campsfield IRC

Project Address
 Kidlington, Oxfordshire
 OX5 1RE

Building Type
 021 - Gate House


Drawing Title
 Indicative Gate House - Plans

Originator Logo	Drawn By	KS	Date	20.03.2025
	Checked By	MSR	Date	31.03.2025
	Approved By	JSR	Date	31.03.2025


Drawing Number
 243925-15206-EDG-021-ZZ-DR-A-0036-S2-D0100

Sheet No.	Scale	Orig. Sheet Size	Rev.
1 of 1	1:100	@ A1	P03


Data Security Classification
 official

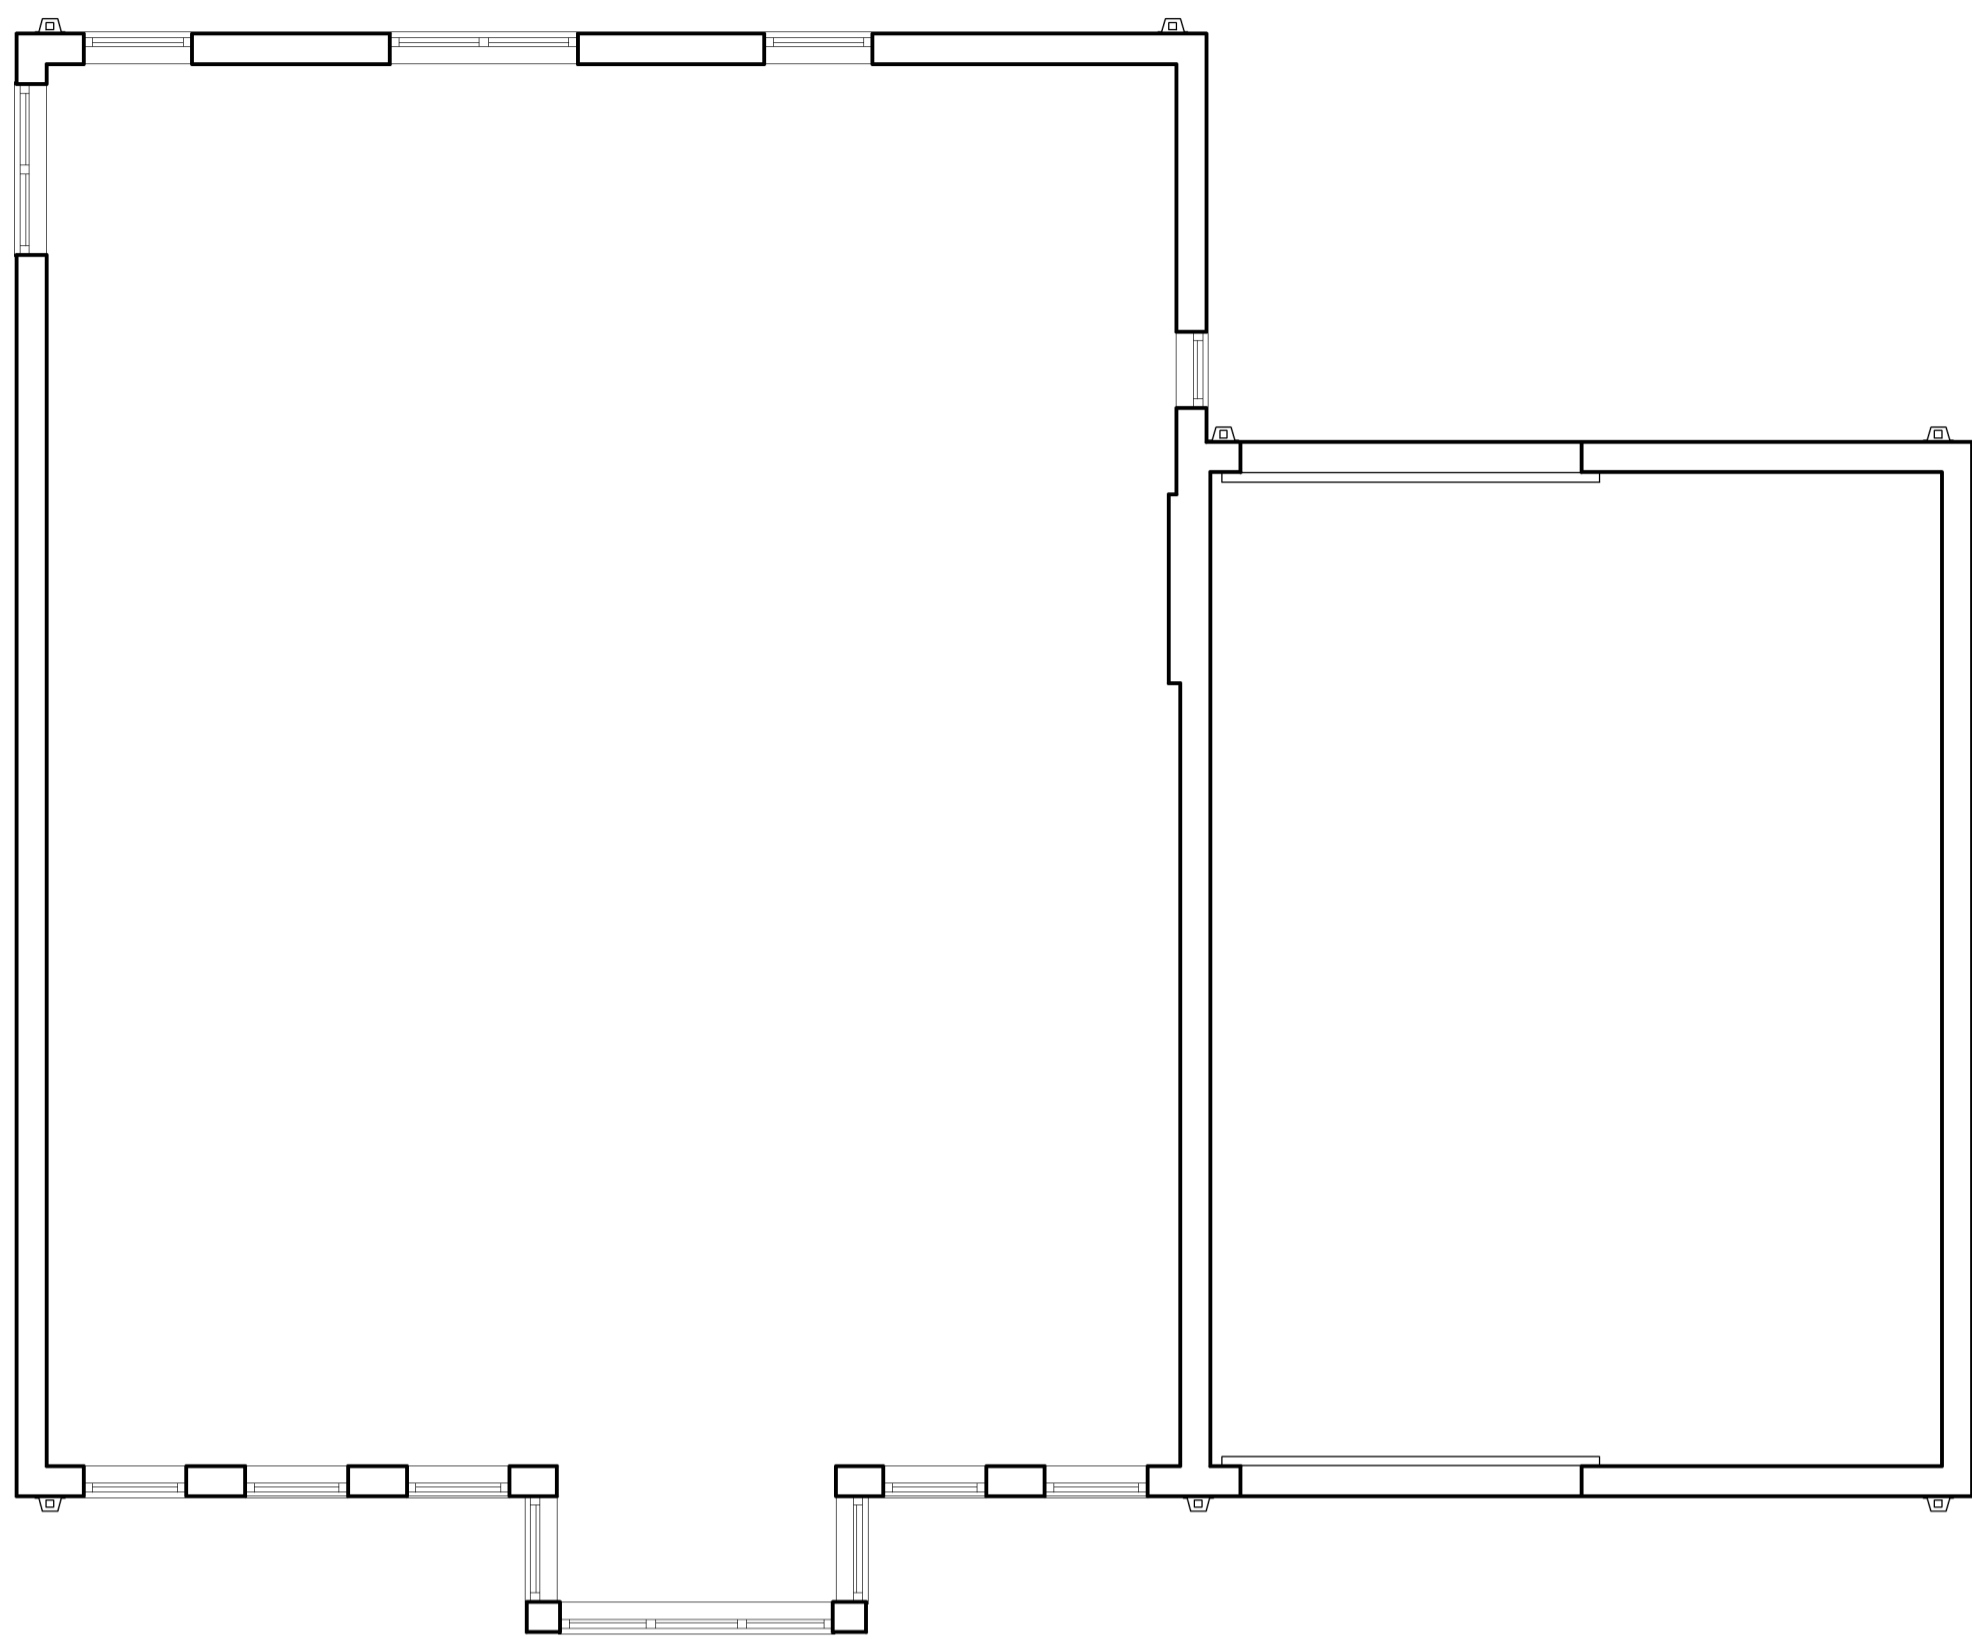

1 First Floor Plan Scale: 1:100

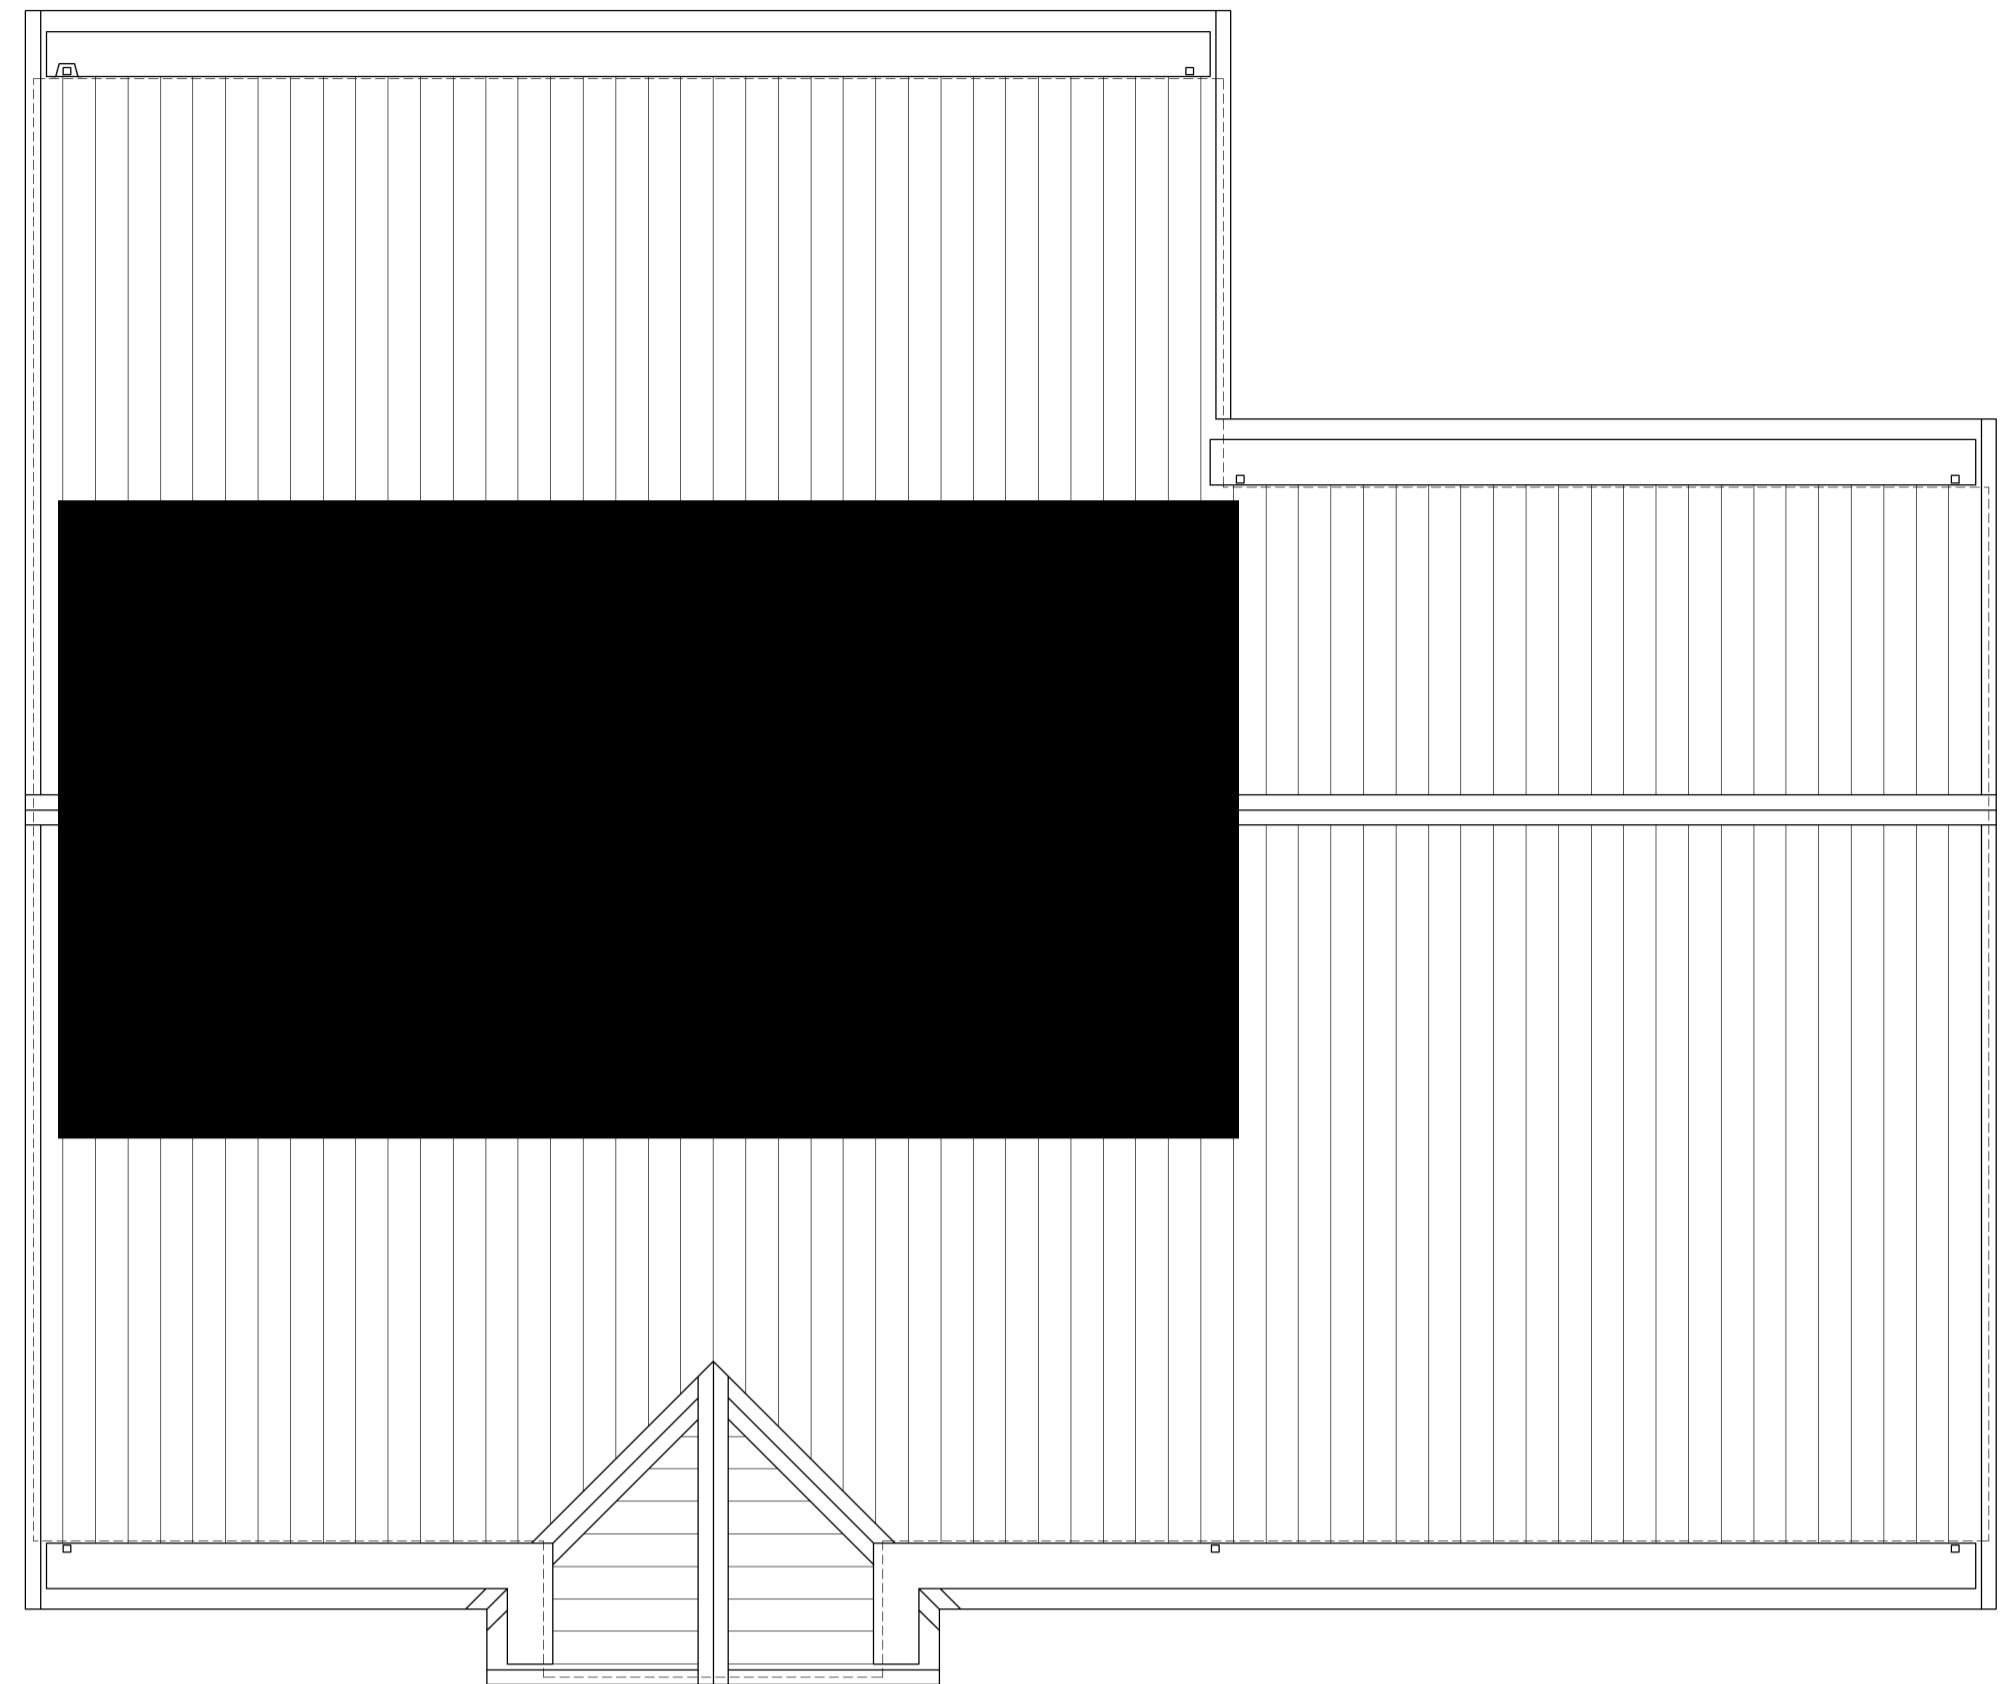

2 Roof Plan Scale: 1:100

 

3 Ground Floor Plan Scale: 1:100

