

 


1 Visitors Building - Roof Plan
 Scale: 1:100

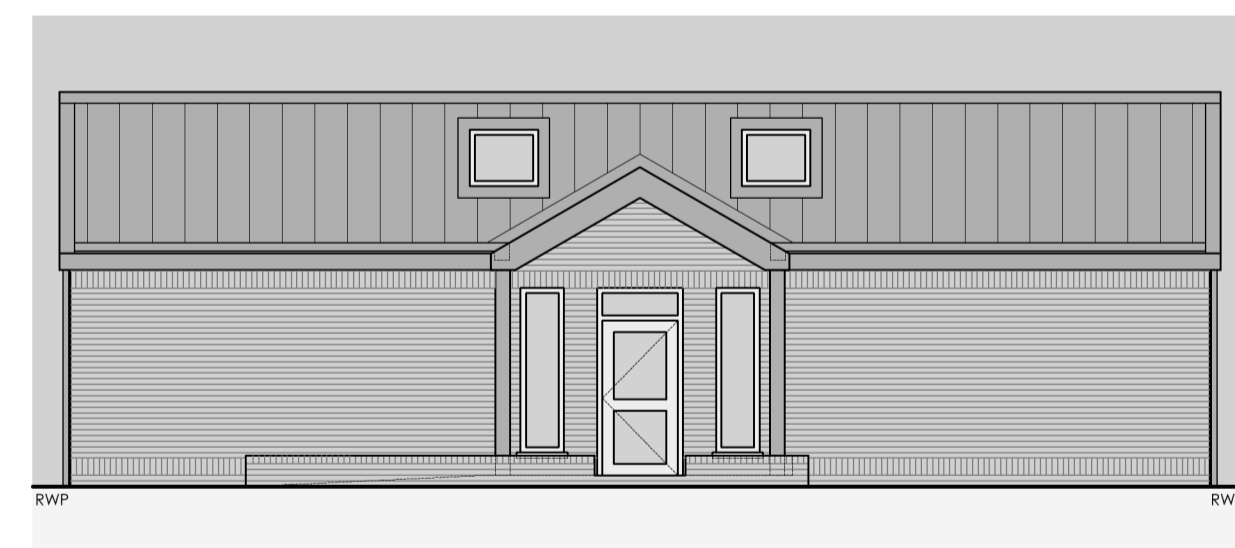


2 Visitors Building - Plan
 Scale: 1:100

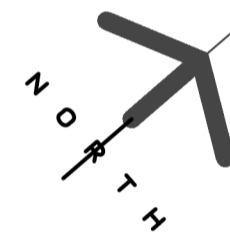


3 Visitors Building - Elevation A
 Scale: 1:100



4 Visitors Building - Elevation B
 Scale: 1:100

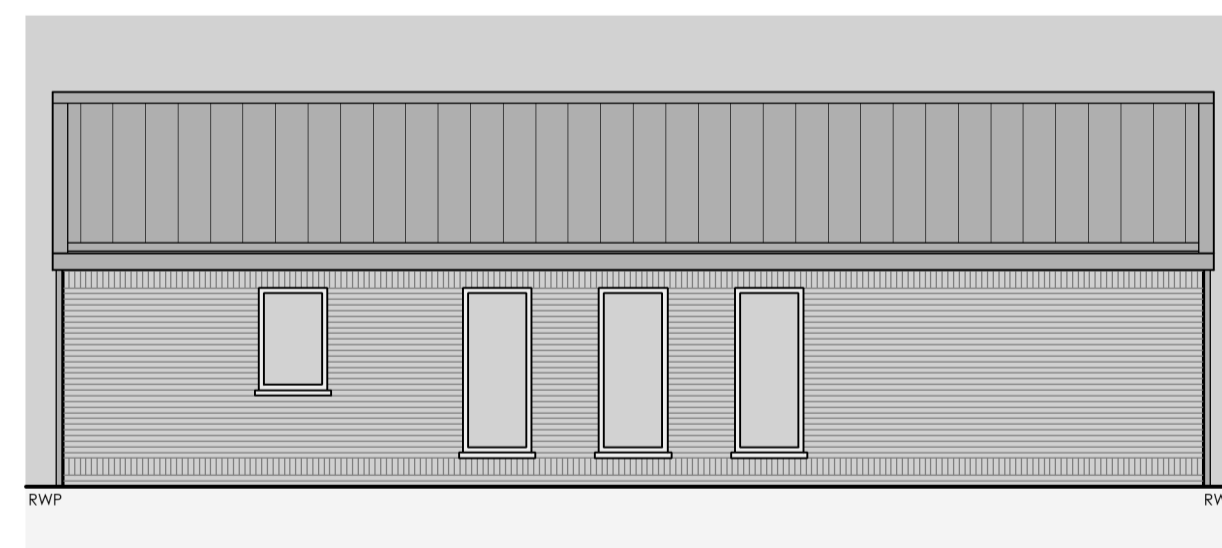


5 Visitors Building - Elevation C
 Scale: 1:100

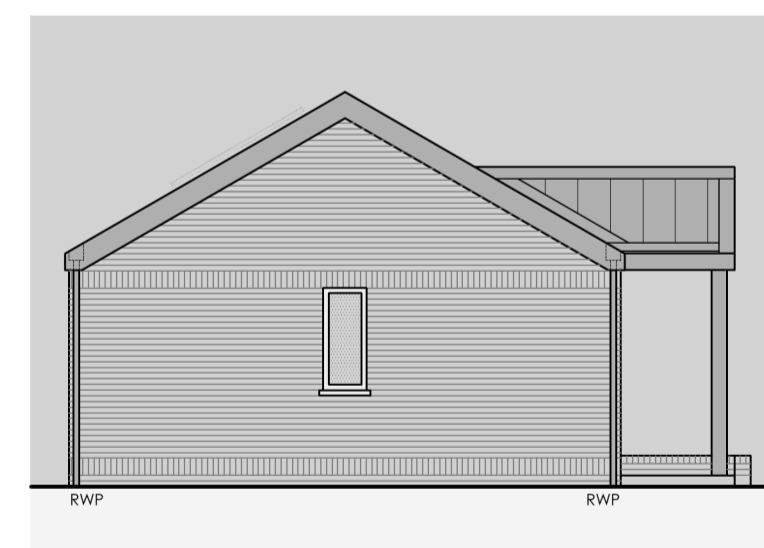


6 Visitors Building - Elevation D
 Scale: 1:100

External Materials & Colours:

 

GIA = [REDACTED]

Rev.	Date	Description
P03	05.09.2025	Stage 2 Final Issue
P02	08.06.2025	Stage 2 Issue
P01	18.04.2025	First Issue.

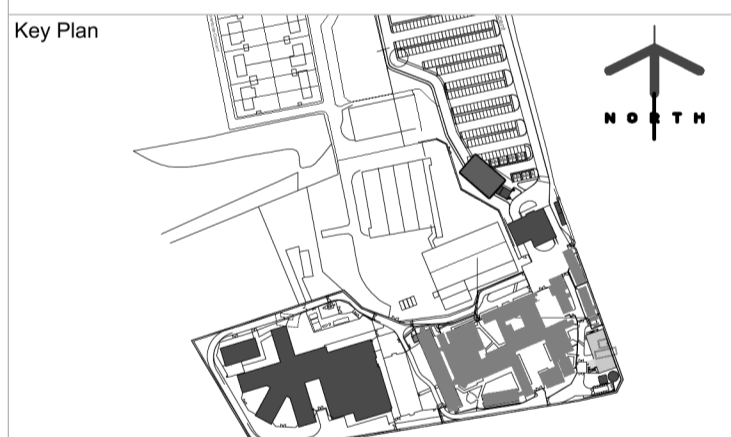

Project Status
 RIBA Stage 2

Client
 Home Office

Project
 Campsfield IRC

2 Marsham Street, London, SW1P 4DF, United Kingdom

Project Description / Site
 Campsfield IRC

Project Address
 Kidlington, Oxfordshire
 OX5 1RE

Building Type
 024 - Visitors Building

Drawing Title
 Visitors Building - Indicative Plans & Elevations

Originator Logo	Drawn By	KS	Date	20.03.2025
	Checked By	MSR	Date	31.03.2025
	Approved By	MSR	Date	31.03.2025

Drawing Number
 243925-15026-EDG-024-ZZ-DR-A-0414-S2-D0100

Sheet No.	Scale	Orig. Sheet Size	Rev.
1 of 1	1:100	@ A1	P03

Data Security Classification
 Official [REDACTED] Suitability S2

