

NOTE: THIS IS A CONCEPT DESIGN ONLY


© Crown copyright 2018
 Verify all dimensions on site prior to construction. This drawing is to be read in conjunction with all relevant documents and drawings. Report all discrepancies to MoJ immediately.
 No unauthorised use, disclosure, storage or copying.

Notes

1. AtkinsRealis have not been provided with the complete site measured survey. This site plan is only indicative and should not be used for measuring purposes.
2. Total sanitary provisions will need to be confirmed.
3. Approx. total areas (subject to confirmation by measured building surveys):


LEGEND

- Application Site Boundary
 - Land Ownership Boundary
- Application Site Area: Ha 4.54

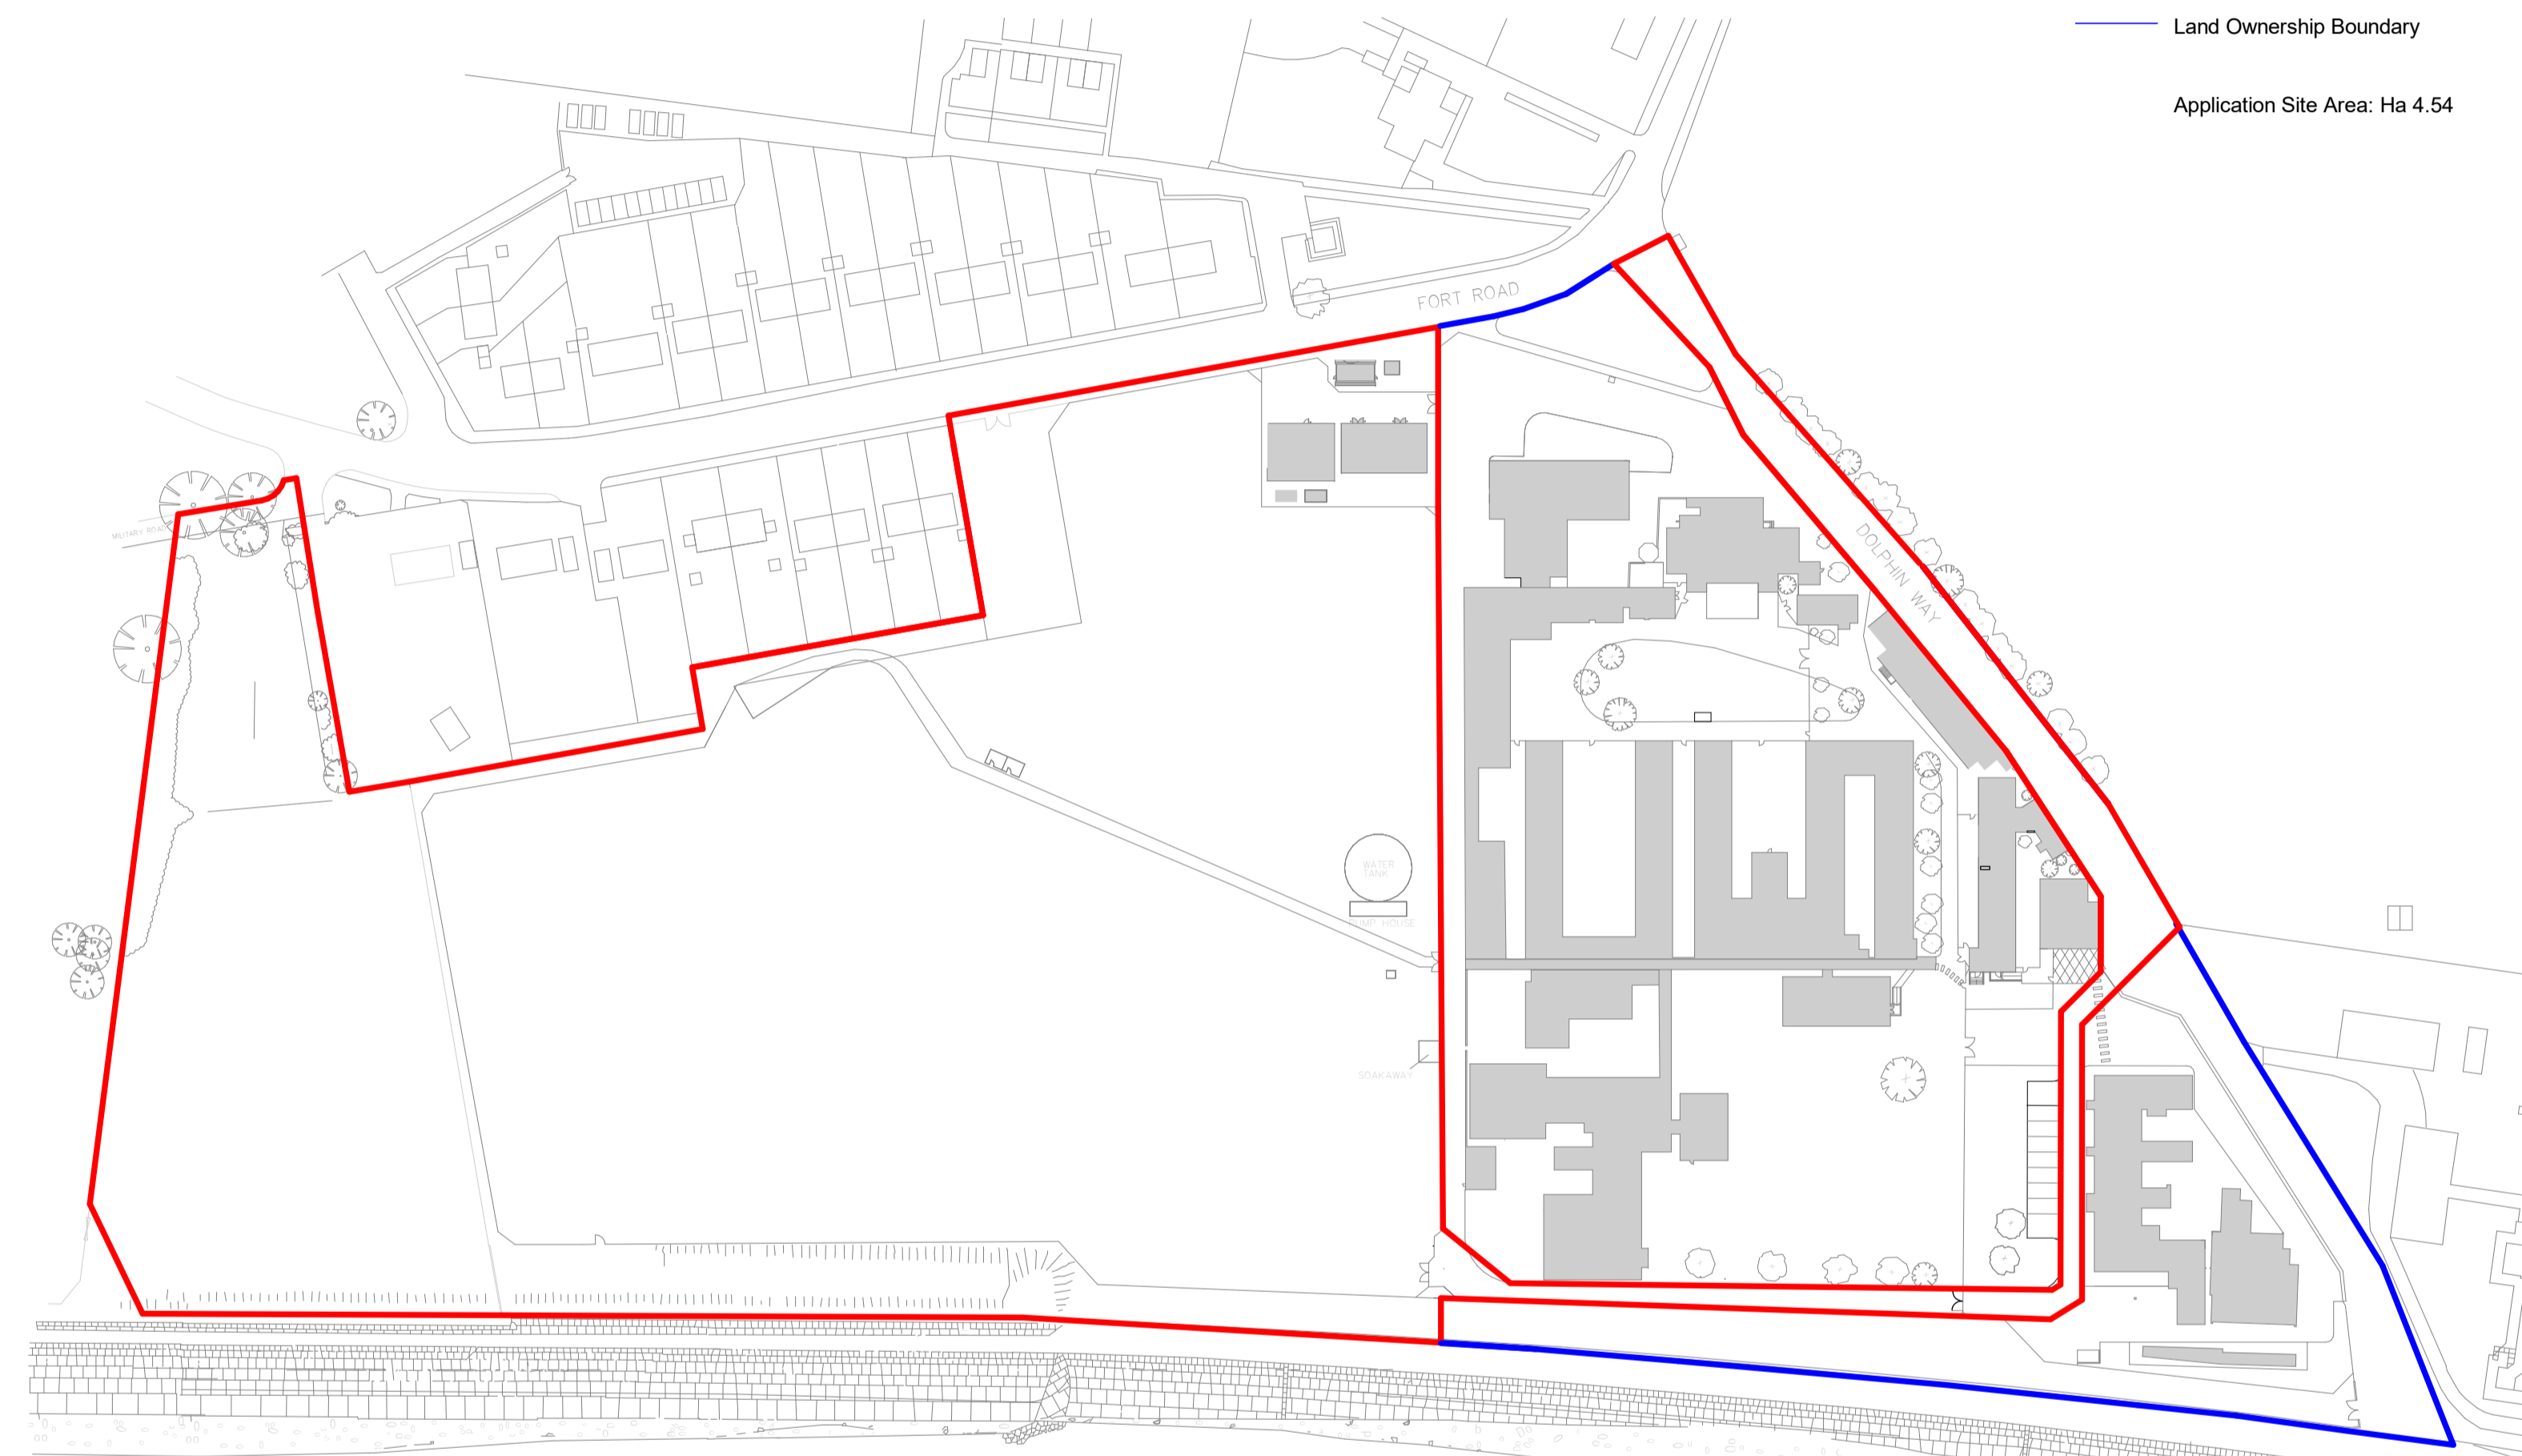

1 SITE PLAN
 0100 SCALE 1 : 1250

Rev	Issued by	Issued to	Date	Description
P07	ATR		08/12/2025	Trees updated as for Arboicultural survey
P06	ATR		24/11/2025	Issued for Planning
P05	ATR		12/09/2025	Red Line updated
P04	ATR		31/07/2025	Issued for Pre-Application
P03	ATR		13/03/2025	Phase 2 Revised Design Final Submission - BPRN updated
P02	ATR		29/11/2024	Revised Stage 2 package
P01	ATK	MoJ	29/09/2023	Phase 2 RIBA Stage 2 Final Submission

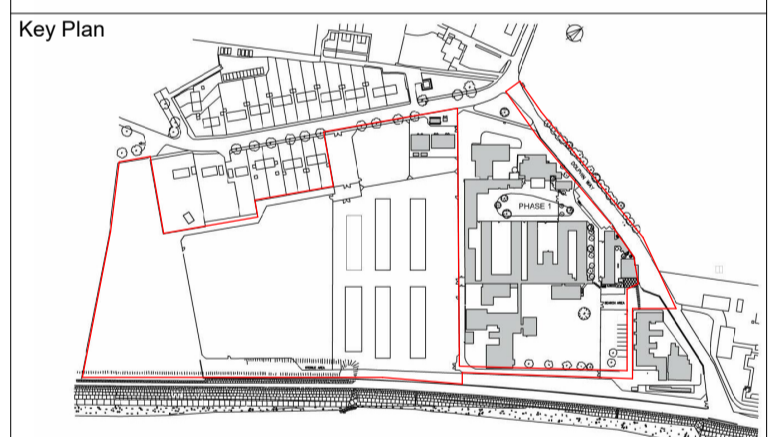

Project Status
 Outline Planning Application

Client Ministry of Justice	Project Haslar IRC
--	------------------------------

Ministry of Justice, 102 Petty France, London, SW1H 9AJ

Project Description / Site

Indicative New Buildings

Project Address
 Dolphin Way,
 Gosport,
 Hampshire
 PO12 2AW

Building Type
 SITE PLAN

Drawing Title
 SITE LOCATION PLAN

Originator Logo 	Drawn By: AT
	Checked By: AP
	Approved By: TC

Drawing Number
 323319-15207-ATR-000-GF-DR-A-0100-S2-D0100

Sheet No.	Scale	Orig. Sheet Size	Rev.
1 of 1	1 : 1250	@ A1	P07

Data Security Classification
 OFFICIAL

Suitability
 S2

