


NOTE: THIS IS A CONCEPT DESIGN ONLY

© Crown copyright 2018  
 Verify all dimensions on site prior to construction. This drawing is to be read in conjunction with all relevant documents and drawings. Report all discrepancies to MoJ immediately.  
 No unauthorised use, disclosure, storage or copying.

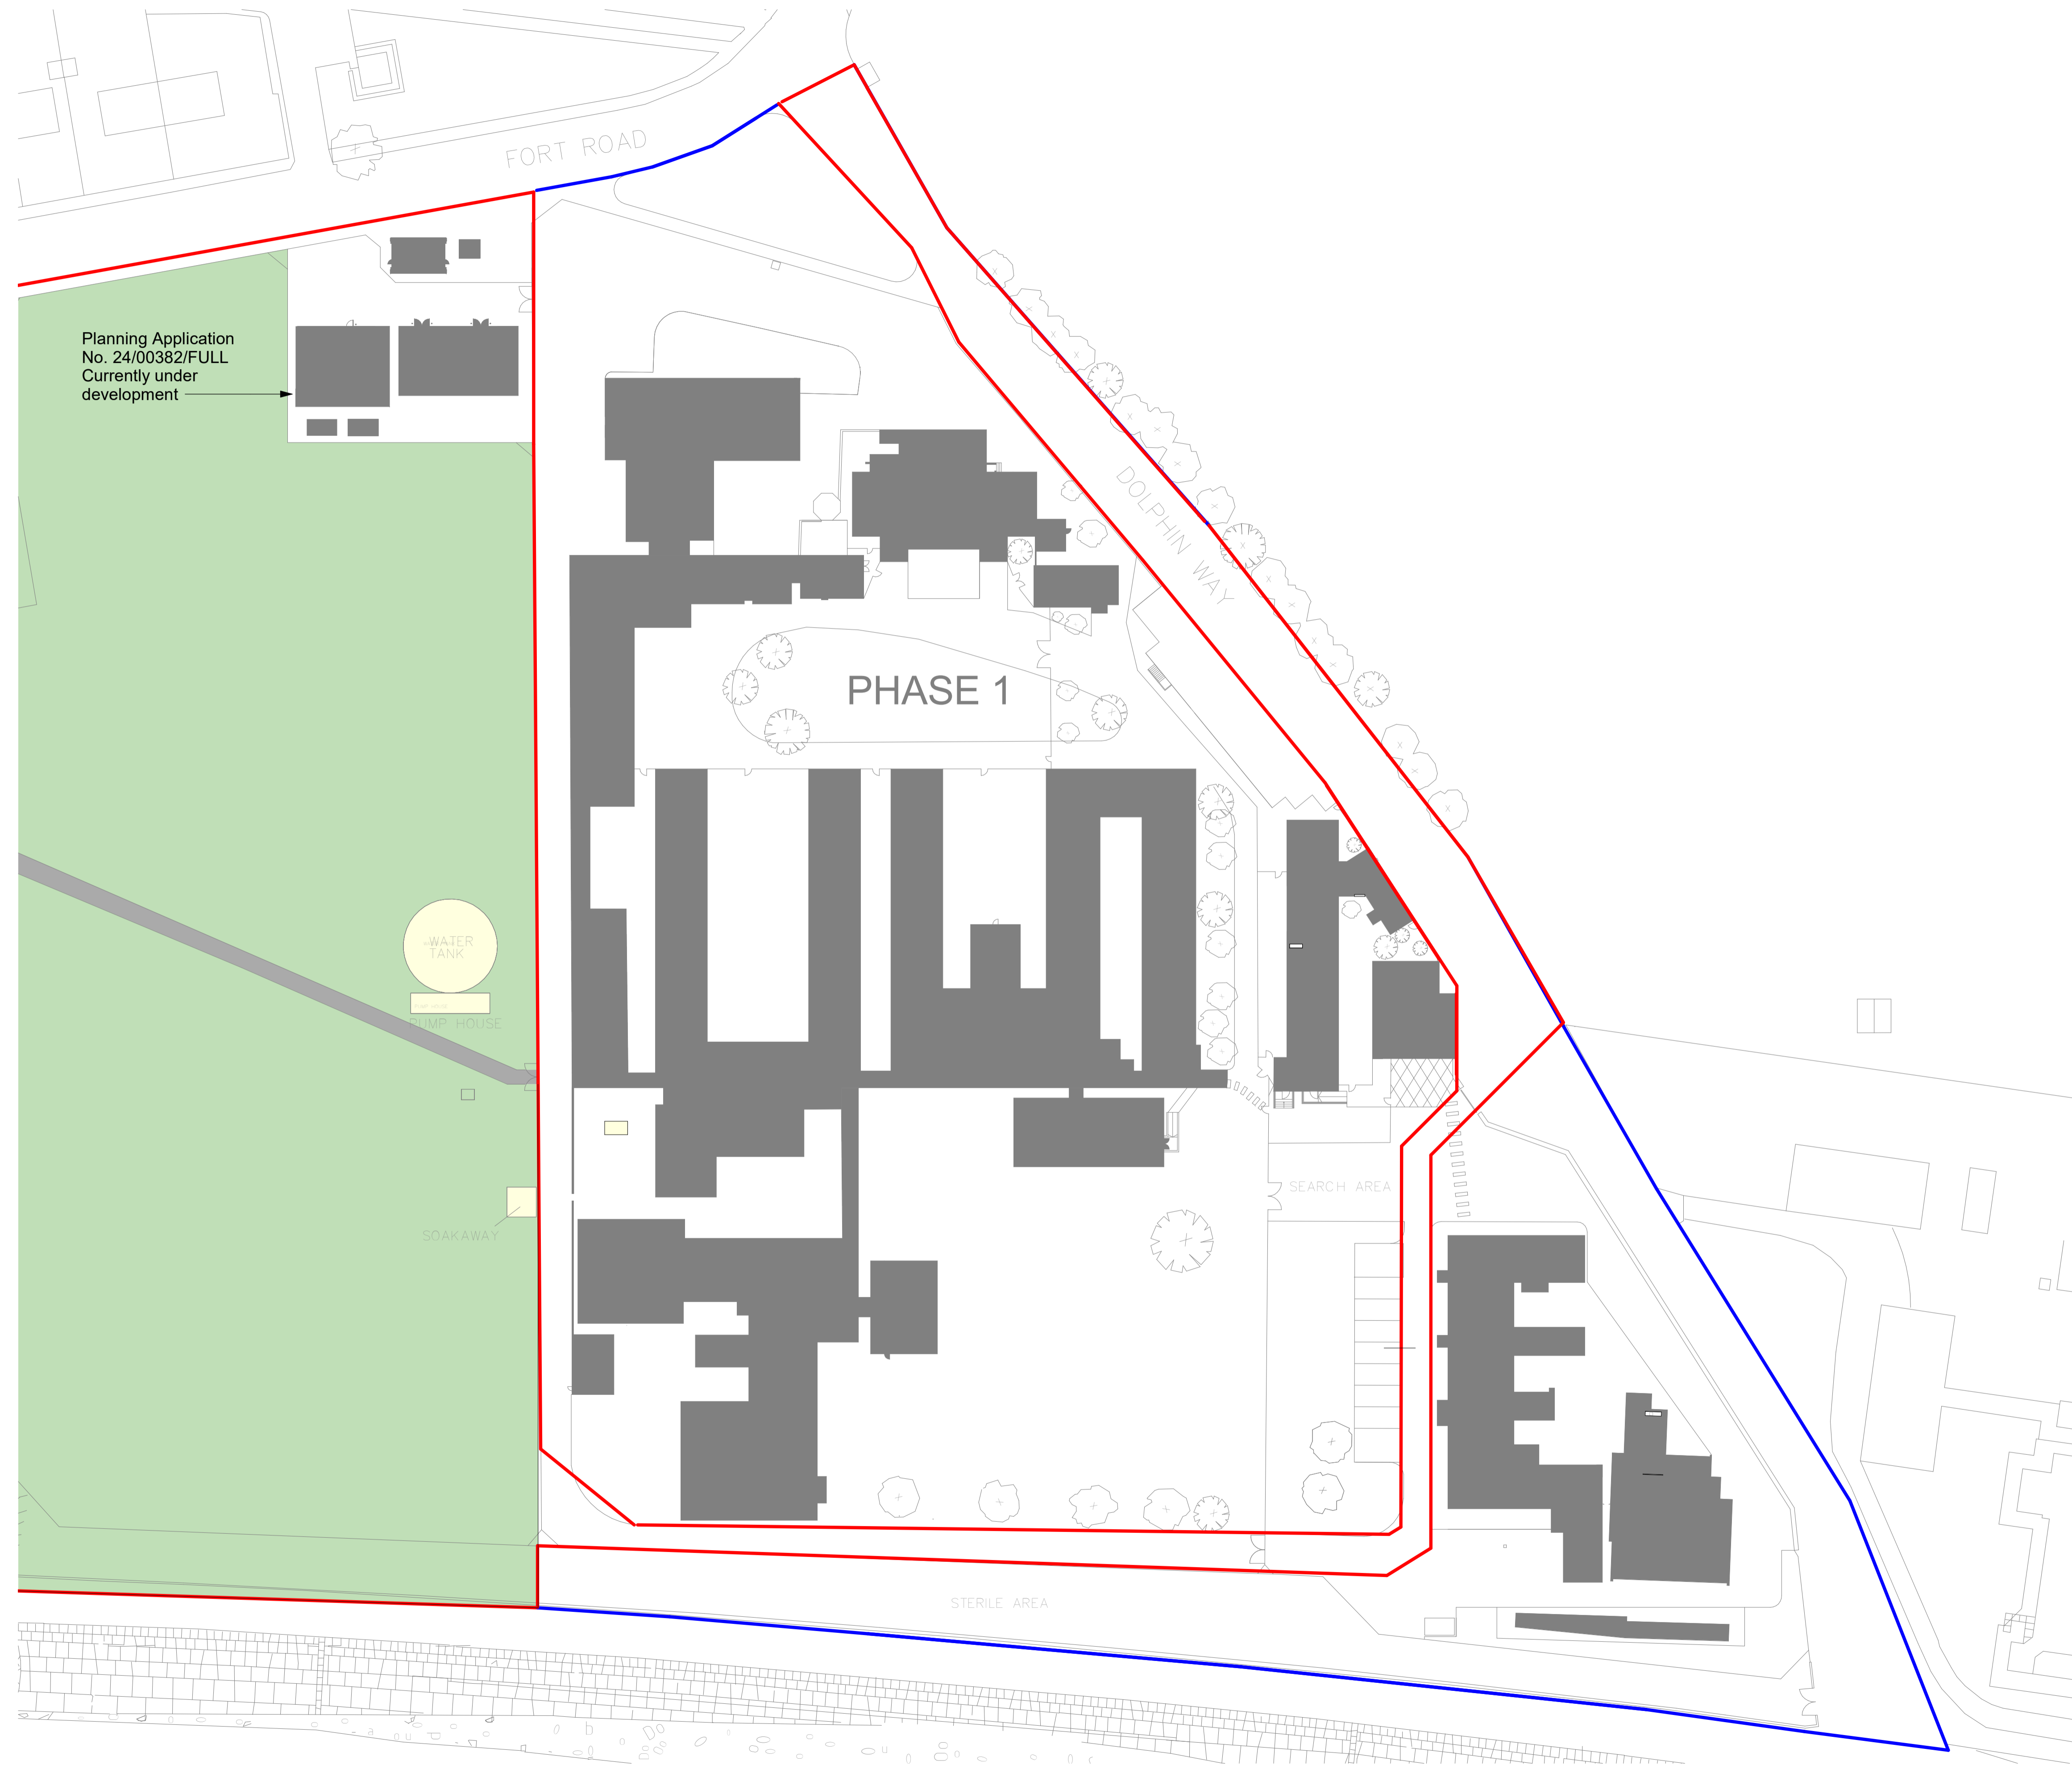


Notes

- LEGEND**
- Application Site Boundary
  - Land Ownership Boundary

Planning Application No. 24/00382/FULL  
 Currently under development

Rev	Issued by	Issued to	Date	Description
P01	ATR		24/11/2025	Issued for Planning

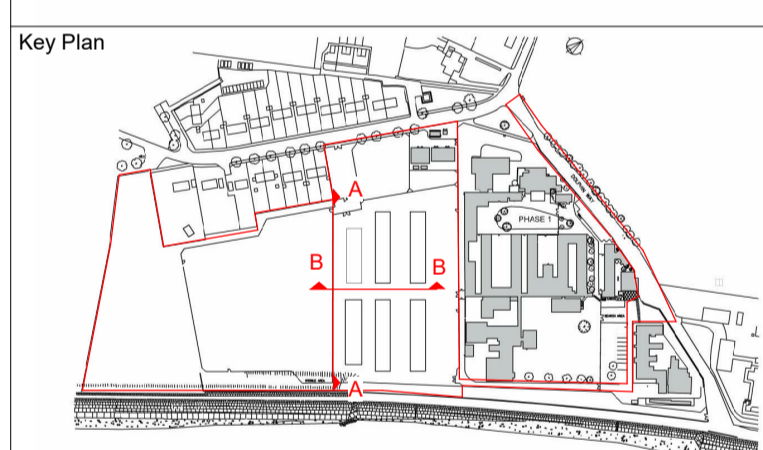

Project Status  
 Outline Planning Application

Client	Project
Ministry of Justice	Haslar IRC

Ministry of Justice, 102 Petty France, London, SW1H 9AJ

Project Description / Site

Indicative New Buildings

Project Address  
 Dolphin Way,  
 Gosport,  
 Hampshire  
 PO12 2AW

Building Type  
 SITE PLAN

Drawing Title  
 EXISTING SITE LAYOUT PLAN 2 OF 2

Originator Logo	Drawn By: MG
	Checked By: AP
	Approved By: SC

Drawing Number  
 323319-15207-ATR-000-GF-DR-A-0161-S2-D0100

Sheet No.	Scale	Orig. Sheet Size	Rev.
2 of 2	As indicated	@ A1	P01

Data Security Classification  
 OFFICIAL

Suitability  
 S2

