

NOTE: THIS IS A CONCEPT DESIGN ONLY

© Crown copyright 2018
 Verify all dimensions on site prior to construction. This drawing is to be read in conjunction with all relevant documents and drawings. Report all discrepancies to MoJ immediately.
 No unauthorised use, disclosure, storage or copying.


Notes

LEGEND

- Application Site Boundary
- Land Ownership Boundary



Rev	Issued by	Issued to	Date	Description
P05	ATR		24/11/2025	Issued for Planning
P04	ATR		31/07/2025	Issued for Pre-Application
P03	ATR		13/03/2025	Phase 2 Revised Design Final Submission - BPRN updated
P02	ATR		29/11/2024	Revised Stage 2 package
P01	ATK	MoJ	29/09/2023	Phase 2 RIBA Stage 2 Final Submission

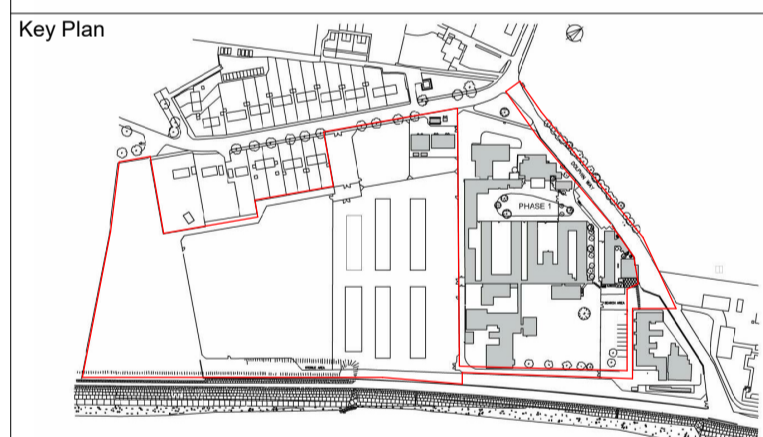

Project Status
 Outline Planning Application

Client Ministry of Justice Ministry of Justice, 102 Petty France, London, SW1H 9AJ	Project Haslar IRC
--	-------------------------------------

Project Description / Site
 Indicative New Buildings

Project Address
 Dolphin Way,
 Gosport,
 Hampshire
 PO12 2AW

Building Type
 SITE PLAN

Drawing Title
 EXISTING SITE LAYOUT PLAN

Originator Logo 	Drawn By: MG
	Checked By: AP
	Approved By: TC

Drawing Number
 323319-15207-ATR-000-GF-DR-A-0160-S2-D0100

Sheet No.	Scale	Orig. Sheet Size	Rev.
of	As indicated	@ A1	P05

Data Security Classification
 OFFICIAL

Suitability
 S2

1 EXISTING LAYOUT PLAN 1 OF 2
 SCALE 1 : 500

