

NOTE: THIS IS A CONCEPT DESIGN ONLY


© Crown copyright 2018
 Verify all dimensions on site prior to construction. This drawing is to be read in conjunction with all relevant documents and drawings. Report all discrepancies to MoJ immediately.
 No unauthorised use, disclosure, storage or copying.

Notes

- LEGEND**
- Primary Access
 - Secondary Access
 - Fire Escape Access
 - Fire access
 - Proposed Gate
 - Site Boundary
 - Land Ownership Boundary
 - Pedestrian Wheel Chair Access



Rev	Issued by	Issued to	Date	Description
P03	ATR		13/03/2025	Phase 2 Revised Design Final Submission - BPRN updated
P02	ATR		29/11/2024	Revised Stage 2 package
P01	ATK	MoJ	29/09/2023	Phase 2 RIBA Stage 2 Final Submission

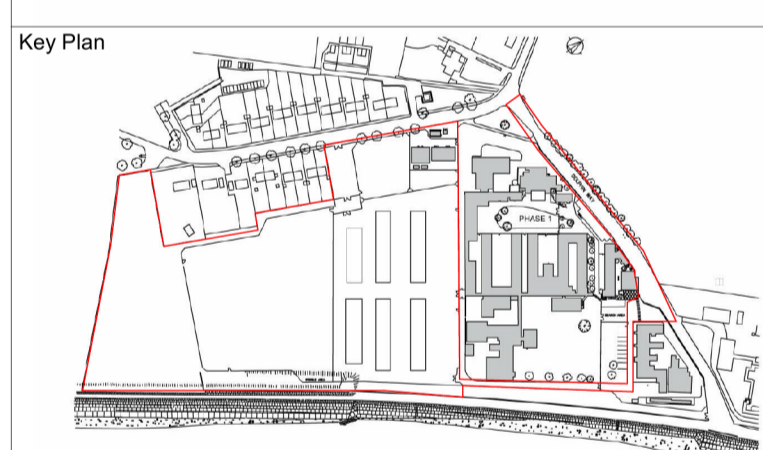

Project Status
 Outline Planning Application

Client Project
Haslar IRC
 Ministry of Justice, 102 Petty France, London, SW1H 9AJ

Project Description / Site
 Indicative New Buildings
 Project Address
 Dolphin Way,
 Gosport,
 Hampshire
 PO12 2AW

Building Type
 SITE PLAN
 Drawing Title
 INDICATIVE PROPOSED ACCESS PLAN

Originator Logo Drawn By: MG
 Checked By: AP
 Approved By: TC

Drawing Number
 323319-15207-ATR-000-GF-DR-A-0350-S2-D0100
 Sheet No. 1 of 2 Scale 1:500 Orig. Sheet Size @ A1 Rev. P03
 Data Security Classification OFFICIAL Suitability S2

