


Notes

LEGEND

- Site Application Boundary
- Land Ownership Boundary


- 3-Storey up to 12.00m high
- 1-Storey up to 7.50m high
- 1-Storey up to 4.60m high
- New planting and landscaping
- Visual Barrier zone
- Existing Roads
- Proposed New Roads
- Existing Car Park
- Proposed New Car Park
- Existing Greenfield
- Proposed Exercise Area
- Proposed footpath

- Existing Access to Site
- Existing Emergency Access to Site
- Existing Access to Car Park

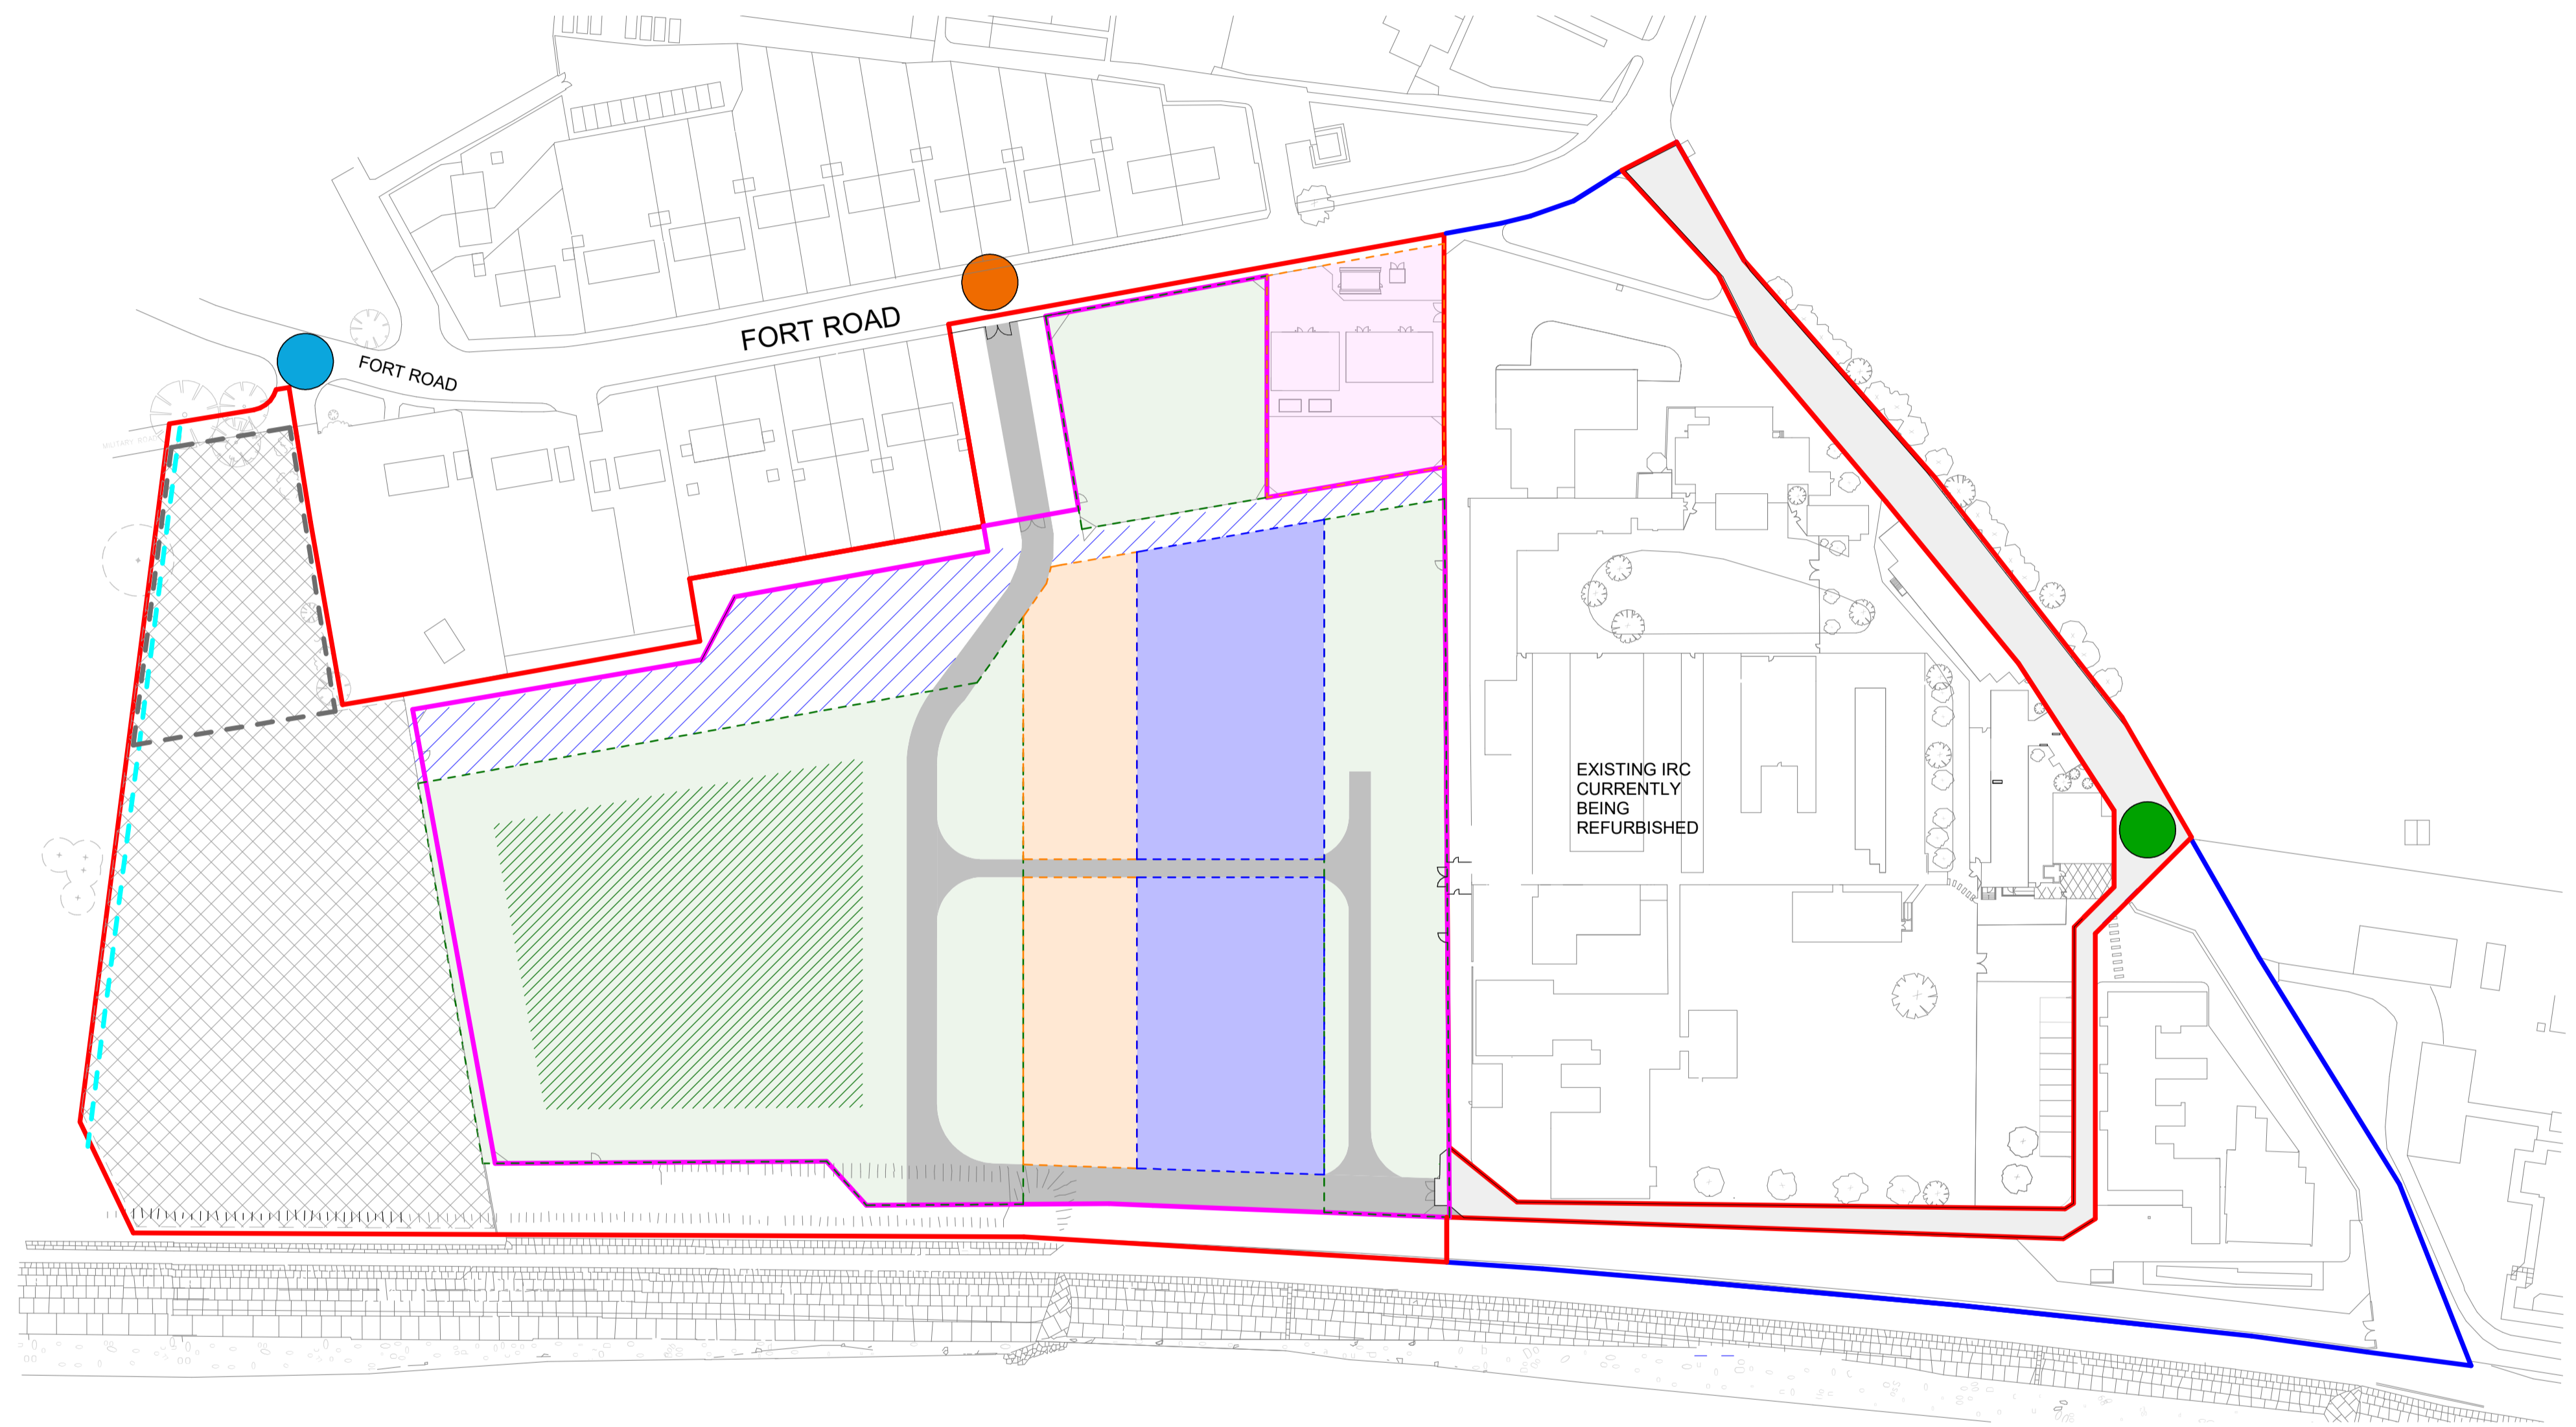

1 INDICATIVE PARAMETER PLAN
 SCALE 1 : 1000

Rev	Issued by	Issued to	Date	Description
P01	ATR		20/04/2026	For comments

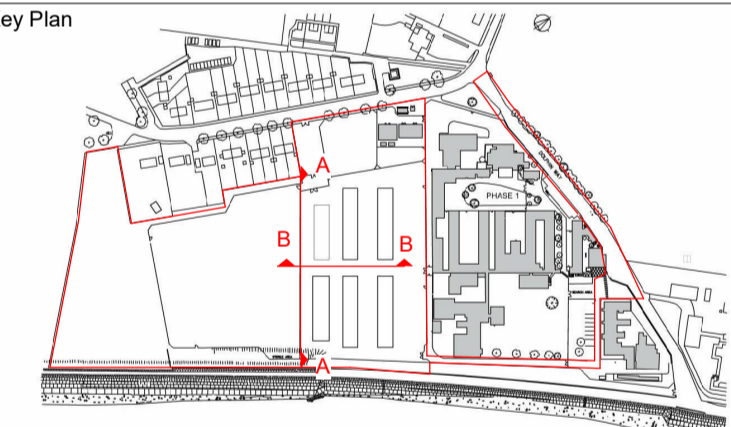

Project Status

Outline Planning Application

 Ministry of Justice	Project Haslar IRC
--------------------------------	-------------------------------------

Ministry of Justice, 102 Petty France, London, SW1H 9AJ

Project Description / Site

Indicative New Buildings

Project Address
 Dolphin Way,
 Gosport,
 Hampshire
 PO12 2AW

Building Type
 SITE PLAN

Drawing Title
 INDICATIVE PARAMETERS PLAN

Originator Logo	Drawn By: MG
	Checked By: AP
	Approved By: SC

Drawing Number
 323319-15207-ATR-000-GF-DR-A-0200-S2-D0100

Sheet No.	Scale	Orig. Sheet Size	Rev.
1 of 1	As indicated	@ A1	P01

Data Security Classification
 OFFICIAL

Suitability
 S2

