



BUILDING LOCATION PLAN

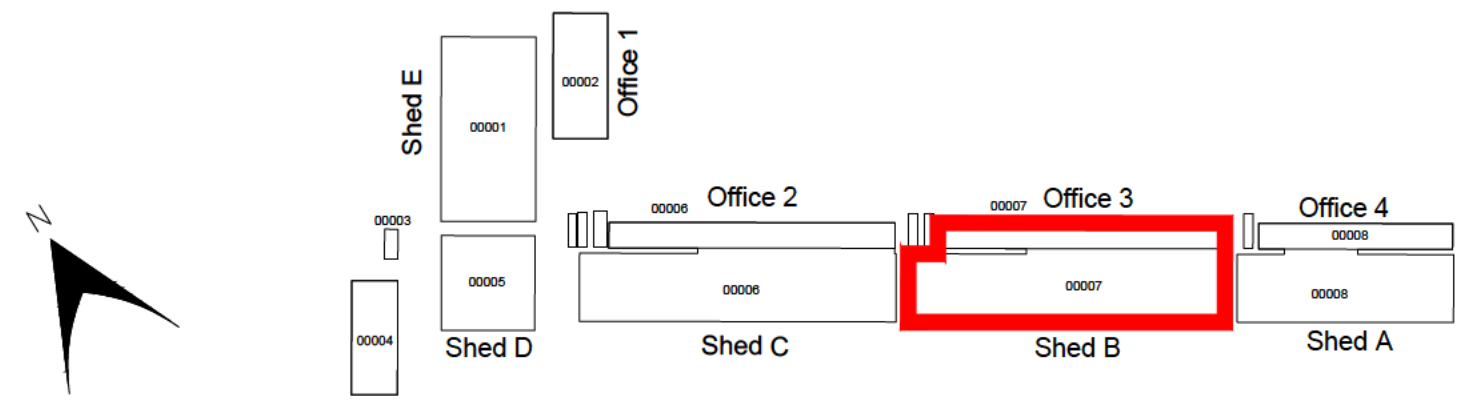

- Alpha Building 1 00001 Drivers Welfare  
Alpha Building 2 00002  
HMRC 1 00003  
HMRC 2 00004  
Border Force 1 00005 Inspection Shed 1  
Welfare 2 00006 Inspection Shed 2  
Border Force 2 and 3 00007 Inspection Shed 3  
Drying Room 00008 Inspection Shed 4  
Welfare 5 00009 Inspection Shed 5

BUILDING 7 - OFFICE 3  
GROUND FLOOR PLAN

Elevation 3

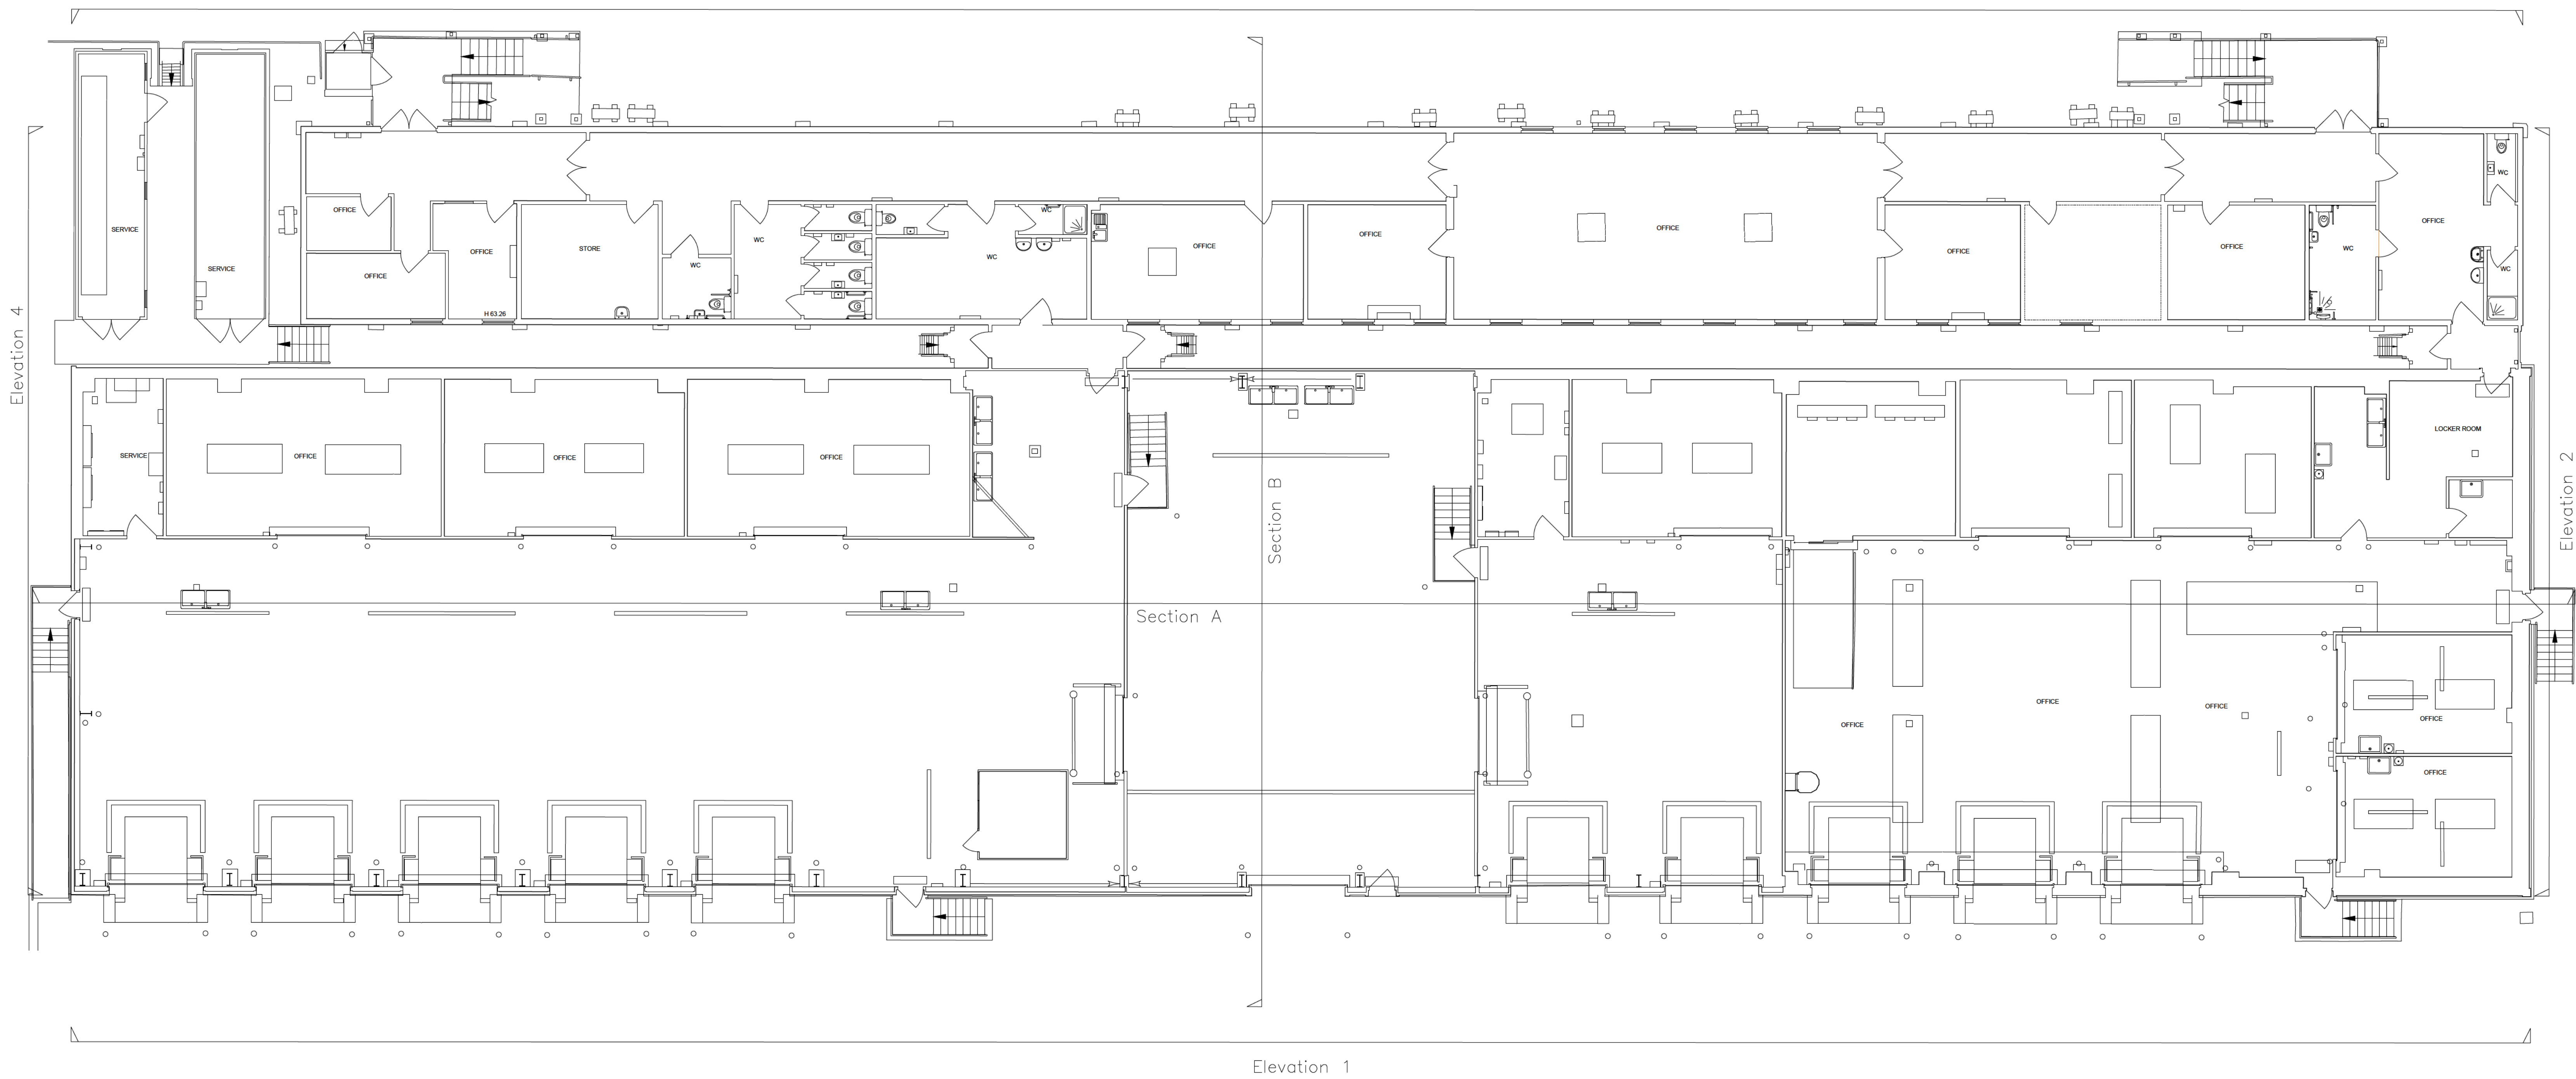


BUILDING 7 - SHED B  
GROUND FLOOR PLAN

NOTES:  
Copyright Chetwoods (Birmingham) Limited. No implied license exists.  
Contractors must verify all dimensions on site before commencing any work or any drawings. The drawing is not to be scaled. Use typed dimensions only.  
Subject to statutory approvals and survey.  
Building areas are liable to adjustment over the course of the design process due to the ongoing construction detailing development.  
Please note the information contained within this drawing is solely for the benefit of the employer and should not be relied upon by third parties.  
The CHM hazard management procedures for the Chetwoods aspects of the design of the project are to be found on the "Chetwoods - Hazard Analysis and Design Risk Assessment" within drawings. The full project design team comprehensive set of hazard management procedures are available from the Project Designer appointed for the project.

0m 2m 4m 6m 8m 10m

SCALE 1:100

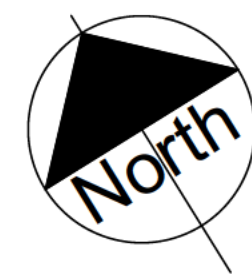

P51 PLANNING ISSUE. 29.01.25

Rev. Revision Description Date Author/Reviewer

PLANNING

32 Frederick Street  
Birmingham, B1 3EH

+44 (0)121 254 7500  
www.chetwoods.com



Project  
SEVINGTON IBF

Client  
JLL

Drawing Title  
EXISTING BUILDING 07  
SHED B - OFFICE 3  
GROUND FLOOR PLAN

Scale  
1:100

Size  
A0

Date  
29/01/2025

Project Originator Functional Spatial Form Discipline Number Rev  
5861 CA 07 00 DR A 00071 P01