

 


NOTES:
Copyright Chetwoods (Birmingham) Limited. No implied licence exists.
Contractors must verify all dimensions on site before commencing any work or site drawings. The drawing is not to be scaled. Use typed dimensions only.
Subject to statutory approvals and survey.
Building areas are liable to adjustment over the course of the design process due to the ongoing construction detailing development.
Please note the information contained within this drawing is solely for the benefit of the employer and should not be relied upon by third parties.
The CHM hazard management procedures for the Chetwoods aspects of the design of the project are to be found on the "Chetwoods - Hazard Analysis and Design Risk Assessment" within drawings. The full project design team comprehensive set of hazard management procedures are available from the Project Designer appointed for the project.

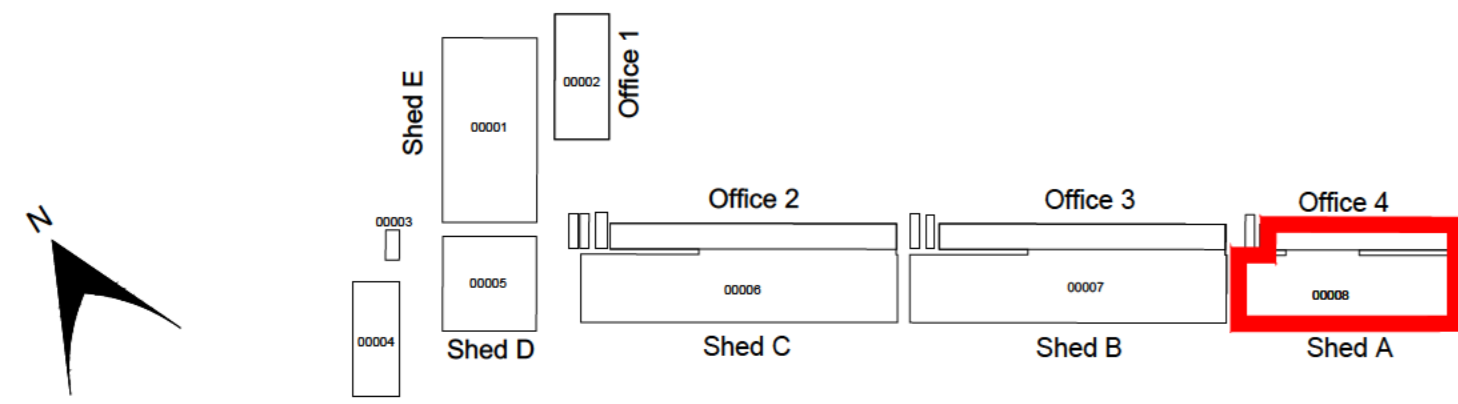


SCALE 1:100

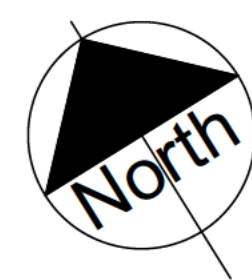

- Alpha Building 1 00001 Drivers Welfare
- Alpha Building 2 00002
- HMRC 1 00003
- HMRC 2 00004
- Border Force 1 00005 Inspection Shed 1
- Welfare 2 00006 Inspection Shed 2
- Border Force 2 and 3 00007 Inspection Shed 3
- Drying Room 00008 Inspection Shed 4
- Welfare 5 00009 Inspection Shed 5

BUILDING 8 - OFFICE 4 GROUND FLOOR PLAN

Elevation 3

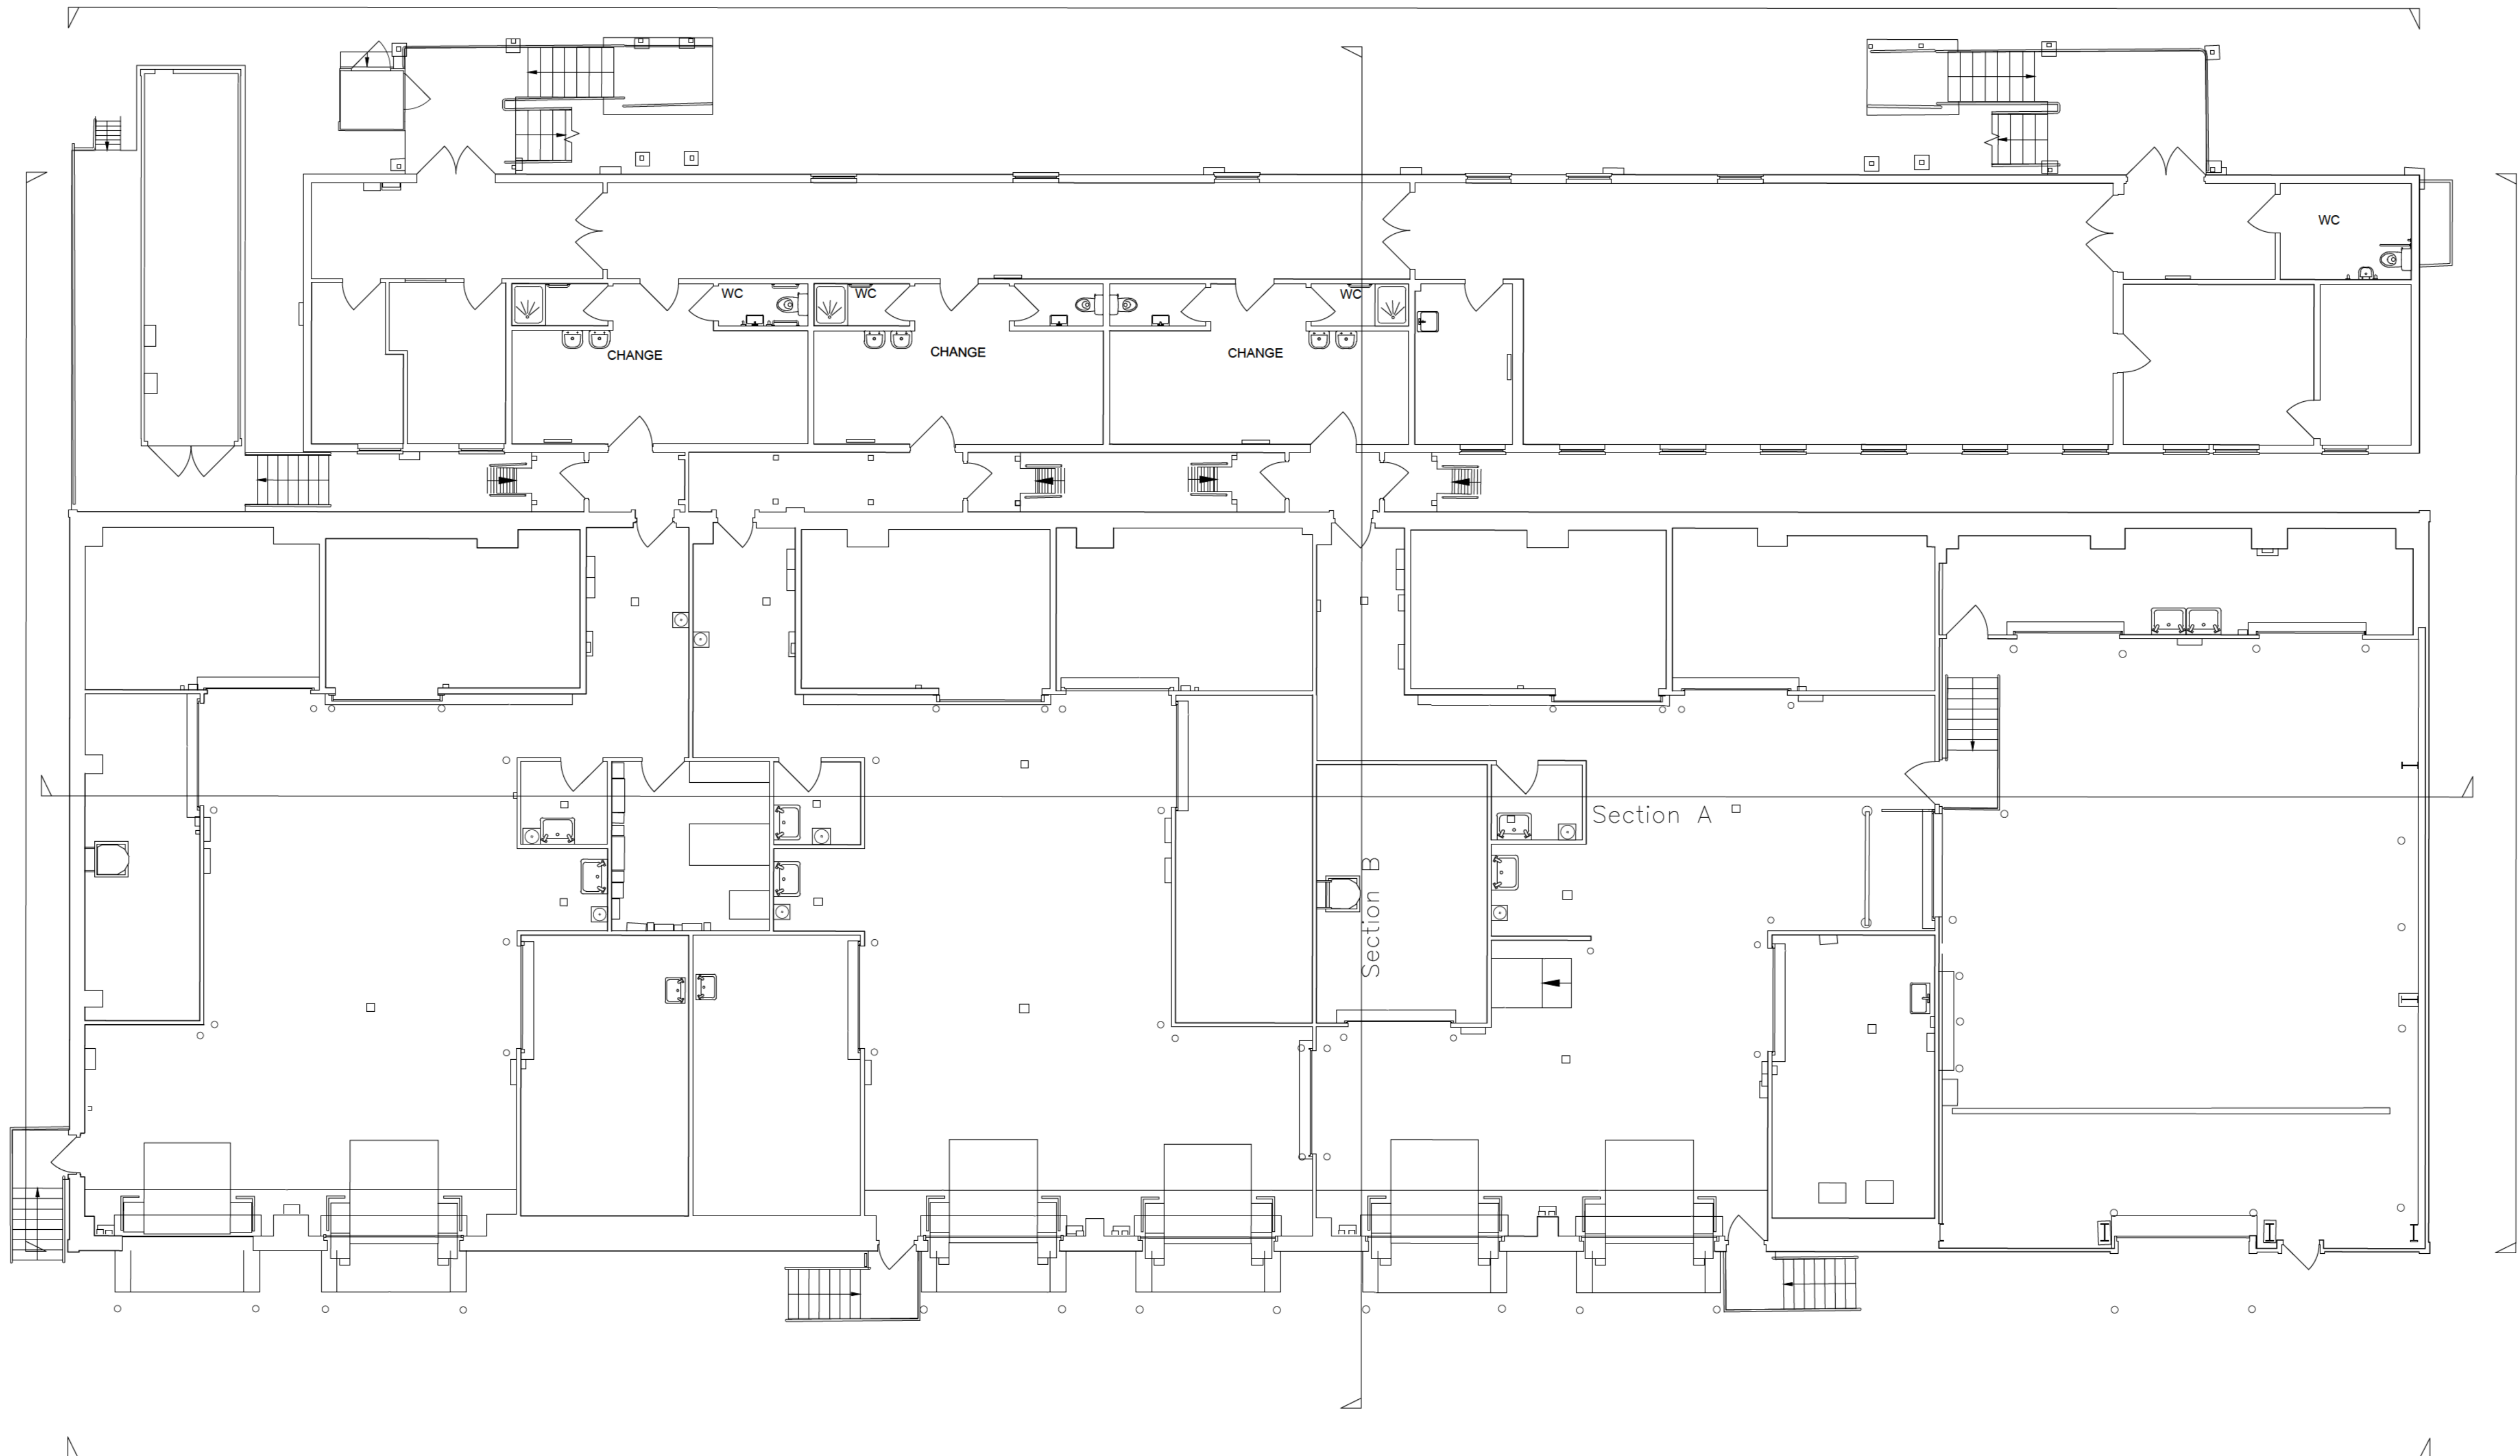

BUILDING 8 - SHED A GROUND FLOOR PLAN

Elevation 1

P511 PLANNING ISSUE. 29.01.25

Rev. Revision Description Date Author/Reviewer

PLANNING

32 Frederick Street
Birmingham, B1 3EH +44 (0)121 254 7500
www.chetwoods.com



Project
SEVINGTON IBF

Client
JLL

Drawing Title
EXISTING BUILDING 08
SHED A - OFFICE 4
GROUND FLOOR PLAN

Scale
1:100 A0 29/01/2025

Project Originator Functional Spatial Form Discipline Number Rev
5861 CA 08 00 DR A 00081 P01