


- Alpha Building 1
Alpha Building 2
HMRC 1
HMRC 2
Border Force 1
Welfare 2
Border Force 2 and 3
Drying Room
Welfare 5
- Drivers Welfare
Inspection Shed 1
Inspection Shed 2
Inspection Shed 3
Inspection Shed 4
Inspection Shed 5

BUILDING 8 - OFFICE 4 FIRST FLOOR PLAN

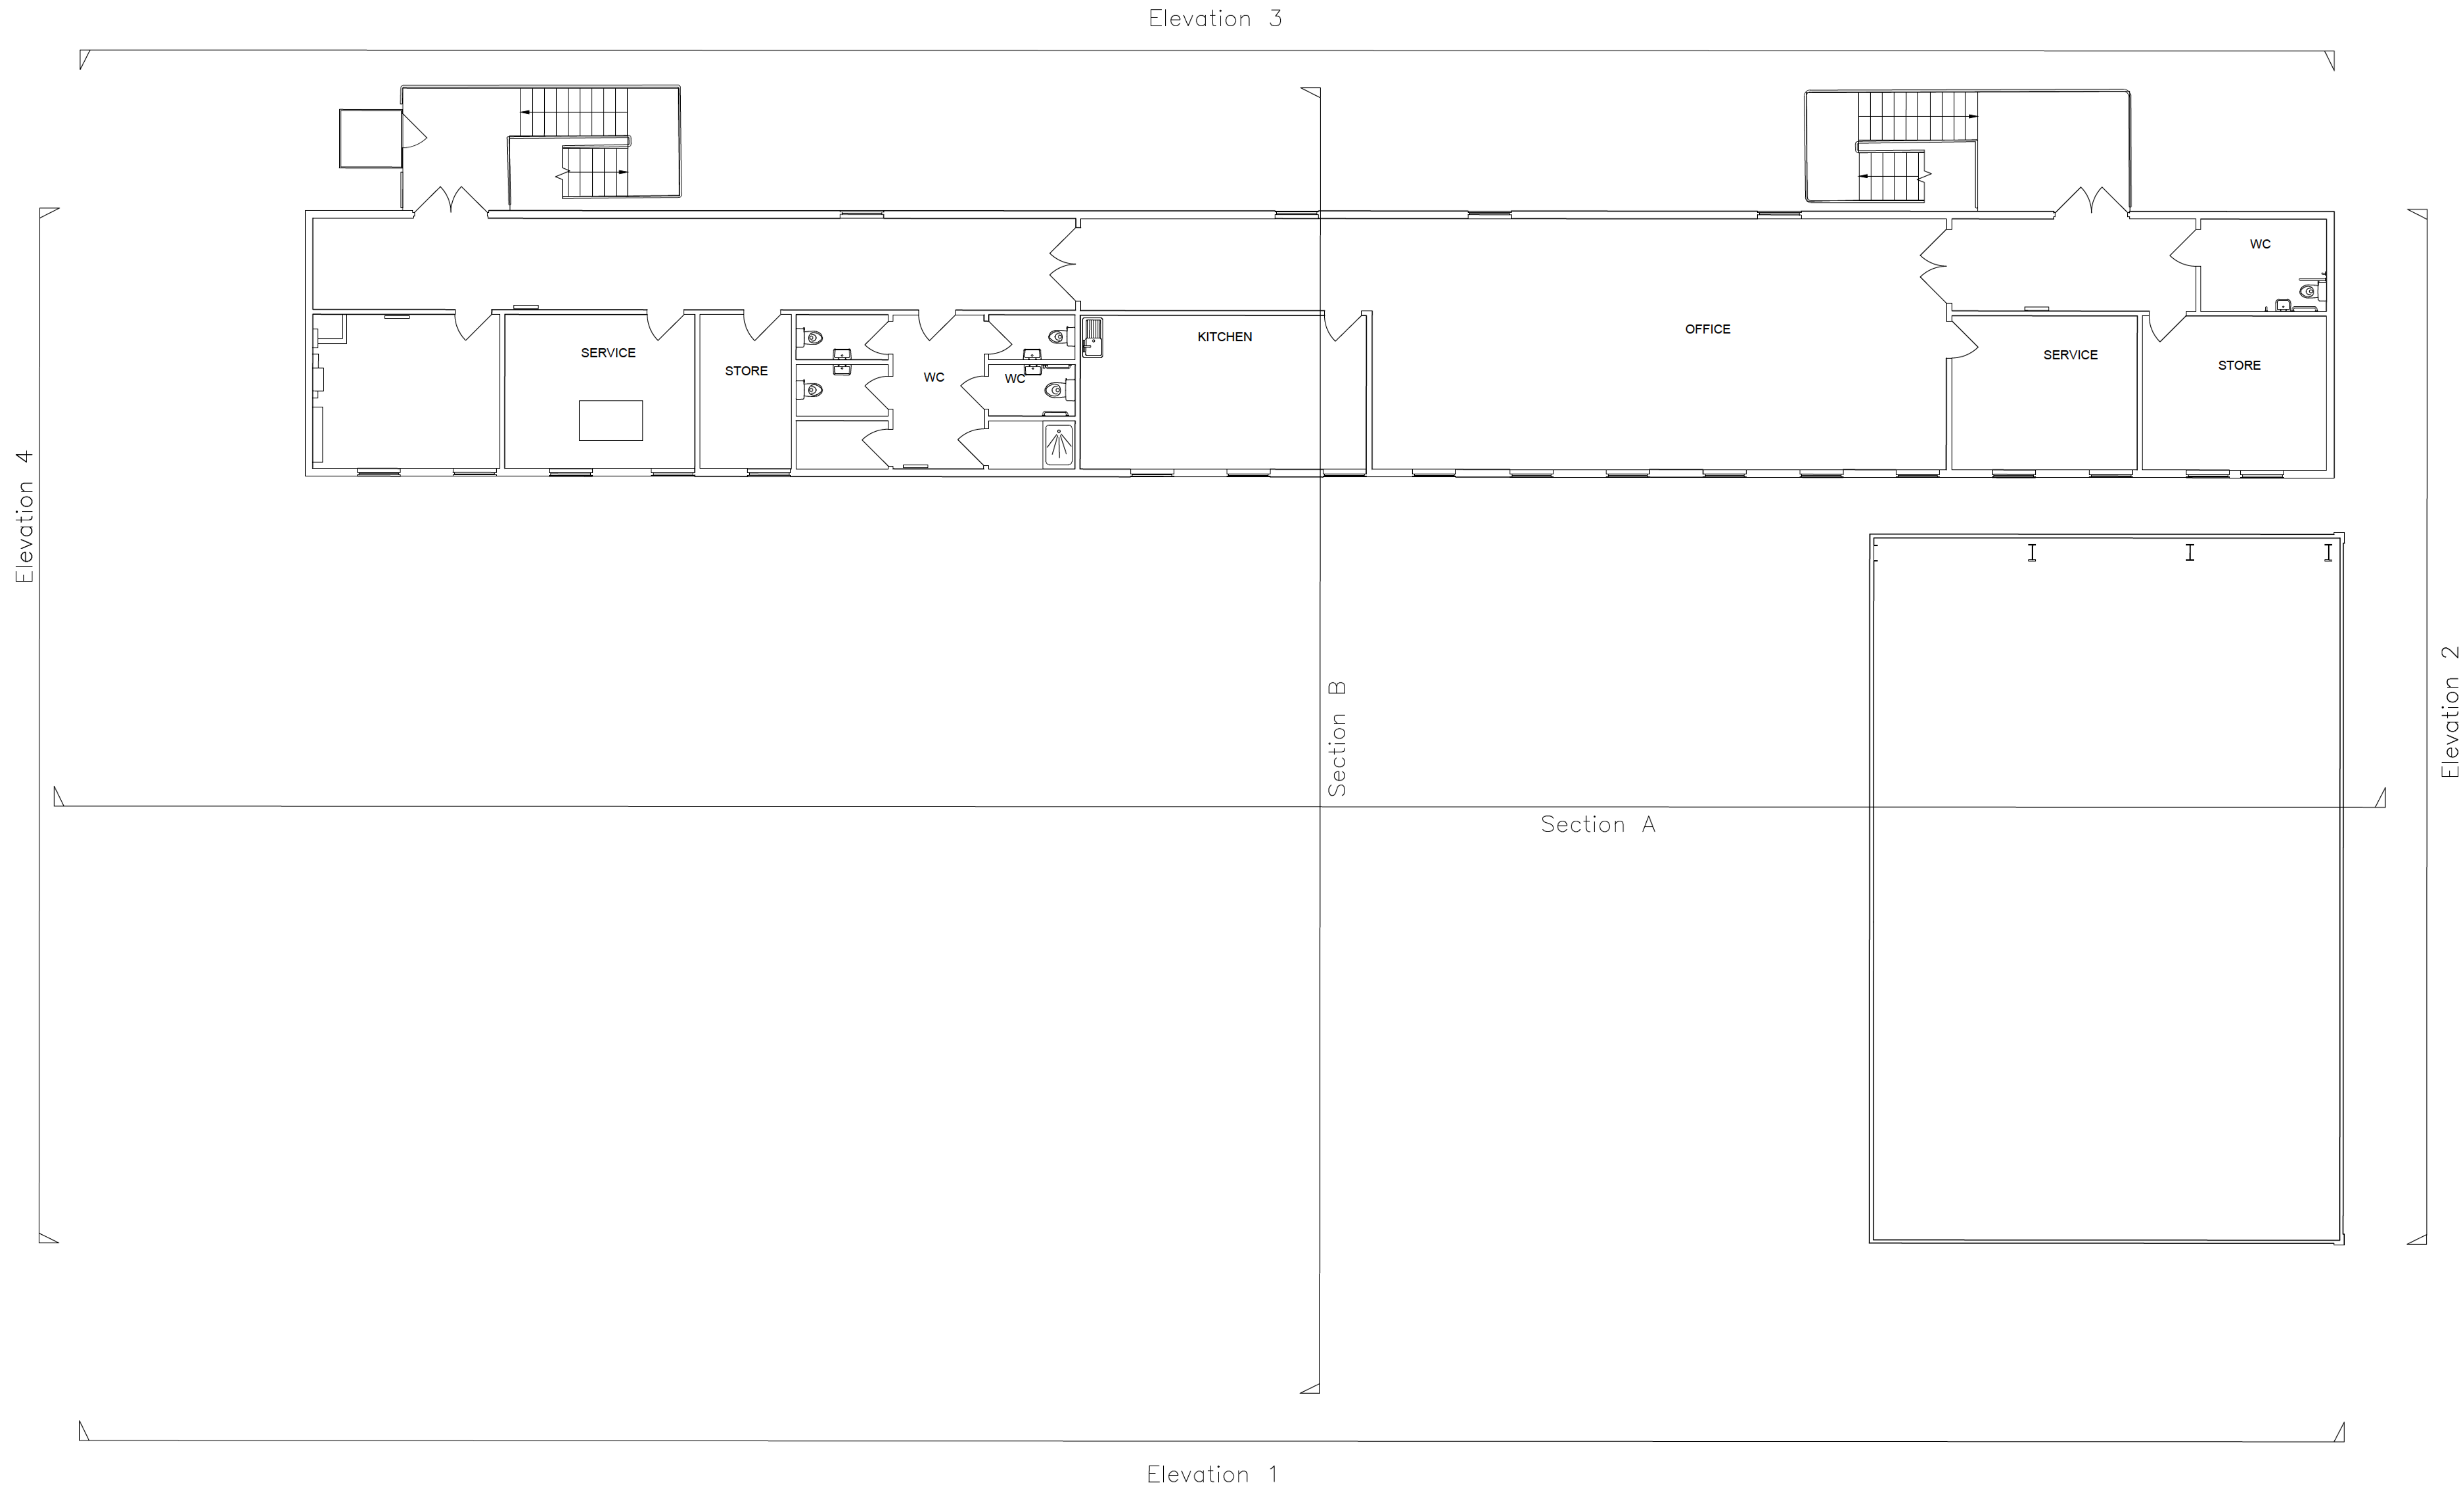


BUILDING 8 - SHED A

NOTES:
Copyright Chetwoods (Birmingham) Limited. No implied licence exists.
Contractors must verify all dimensions on site before commencing any work or any drawings. The drawing is not to be scaled. Use typed dimensions only.
Subject to statutory approvals and survey.
Building areas are liable to adjustment over the course of the design process due to the ongoing construction detailing development.
Please note the information contained within this drawing is solely for the benefit of the employer and should not be relied upon by third parties.
The CDM hazard management procedures for the Chetwoods aspects of the design of the project are to be found on the "Chetwoods - Hazard Analysis and Design Risk Assessment" within drawings. The full project design team comprehensive set of hazard management procedures are available from the Project Designer appointed for the project.

0m 2m 4m 6m 8m 10m

SCALE 1:100

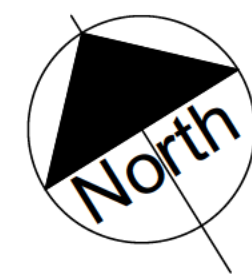

PLANNING ISSUE
29.01.25
Rev: Revision Description Date Author/Reviewer

32 Frederick Street
Birmingham, B1 3EH
+44 (0)121 254 7500
www.chetwoods.com

Project
SEVINGTON IBF

Client
JLL

Drawing Title
EXISTING BUILDING 08
SHED A - OFFICE 4
FIRST FLOOR PLAN

Scale
1:100
A0
29/01/2025

Project Originator Functional Spatial Form Discipline Number Rev
5861 CA 08 01 DR A 00082 P01