

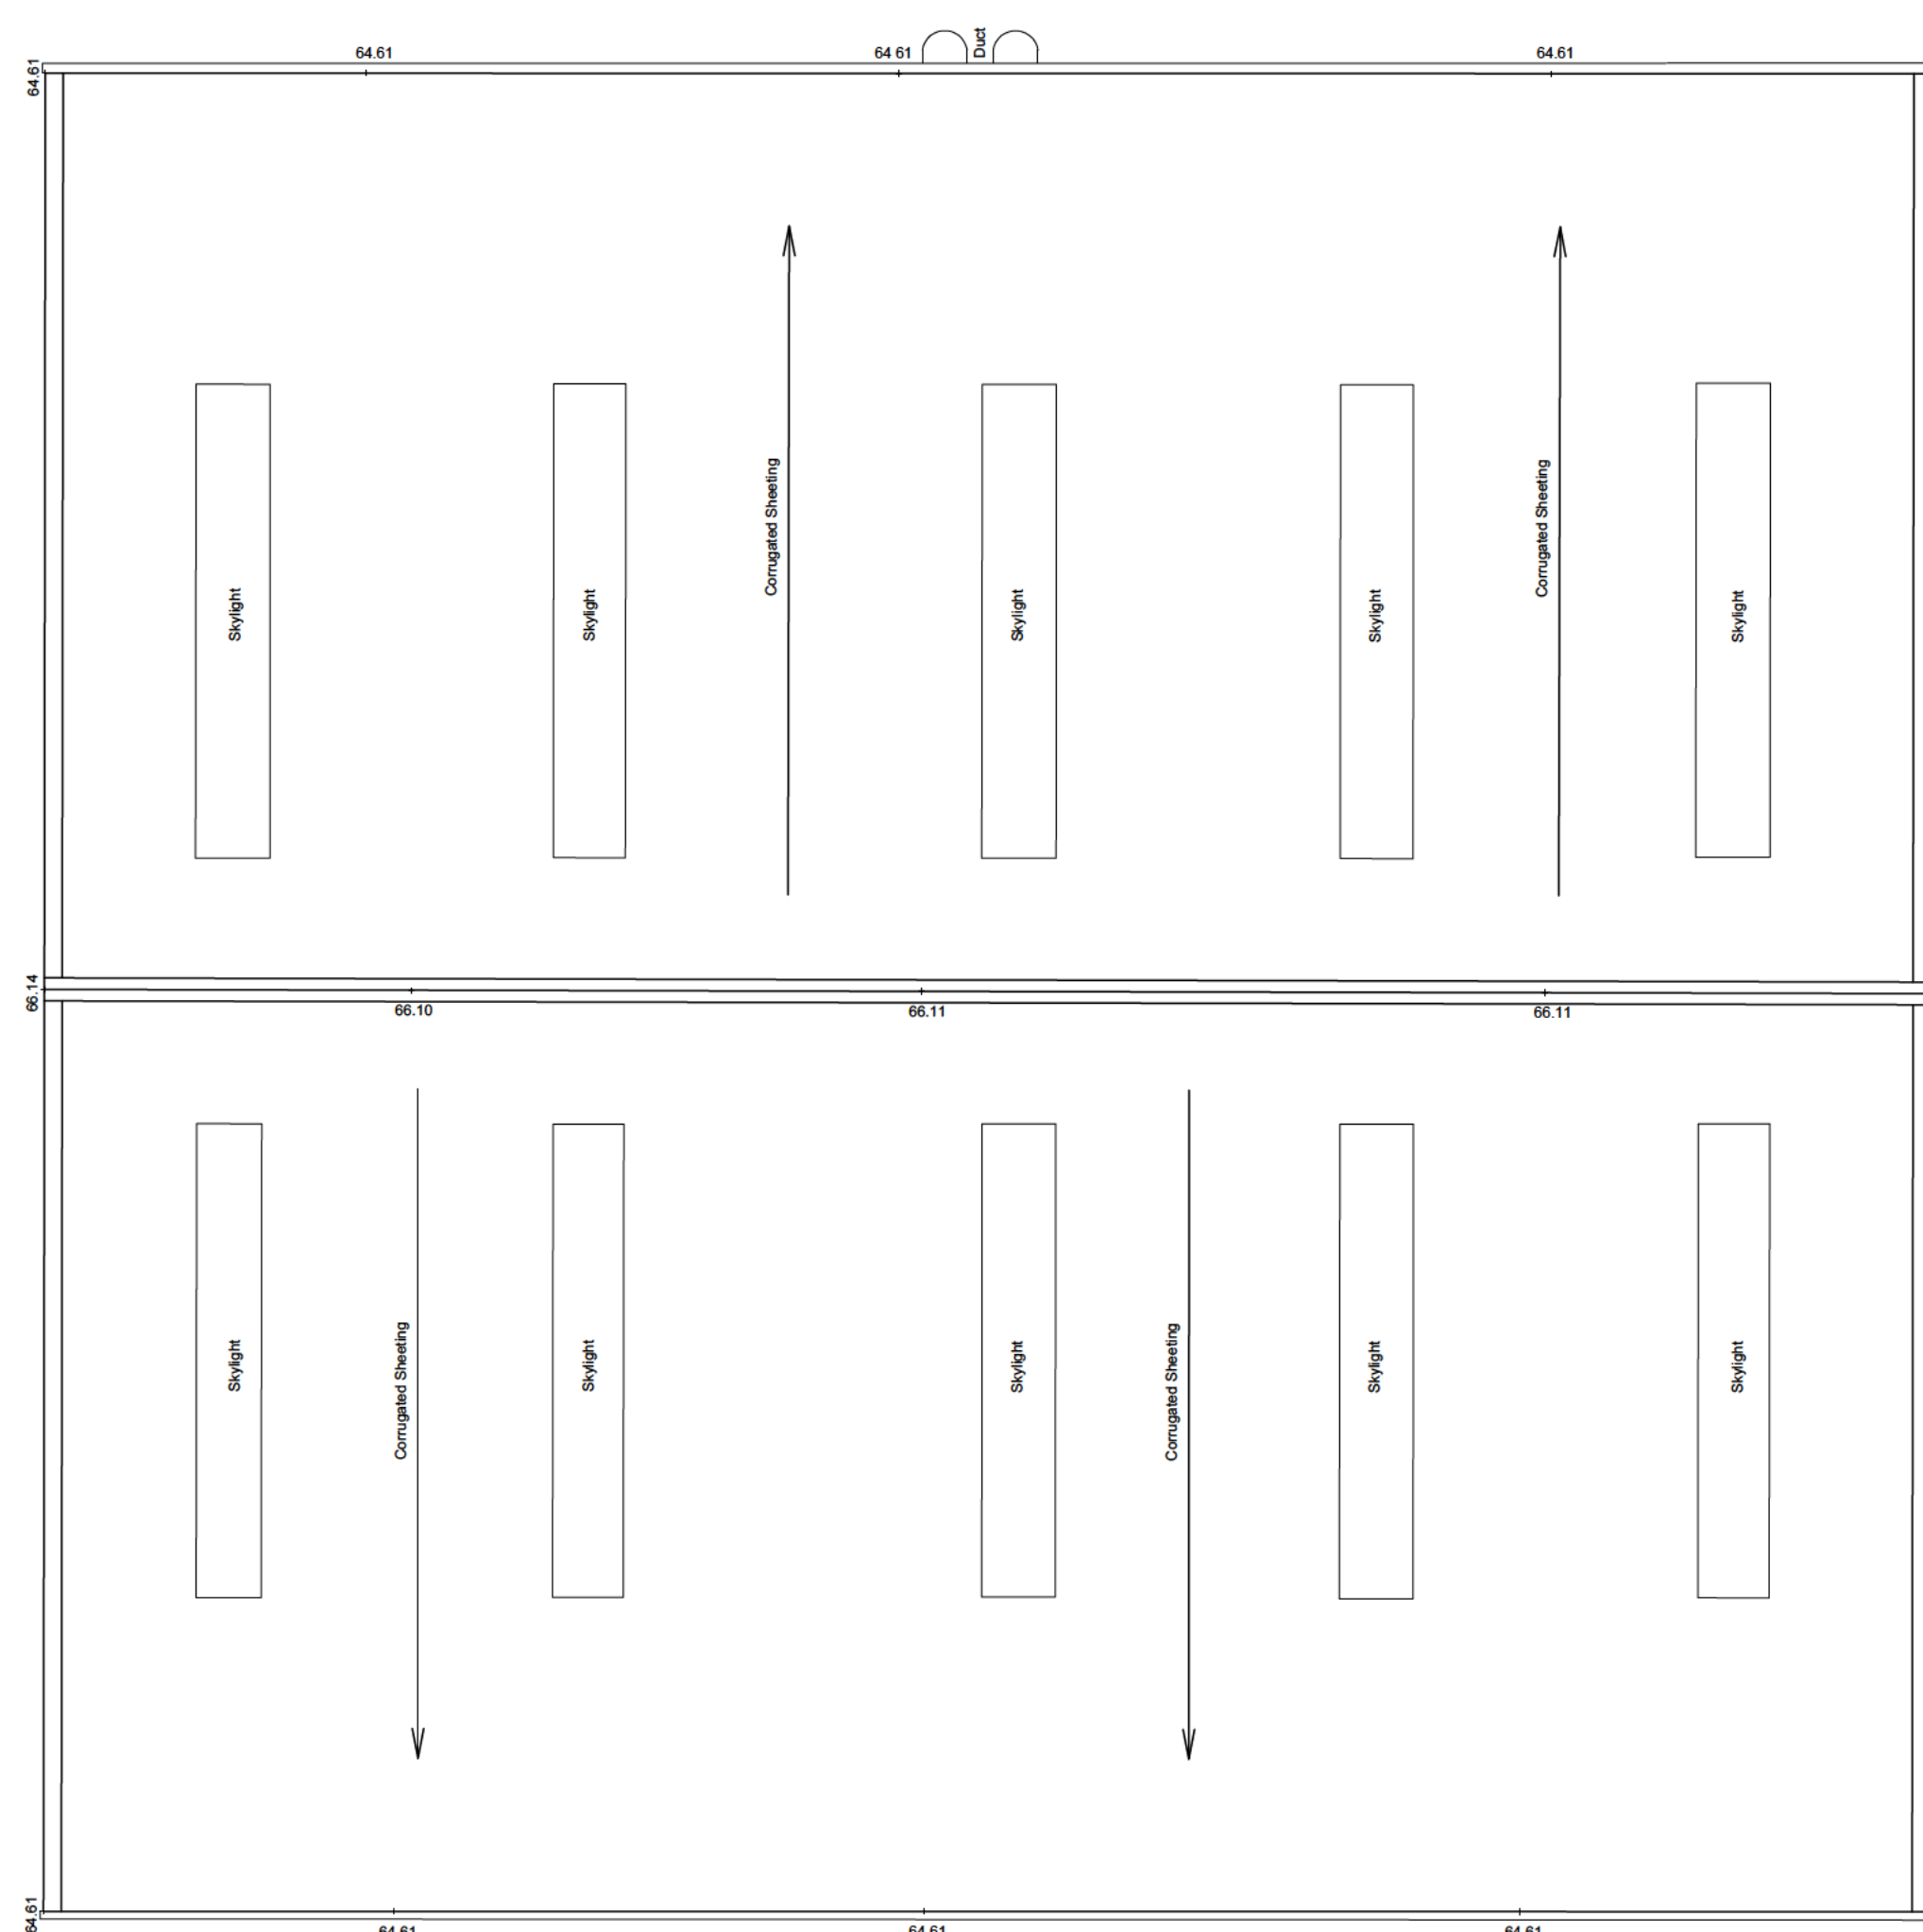


SCALE 1:100

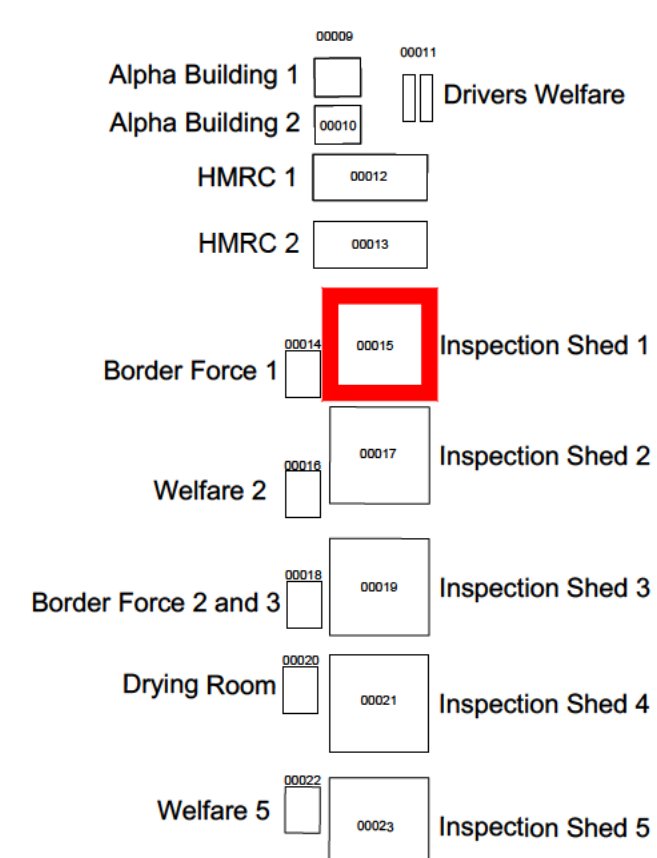

BUILDING LOCATION PLAN

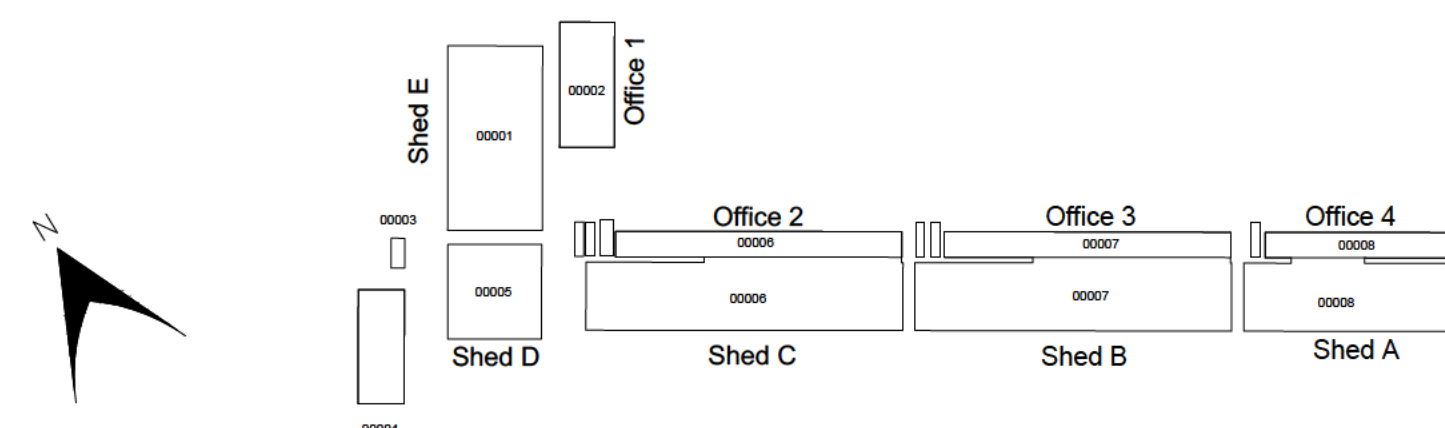


BUILDING 15 - INSPECTION SHED 1
ROOF PLAN

P01	PLANNING ISSUE.	29.01.25	
Rev	Revision Description	Date	Author

PLANNING

32 Frederick Street
Birmingham, B1 3HH

+44 (0)121 234 750
www.chetwoods.co.uk

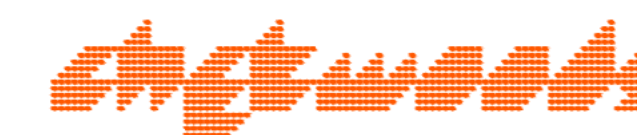Project
SEVINGTON IBF

Client
JLL

EXISTING BUILDING 15
INSPECTION SHED 1
ROOF PLAN

Scale	Size	Drawn	Checked	Date
1:100	A1			30/01/2025

Project	Originator	Functional	Spatial	Form	Discipline	Number	Rev
5861	CA	15	RF	DR	A	00153	P01