



NOTES:


- Copyright Chetwoods (Birmingham) Limited. No implied licence exists.
- Contractors must verify all dimensions on site before commencing any work or drawing. This drawing is not to be scaled. Use figured dimensions only.
- Subject to statutory approval and survey.
- Building areas are intended to be adjusted over the course of the design process to suit the ongoing construction detailing developments.
- Please note the information contained within this drawing is solely for the benefit of the employer and should not be relied upon by third parties.
- The CDM hazard management procedures for the Chetwoods aspects of the design of this project are to be found on the 'Chetwoods - Hazard Analysis and Design Risk Assessment' documents. The full project design team learn comprehensive set of hazard management procedures are available from the Principal Designer appointed for the project.

 


SCALE 1:100

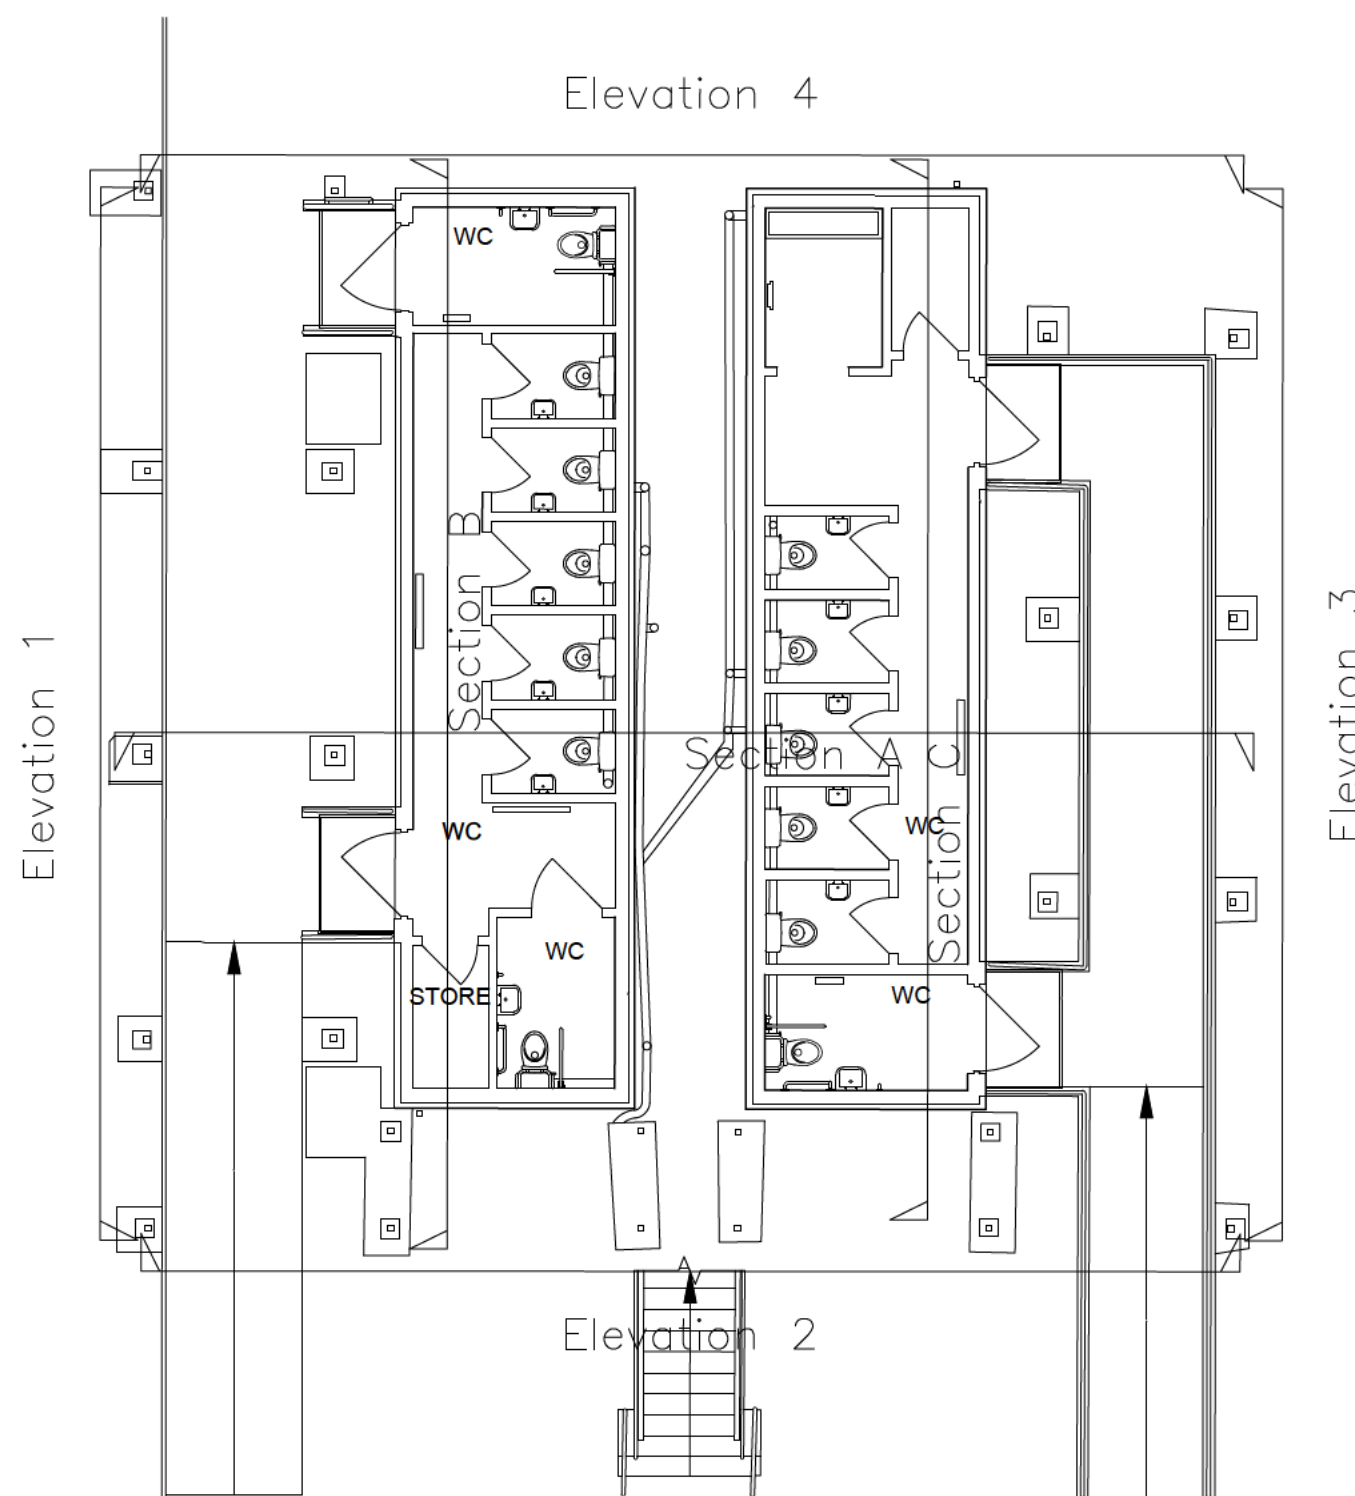

BUILDING 11 - DRIVERS WELFARE
GROUND FLOOR PLAN

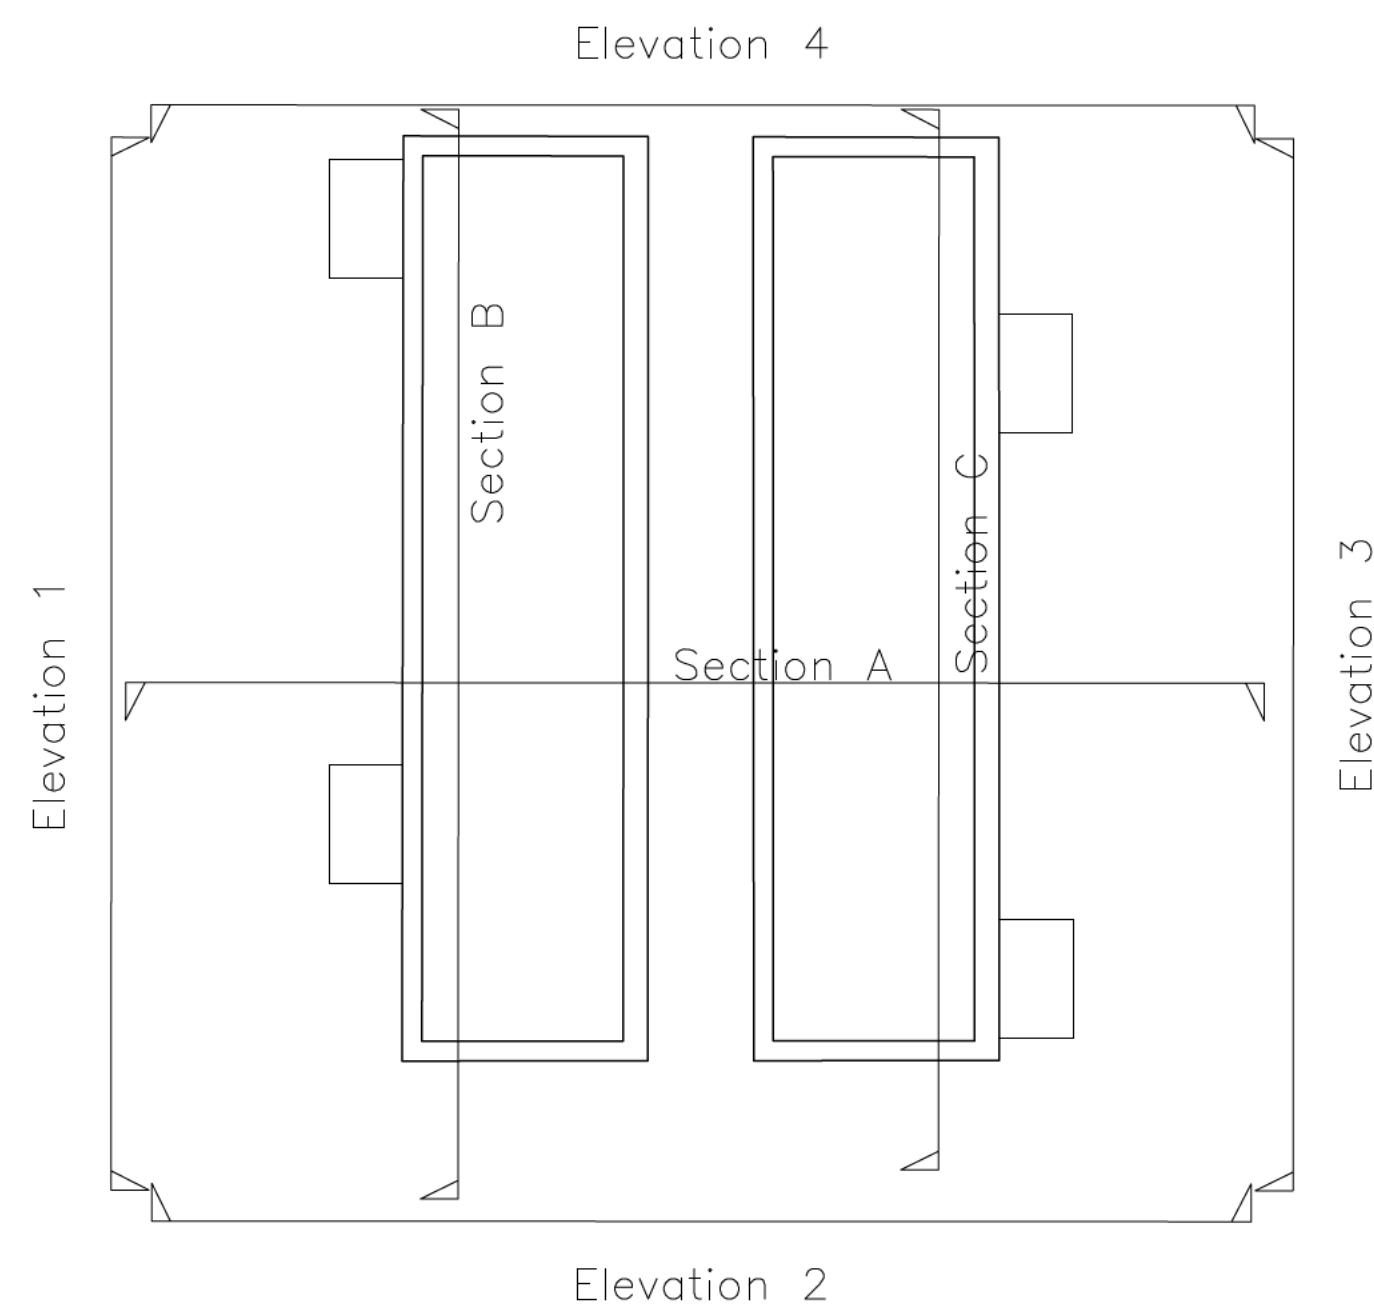

BUILDING 11 - DRIVERS WELFARE
FIRST FLOOR PLAN

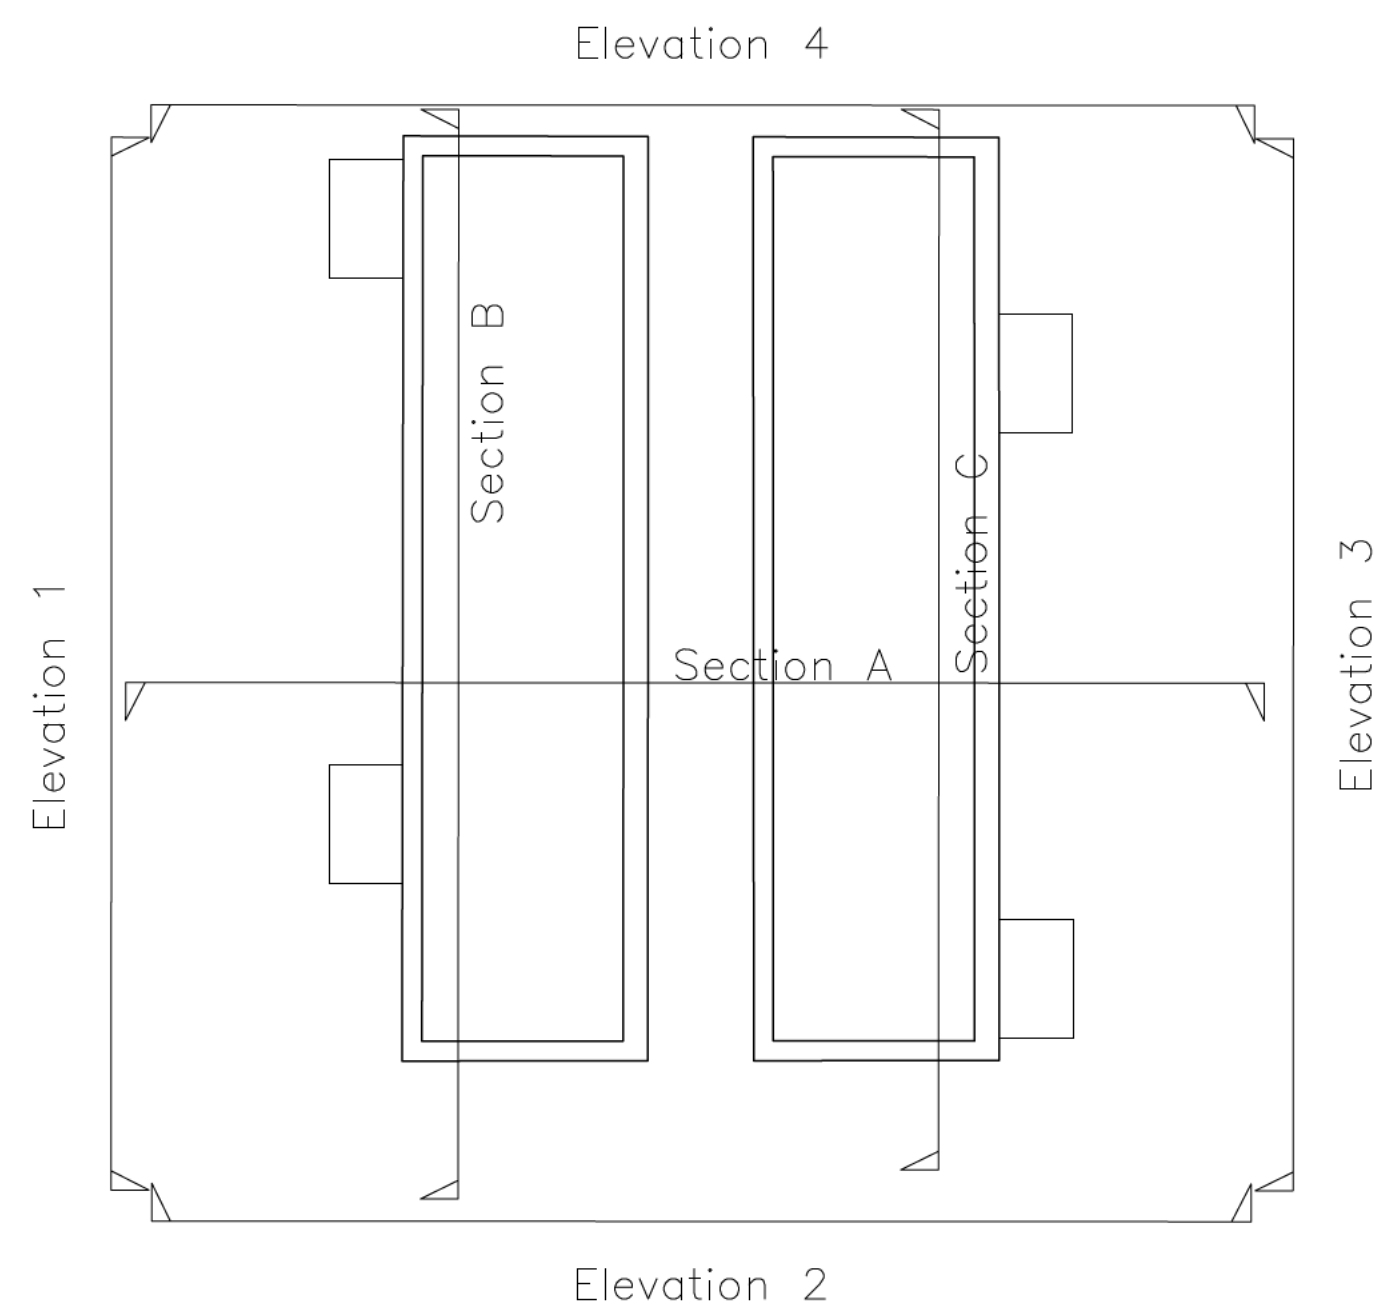

BUILDING 11 - DRIVERS WELFARE
ROOF PLAN

Rev	Revision Description	Date	Author
001	PLANNING ISSUE.	29.01.25	

PLANNING

2 Frederick Street
Birmingham, B1 3HH

14 (0)121 234 7500
www.chetwoods.com




SEVINGTON IBF

ient

LL

Drawing Title

EXISTING BUILDING 11
DRIVERS WELFARE
FLOOR AND ROOF PLANS

Scale	Size	Drawn	Checked	Date
1:100	A1			29/01/2025

Object	Originator	Functional	Spatial	Form	Discipline	Number	Rev.
861	CA	11	ZZ	DR	A	00111	P01