



NOTES:
Copyright Chetwoods (Birmingham) Limited. No implied licence exists.
Contractors must verify all dimensions on site before commencing any work or any drawings. This drawing is not to be scaled. Use typed dimensions only.
Subject to statutory approvals and survey.
Building areas are liable to adjustment over the course of the design process due to the ongoing construction detailing development.
Please note the information contained within this drawing is only for the benefit of the employer and should not be relied upon by third parties.
The CHM hazard management procedures for the Chetwoods aspects of the design of the project are to be found on the "Chetwoods - Hazard Analysis and Design Risk Assessment" within drawings. The full project design team comprehensive set of hazard management procedures are available from the Project Designer appointed for the project.

0m 2m 4m 6m 8m 10m

SCALE 1:100

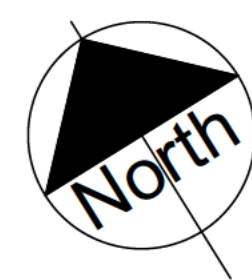


BUILDING LOCATION PLAN

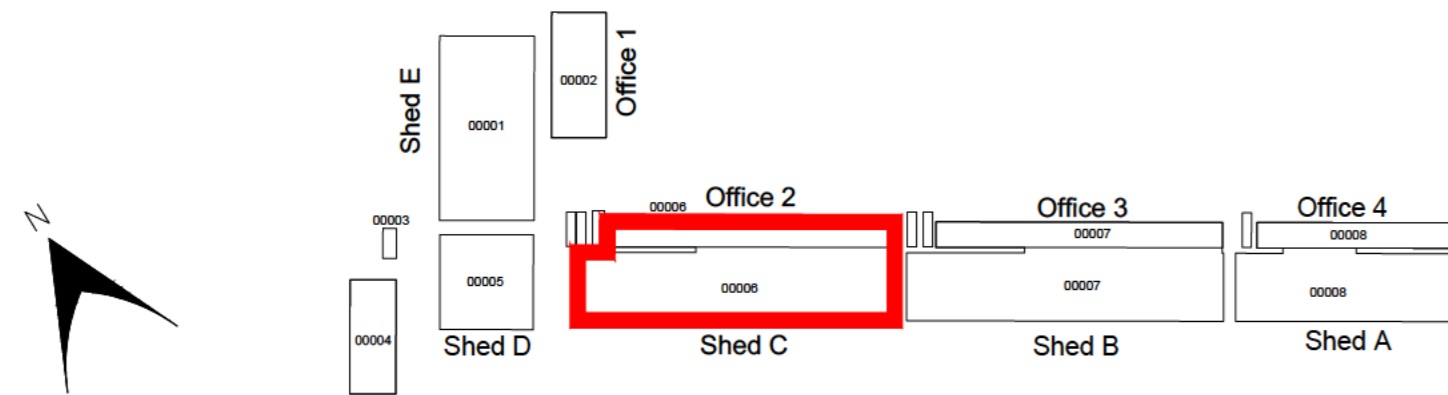

- Alpha Building 1 00000 Drivers Welfare
- Alpha Building 2 00001
- HMRC 1 00002
- HMRC 2 00003
- Border Force 1 00004 Inspection Shed 1
- Welfare 2 00005 Inspection Shed 2
- Border Force 2 and 3 00006 Inspection Shed 3
- Drying Room 00007 Inspection Shed 4
- Welfare 5 00008 Inspection Shed 5

BUILDING 6 - OFFICE 2

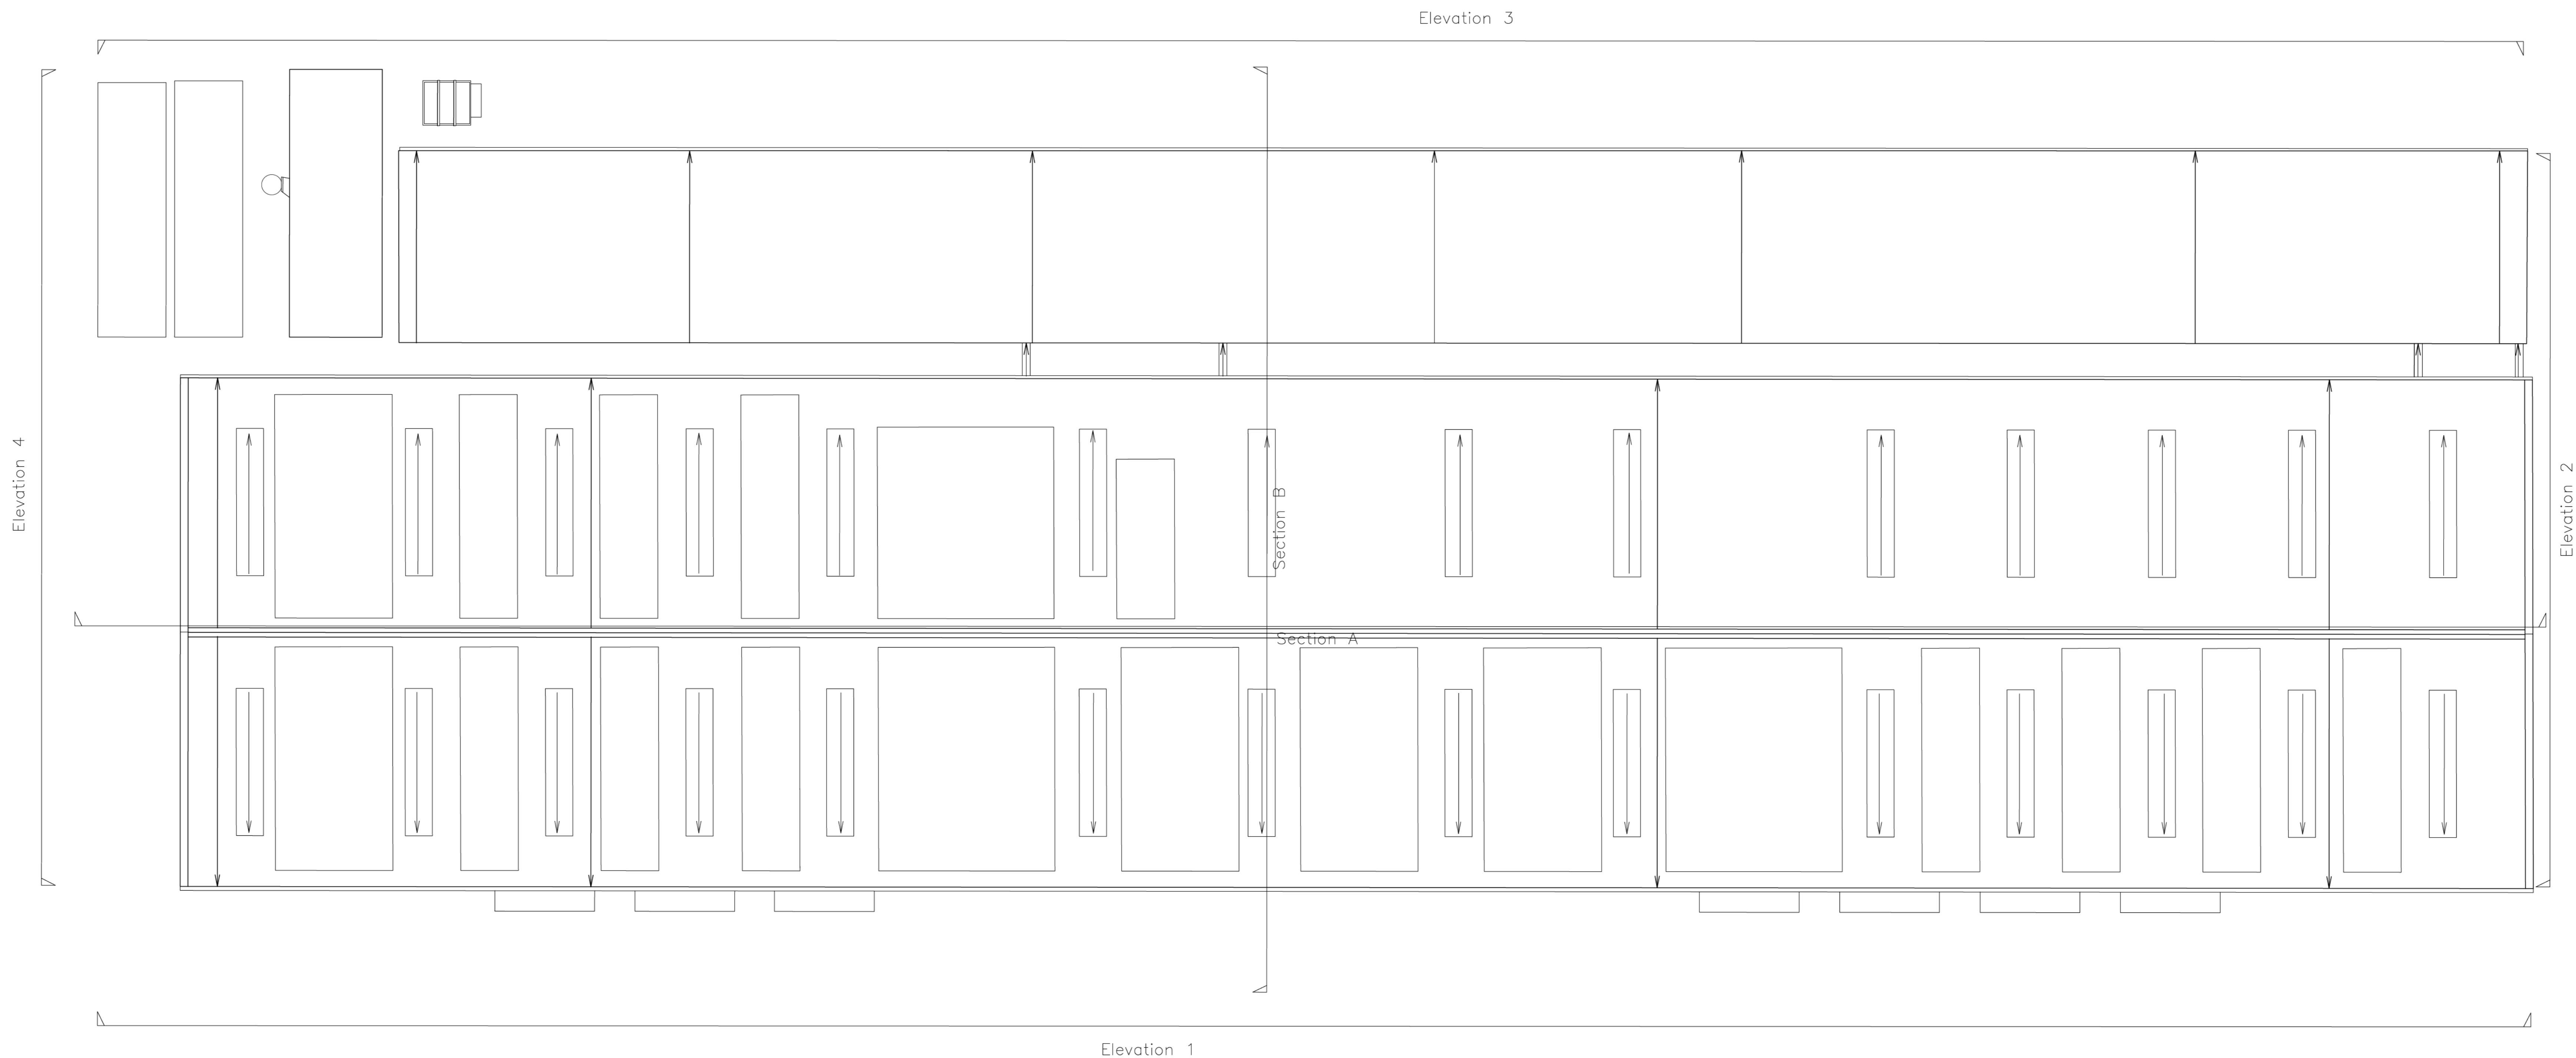

BUILDING 6 - SHED C
ROOF PLAN

PLANNING
32 Frederick Street
Birmingham, B1 3EH
+44 (0)121 254 7500
www.chetwoods.com

Project
SEVINGTON IBF

Client
JLL

Drawing Title
EXISTING BUILDING 06
SHED C - OFFICE 2
ROOF PLAN

Scale
1:100
A0
29/01/2025

Project Originator Functional Spatial Form Discipline Number Rev
5861 CA 06 RF DR A 00063 P01