



NOTES:
Copyright Chetwoods (Birmingham) Limited. No implied license exists.
Contractors must verify all dimensions on site before commencing any work or any drawings. The drawing is not to be scaled. Use typed dimensions only.
Subject to statutory approvals and survey.
Building areas are liable to adjustment over the course of the design process due to the ongoing construction detailing developments.
Please note the information contained within this drawing is solely for the benefit of the employer and should not be relied upon by third parties.
The CDM hazard management procedures for the Chetwoods aspects of the design of the project are to be found on the "Chetwoods - Hazard Analysis and Design Risk Assessment" earlier drawings. The full project design team comprehensive set of hazard management procedures are available from the Project Designer appointed for the project.

0m 2m 4m 6m 8m 10m


SCALE 1:100

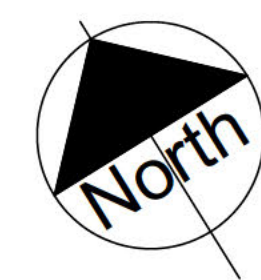

BUILDING LOCATION PLAN

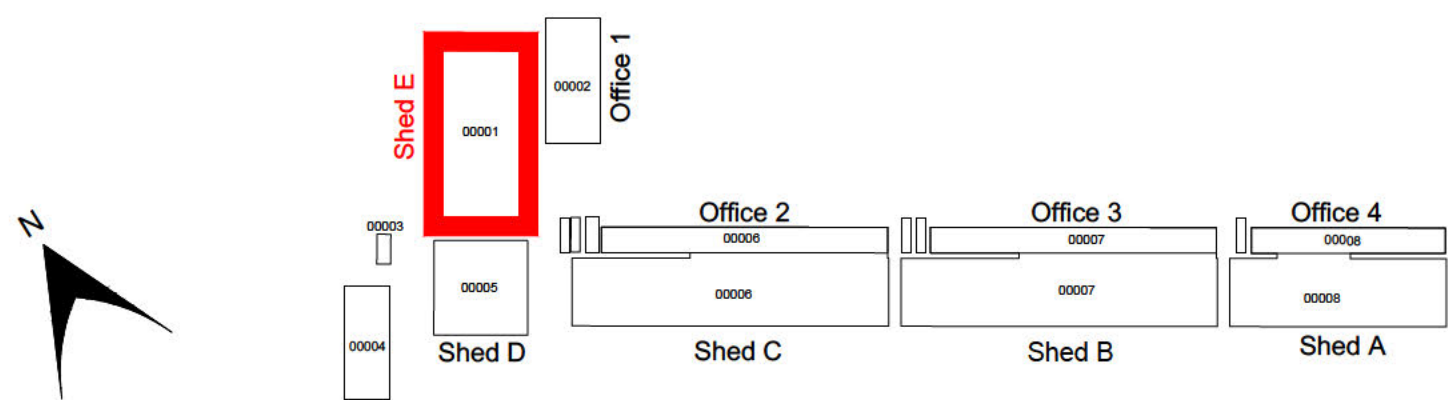

- Alpha Building 1 00001 Drivers Welfare
Alpha Building 2 00002
HMRC 1 00003
HMRC 2 00004
Border Force 1 00005 Inspection Shed 1
Welfare 2 00006 Inspection Shed 2
Border Force 2 and 3 00007 Inspection Shed 3
Drying Room 00008 Inspection Shed 4
Welfare 5 00009 Inspection Shed 5

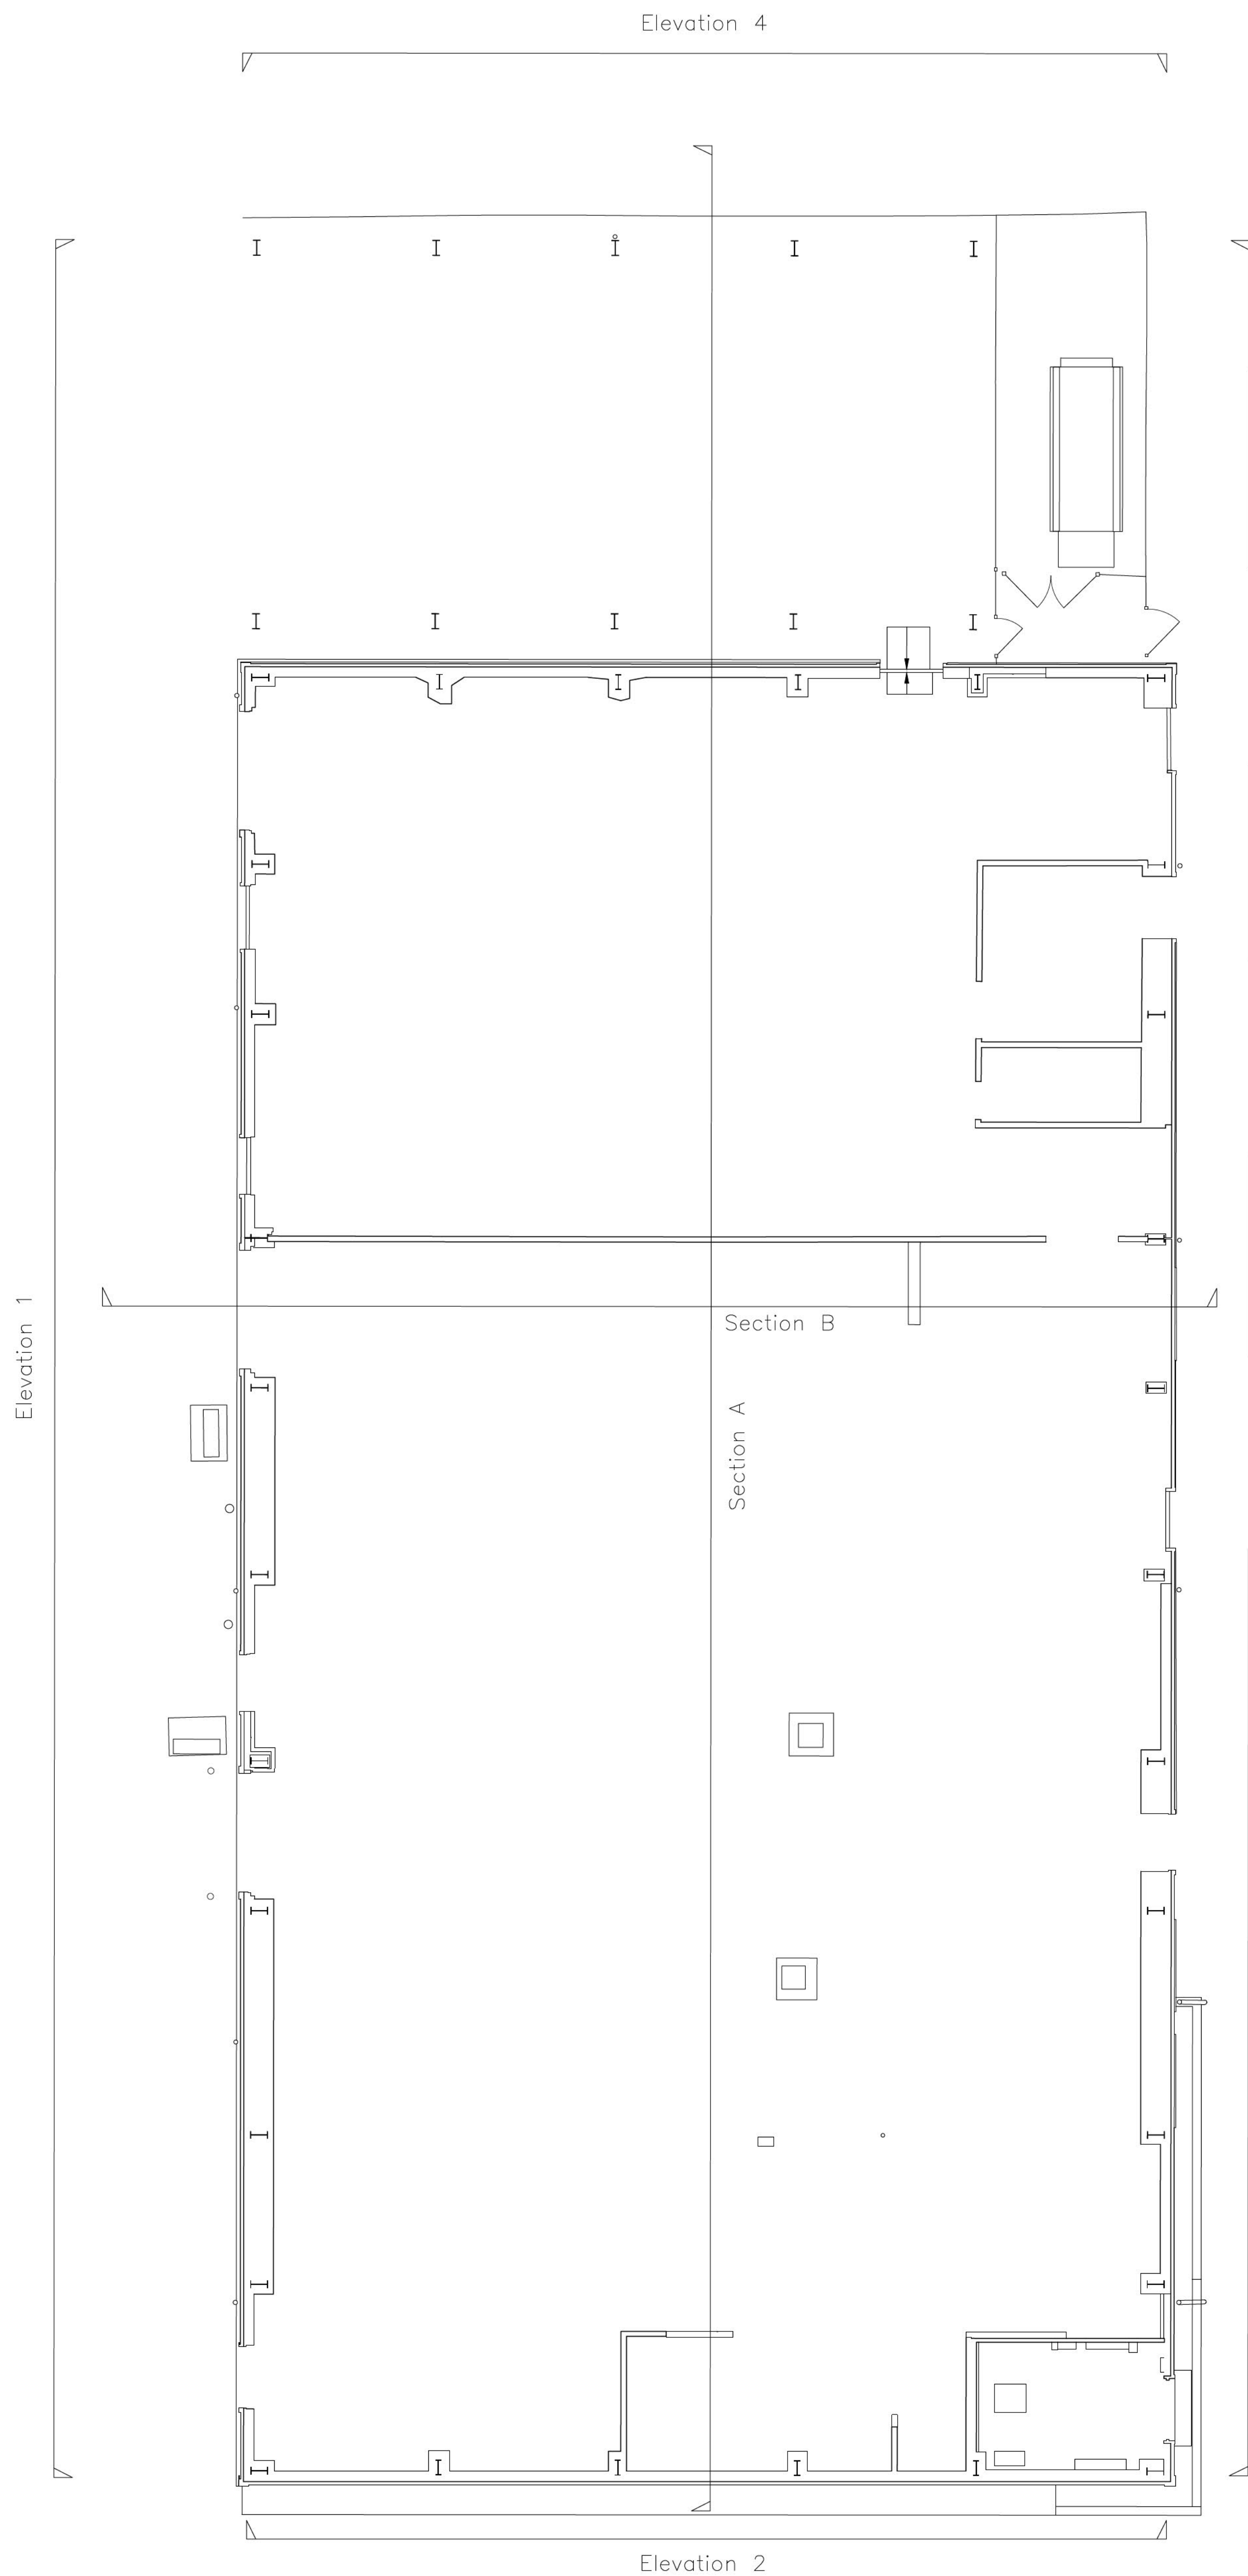

PLANNING
32 Frederick Street
Birmingham, B1 3EH
+44 (0)121 254 7500
www.chetwoods.com

Project
SEVINGTON IBF

Client
JLL

Drawing Title
EXISTING BUILDING 01
SHED E
FLOOR AND ROOF PLANS

Scale
1:100
A0
27/01/2025

Project Originator Functional Spatial Form Discipline Number Rev
5861 CA 01 ZZ DR A 00011 P01