
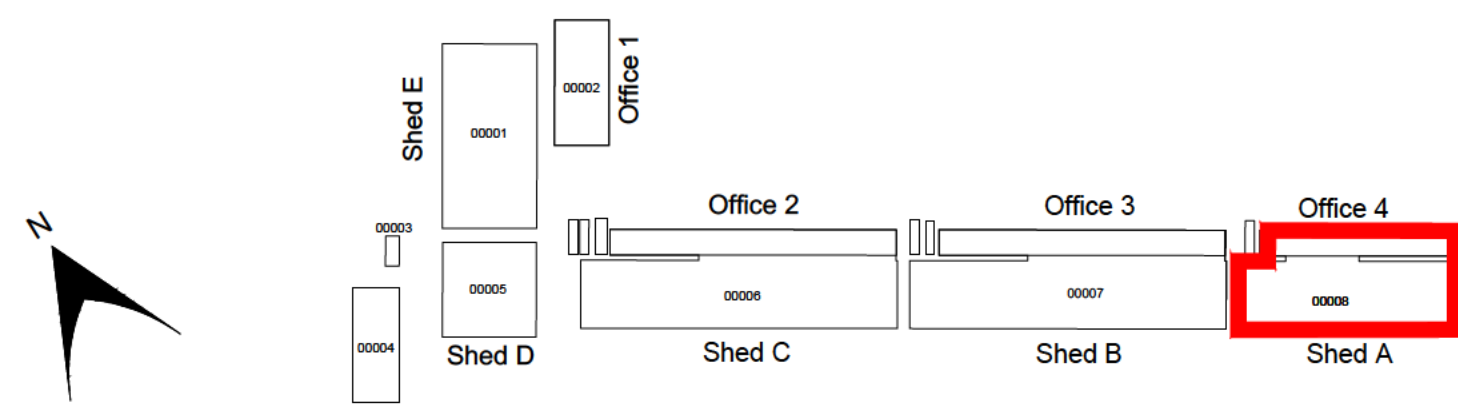



NOTES:
Copyright Chetwoods (Birmingham) Limited. No implied licence exists.
Contractors must verify all dimensions on site before commencing any work or any drawings. The drawing is not to be scaled. Use typed dimensions only.
Subject to statutory approvals and survey.
Building areas are liable to adjustment over the course of the design process due to the ongoing construction detailing development.
Please note the information contained within this drawing is solely for the benefit of the employer and should not be relied upon by third parties.
The CHM hazard management procedures for the Chetwoods aspects of the design of the project are to be found on the "Chetwoods - Hazard Analysis and Design Risk Assessment" within drawings. The full project design team comprehensive set of hazard management procedures are available from the Project Designer appointed for the project.

0m 2m 4m 6m 8m 10m
SCALE 1:100

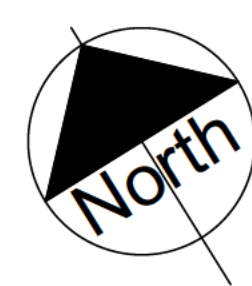

- Alpha Building 1 00001 Drivers Welfare
- Alpha Building 2 00002
- HMRC 1 00010
- HMRC 2 00011
- Border Force 1 00012 Inspection Shed 1
- Welfare 2 00013 Inspection Shed 2
- Border Force 2 and 3 00014 Inspection Shed 3
- Drying Room 00015 Inspection Shed 4
- Welfare 5 00016 Inspection Shed 5

BUILDING 8 - OFFICE 4
FIRST ROOF PLAN

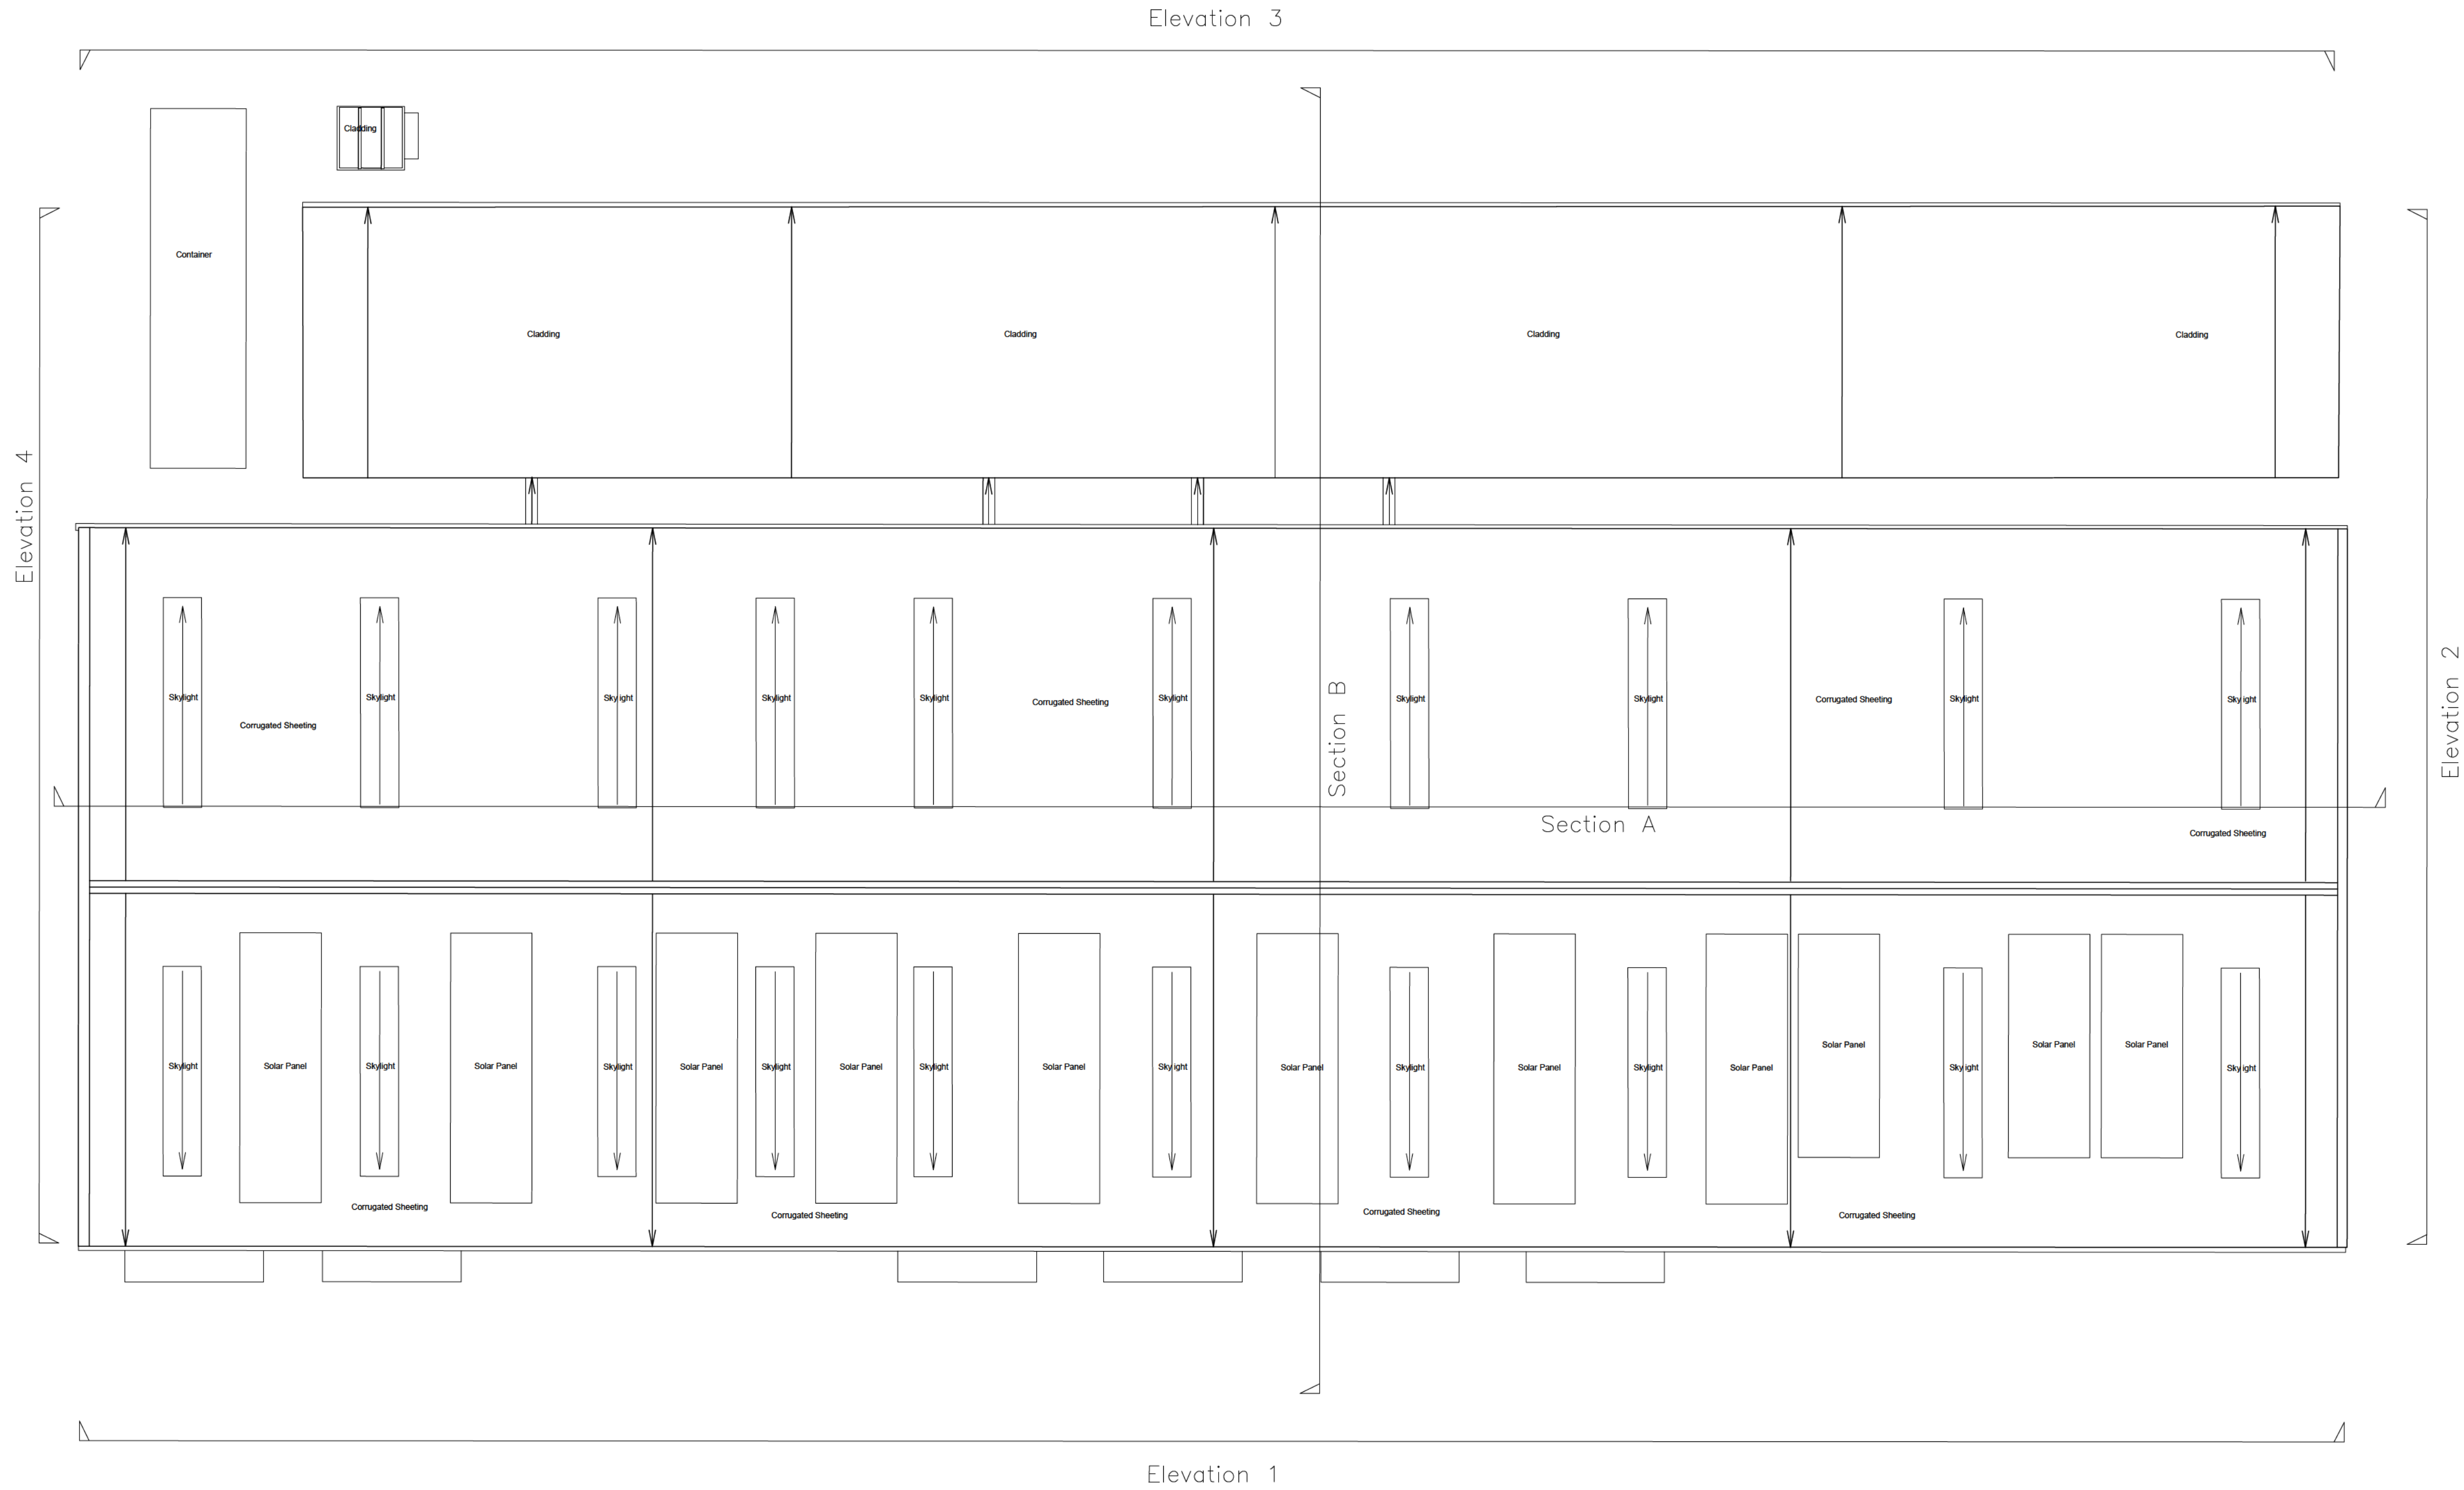

BUILDING 8 - SHED A
FIRST ROOF PLAN

511 PLANNING ISSUE 29.01.25

PLANNING

32 Frederick Street
Birmingham, B1 3EH

44 (0121) 254 7500
www.chetwoods.com

Project
SEVINGTON IBF

Client
JLL

Drawing Title
EXISTING BUILDING 08
SHED A - OFFICE 4
ROOF PLAN

Scale
1:100

5861 CA 08 RF DR A 00083 P01