

 
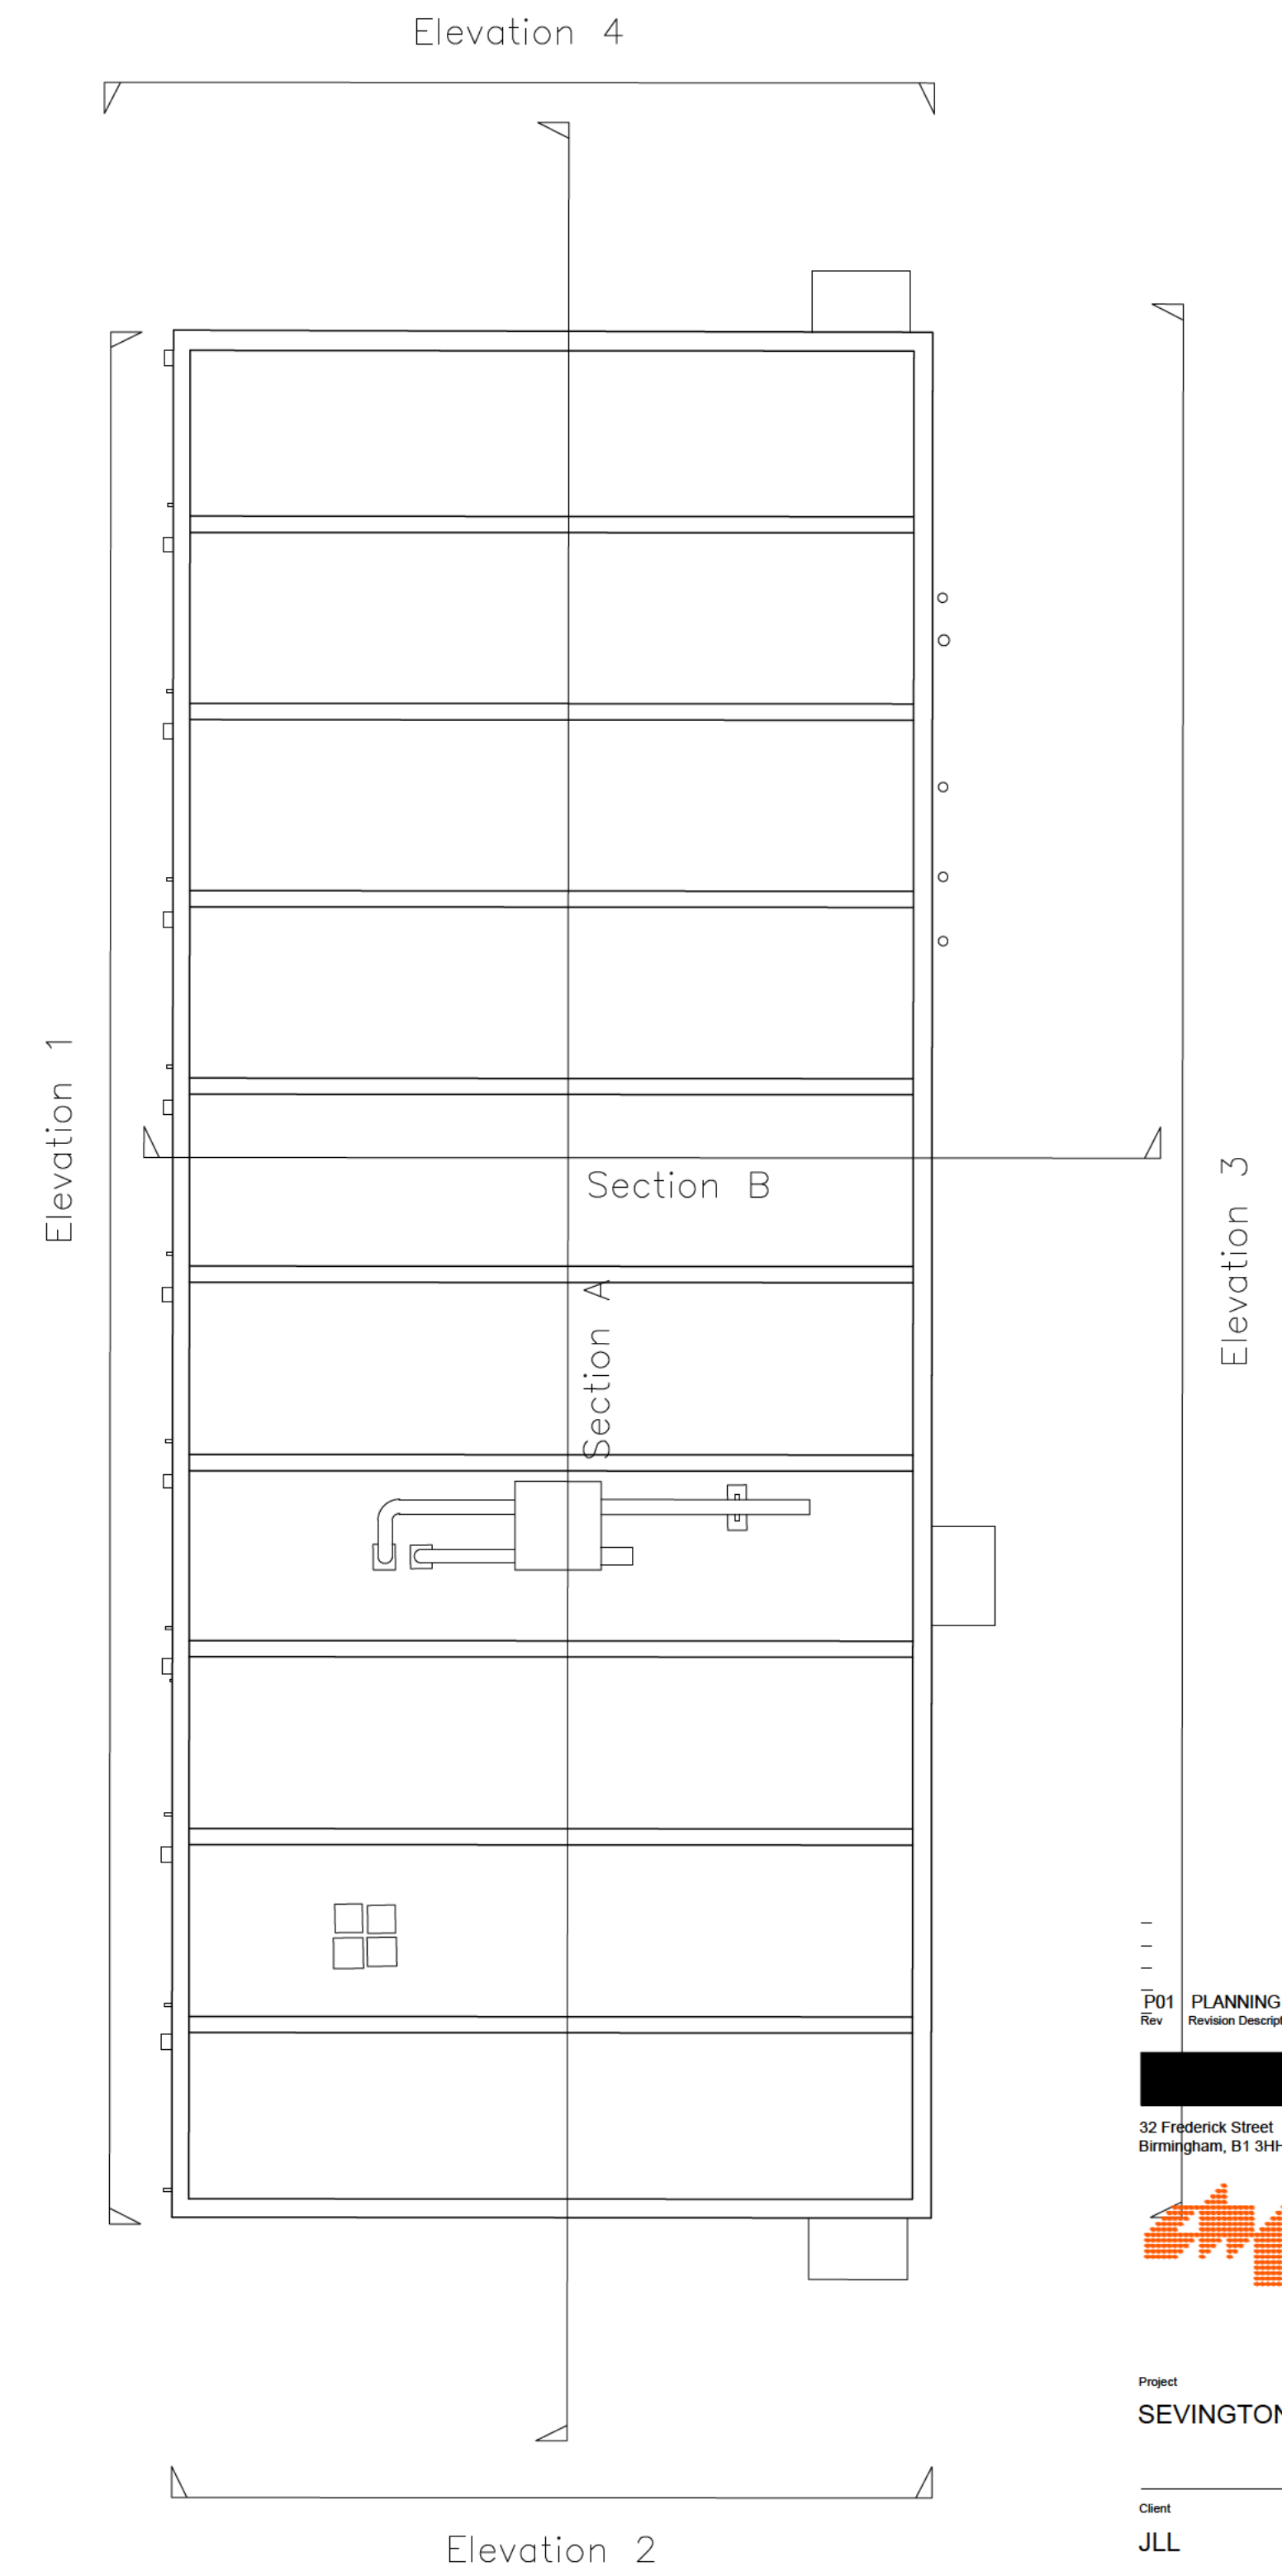
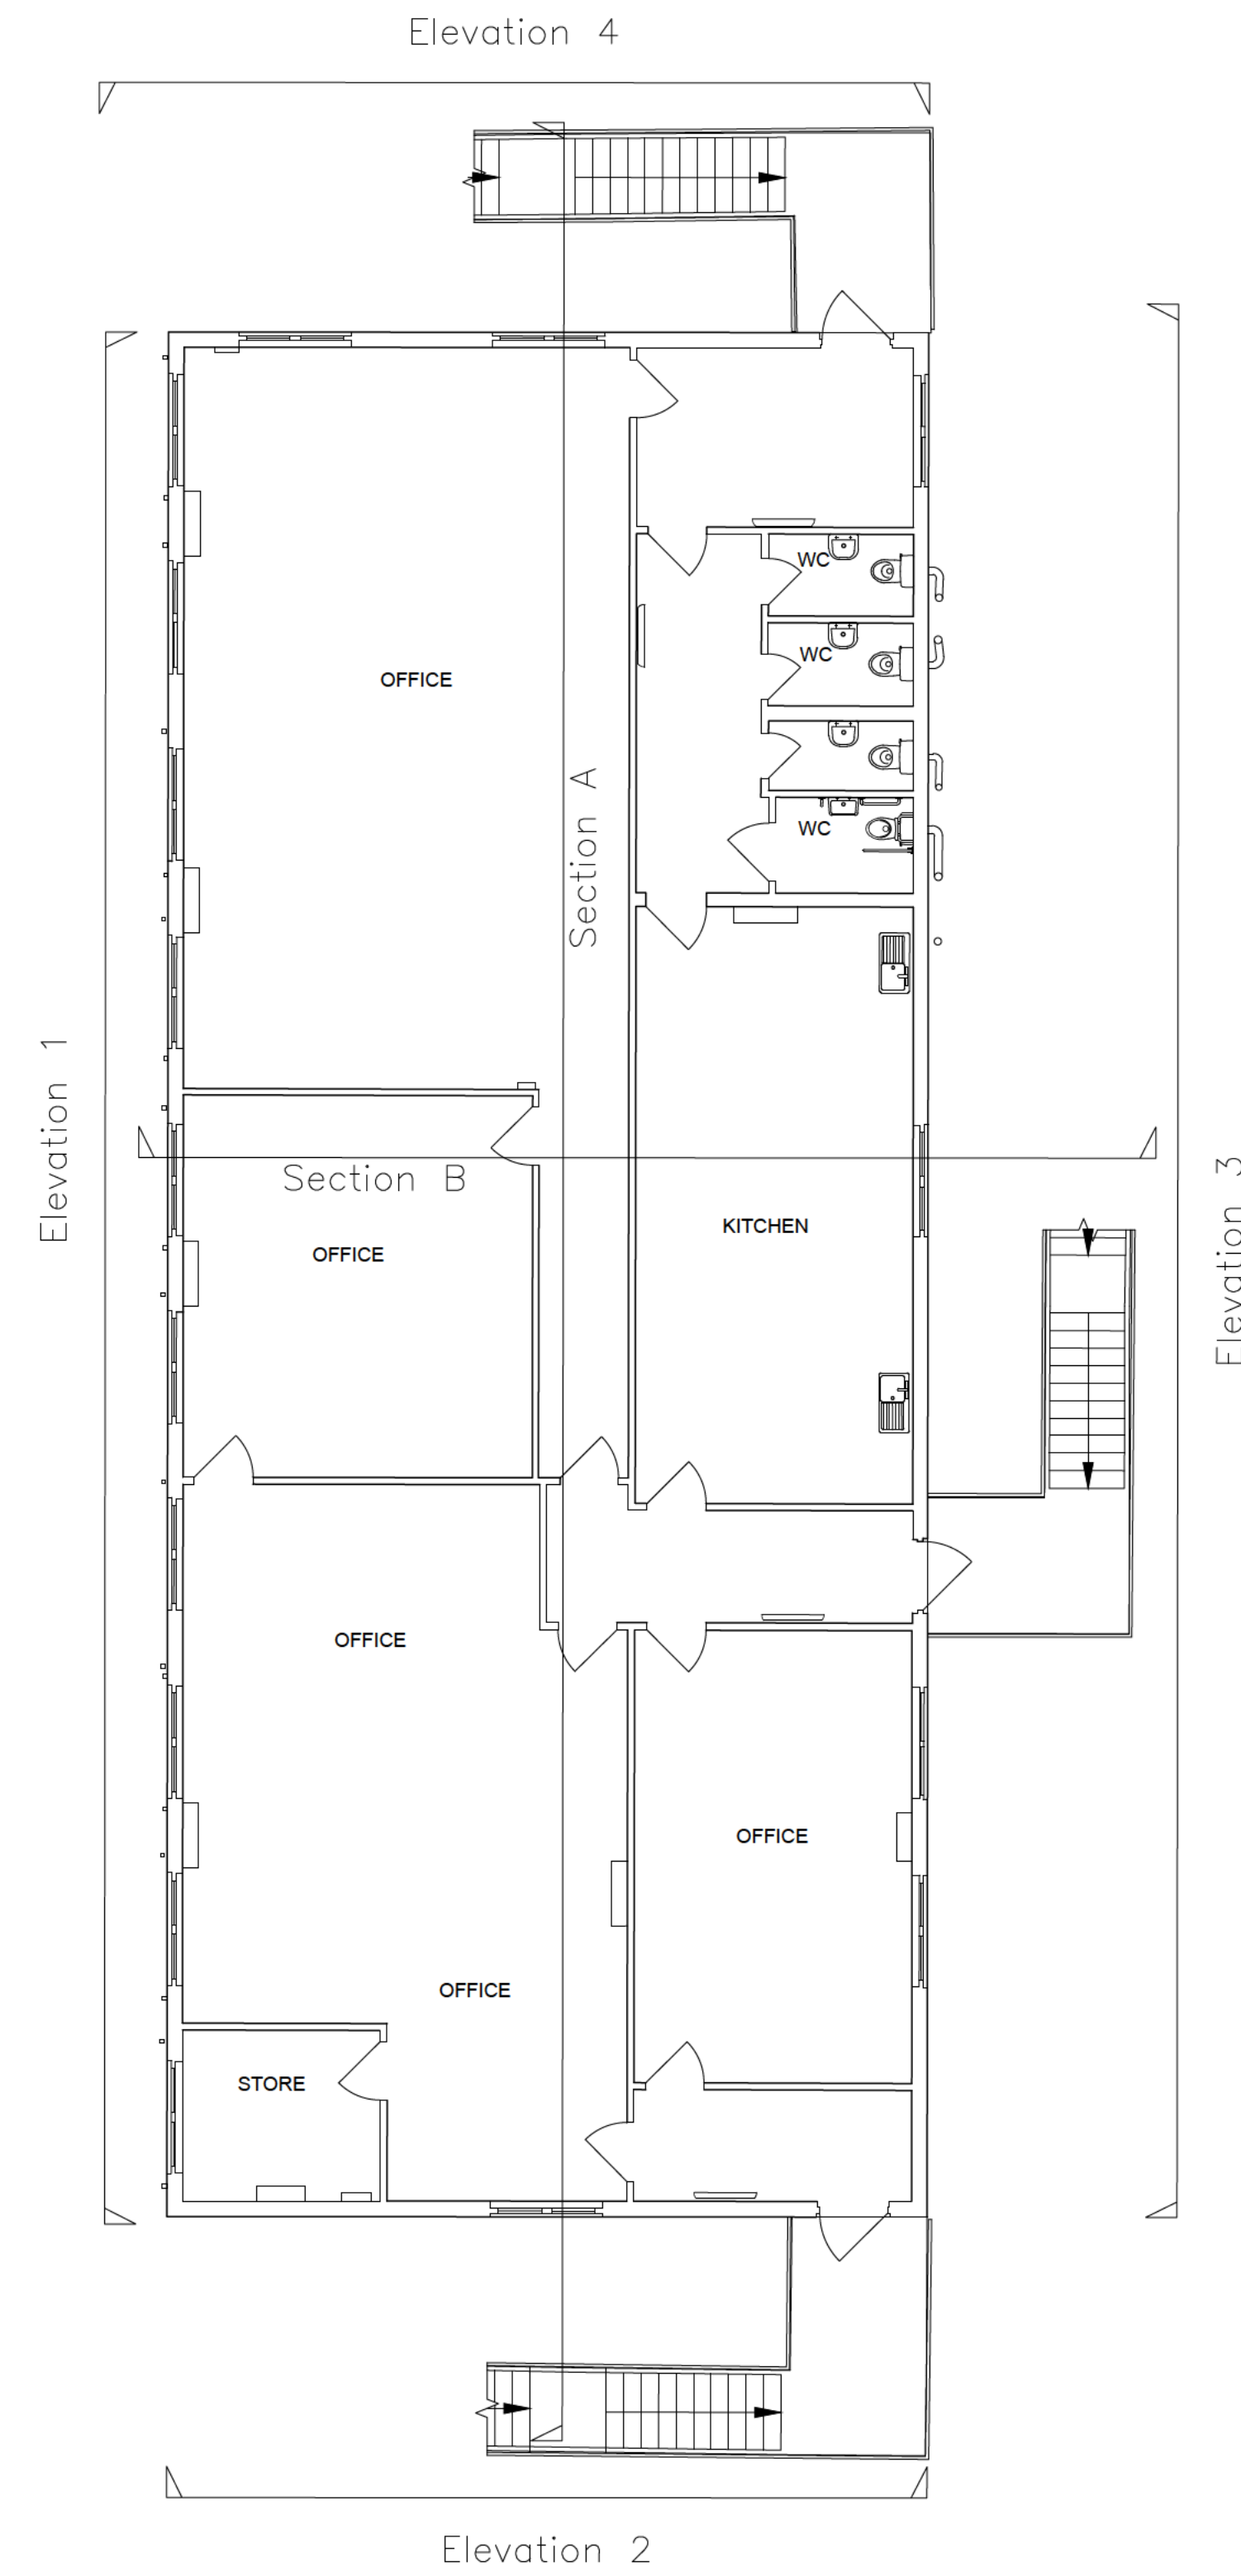
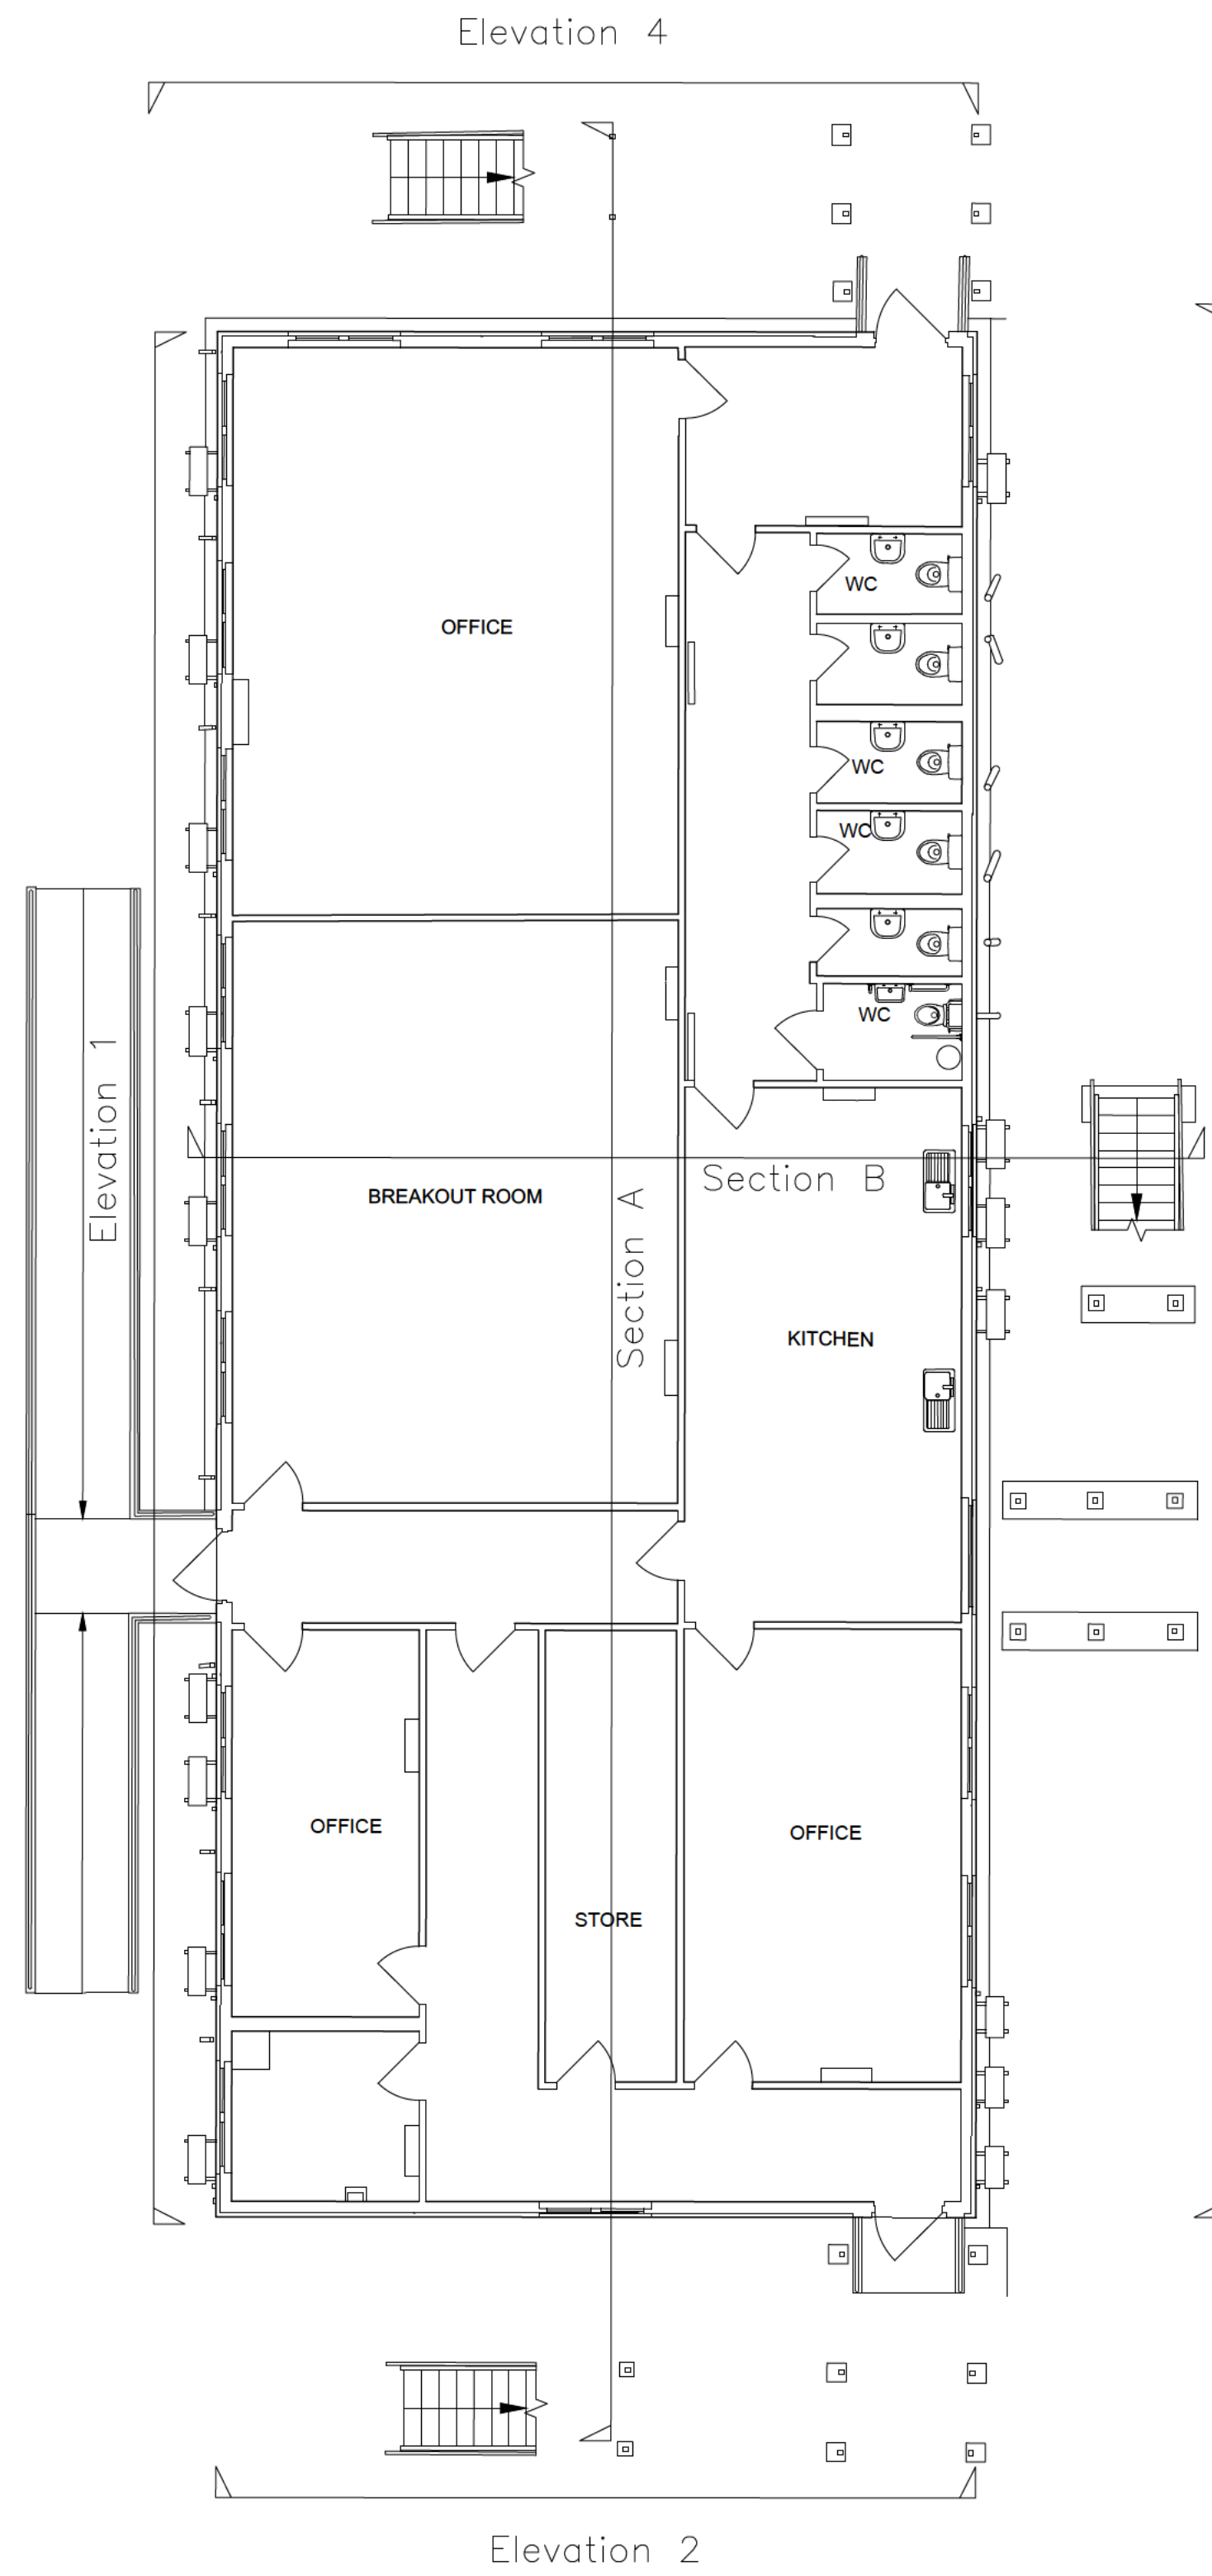


NOTES:
Copyright Chetwoods (Birmingham) Limited. No implied licence exists.
Contractors must verify all dimensions on site before commencing any work or shop drawings. This drawing is not to be scaled. Use figured dimensions only.
Subject to statutory approval and survey.
The building areas are subject to adjustment over the course of the design process in line with the ongoing construction related developments.
Please note the information contained within this drawing is solely for the benefit of the employer and should not be relied upon by third parties.
The CDM hazard management procedures for the Chetwoods aspects of the design of this project are to be found on the 'Chetwoods - Hazard Analysis and Design Risk Assessment Drawings'. The full project design features from this project are available on the 'Chetwoods - Hazard Analysis and Design Risk Assessment Drawings'. This comprehensive set of hazard management procedures are available from the Principal Designer appointed for the project.

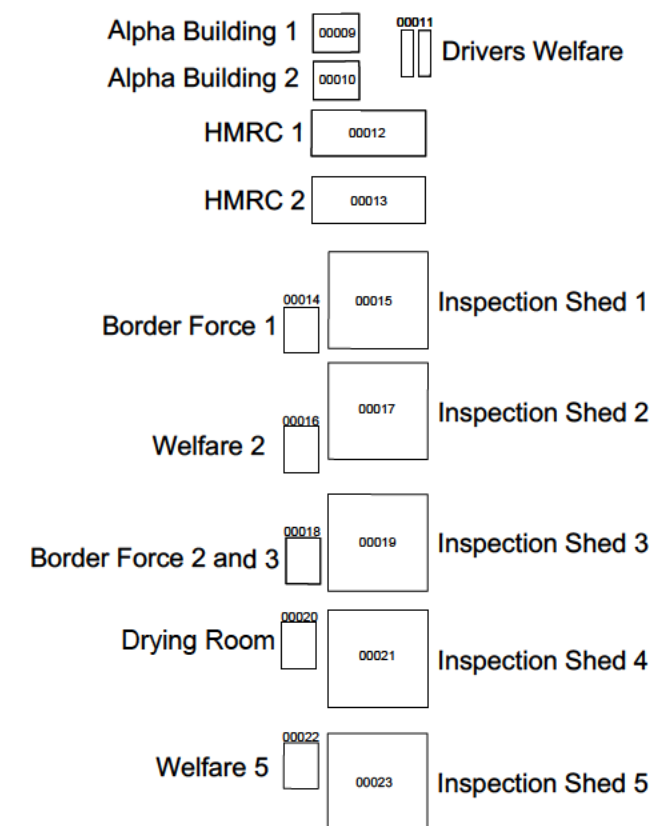

SCALE 1:100

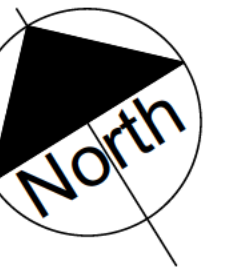

P01	PLANNING ISSUE.	28.01.25	
Rev	Revision Description	Date	Author

PLANNING

32 Frederick Street
Birmingham, B1 3HH

(0)121 234 7500
v.chetwoods.com



Project
SEVINGTON IBF

Client
JLL

Drawing Title

EXISTING BUILDING 04

FLOOR AND ROOF PLANS

Scale	Size	Drawn	Checked	Date
1:100	A1			28/01/2025

Project	Originator	Functional	Spatial	Form	Discipline	Number	Rev.
5861	CA	04	ZZ	DR	A	00041	P01