


© Crown copyright 2018
 Do not scale from drawings. Verify all dimensions on site prior to construction. This drawing is to be read in conjunction with all relevant documents and drawings. Report all discrepancies to MoJ immediately.
 No unauthorised use, disclosure, storage or copying.


Notes

External Materials & Colours:

 

GIA =

Rev.	Date	Description
P03	05.09.2025	Stage 2 Final Issue
P02	06.06.2025	Stage 2 Issue
P01	18.04.2025	First Issue

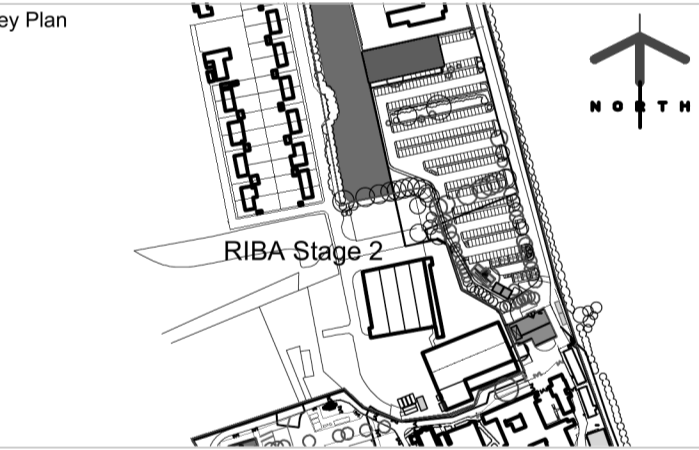

Project Status
RIBA Stage 2

Client
 Home Office

Project
Campsfield IRC
2 Marsham Street, London, SW1P 4DF, United Kingdom

Project Description / Site
Campsfield IRC

Project Address
Kidlington, Oxfordshire
OX5 1RE

Building Type
025 - Escorts Rest


Drawing Title
Escorts Rest Building - Indicative Plans & Elevations

Originator Logo	Drawn By	KS	Date	20.03.2025
	Checked By	MSR	Date	31.03.2025
	Approved By	MSR	Date	31.03.2025

Drawing Number
243925-15206-EDG-025-ZZ-DR-A-0415-S2-D0100

Sheet No.	Scale	Orig. Sheet Size	Rev.
1 of 1	1:100	@ A1	P03

Data Security Classification
Official Suitability
S2

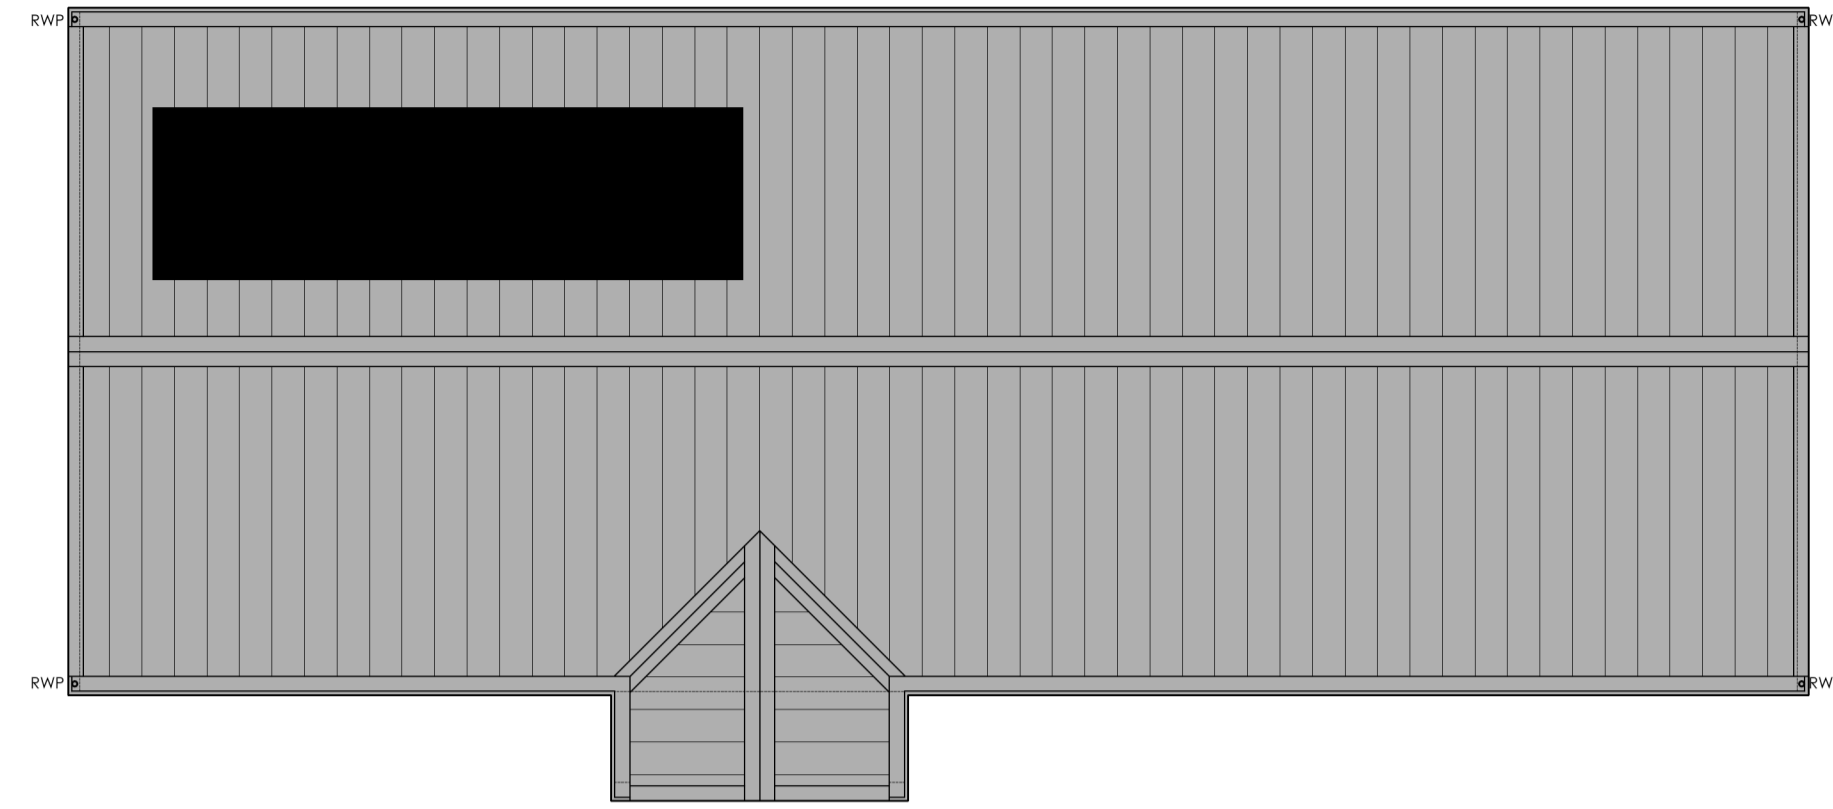


① Escorts Rest Building - Roof Plan
Scale: 1:100




② Escorts Rest Building - Plan
Scale: 1:100




③ Escorts Rest Building - Elevation A
Scale: 1:100

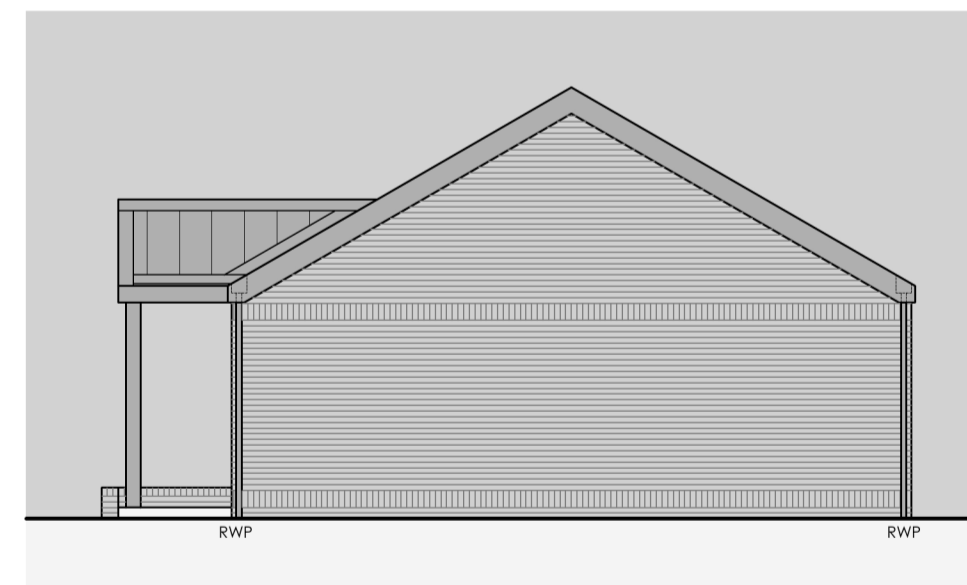

④ Escorts Rest Building - Elevation B
Scale: 1:100

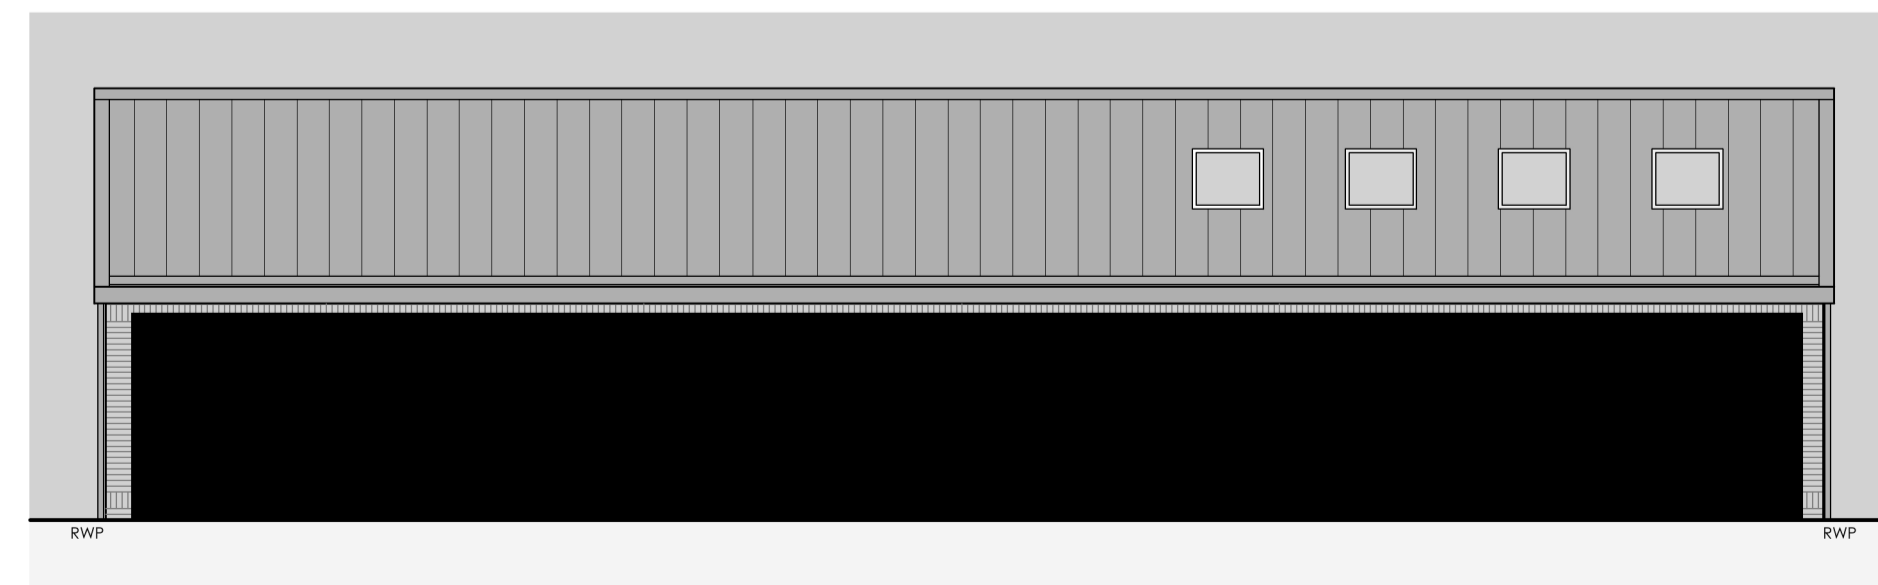

⑤ Escorts Rest Building - Elevation C
Scale: 1:100

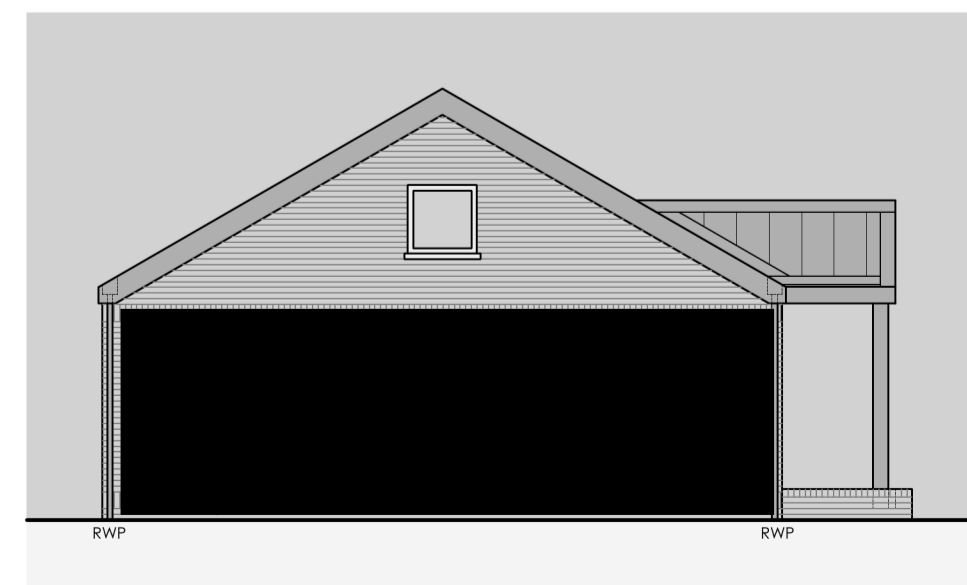

⑥ Escorts Rest Building - Elevation D
Scale: 1:100

