



BUILDING LOCATION PLAN

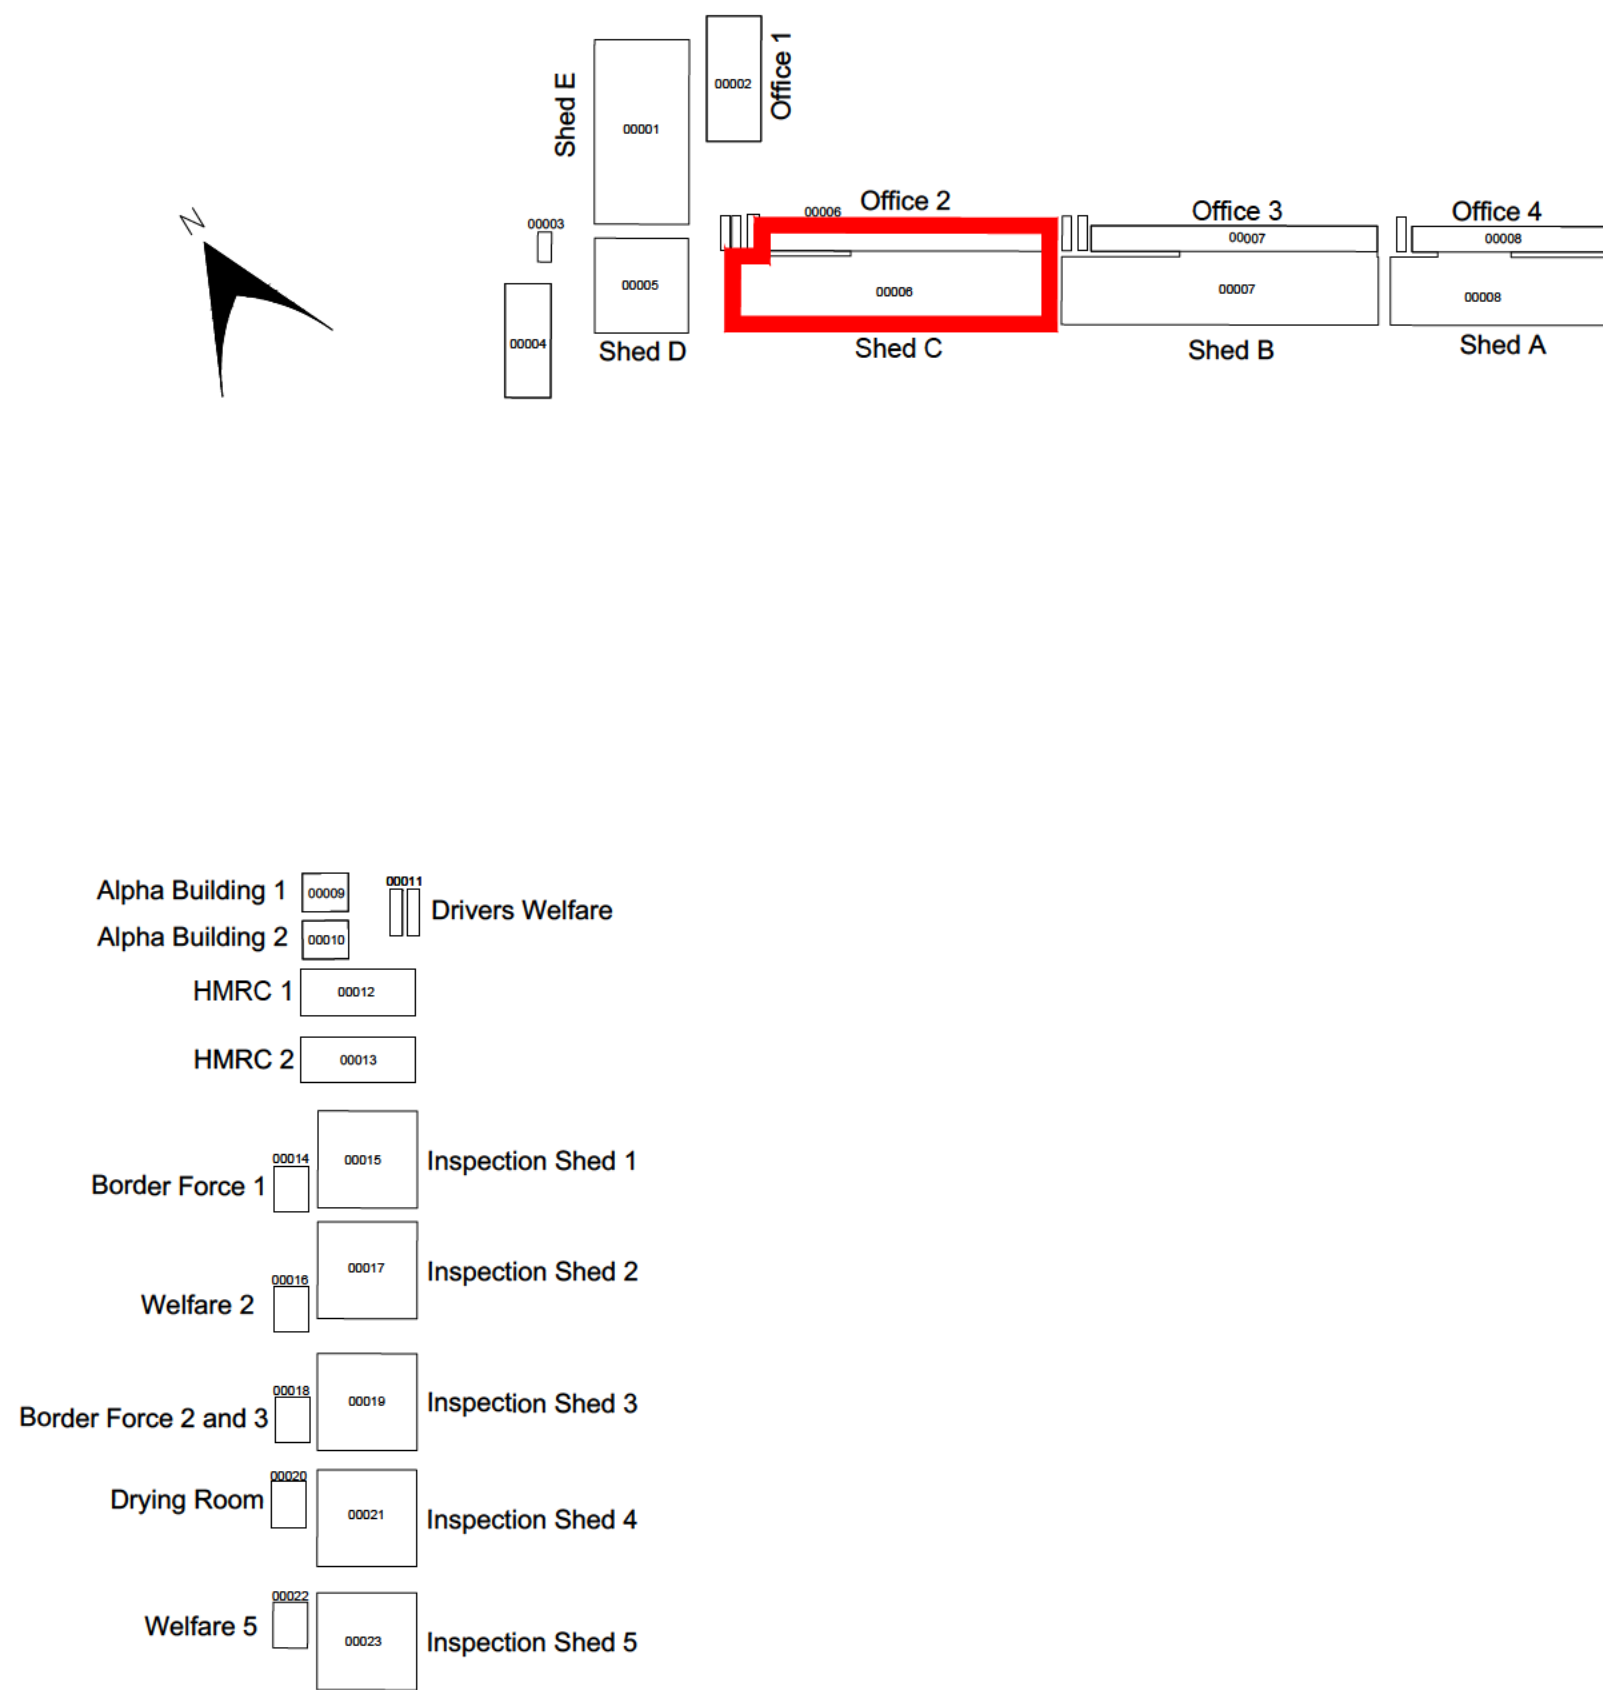

NOTES:
Copyright Chetwoods (Birmingham) Limited. No implied license exists.
Contractors must verify all dimensions on site before commencing any work or any drawings. The drawing is not to be scaled. Use typed dimensions only.
Subject to statutory approvals and survey.
Building areas are liable to adjustment over the course of the design process due to the ongoing construction detailing development.
Please note the information contained within this drawing is solely for the benefit of the employer and should not be relied upon by third parties.
The CDM hazard management procedures for the Chetwoods aspects of the design of the project are to be found on the "Chetwoods - Hazard Analysis and Design Risk Assessment" within drawings. The full project design team comprehensive set of hazard management procedures are available from the Project Designer appointed for the project.


0m 2m 4m 6m 8m 10m

SCALE 1:100

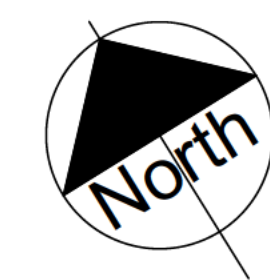

BUILDING 6 - OFFICE 2
GROUND FLOOR PLAN

Elevation 3

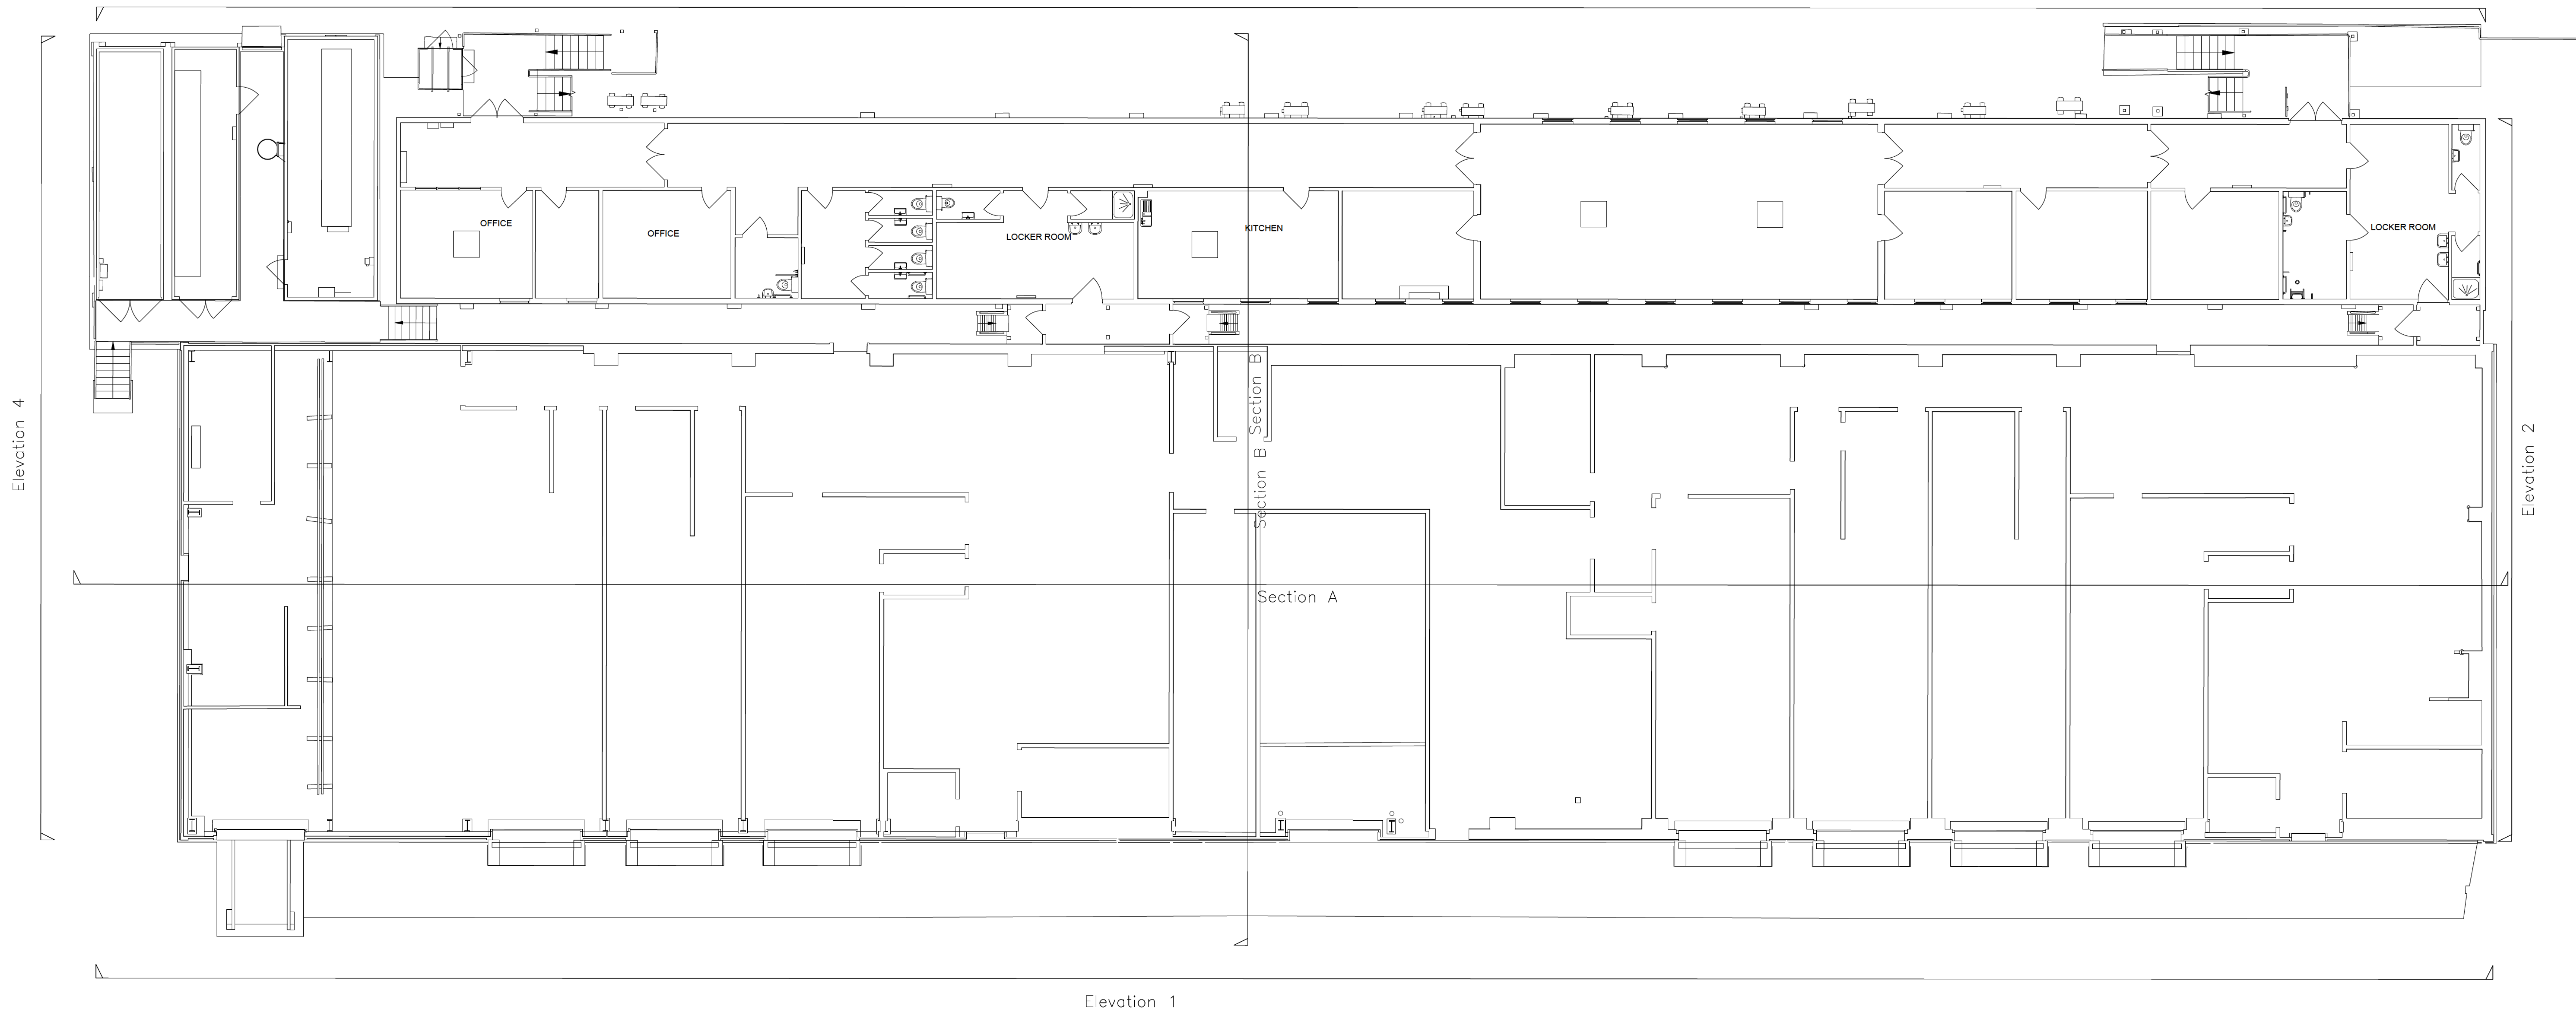

BUILDING 6 - SHED C
GROUND FLOOR PLAN

P511 PLANNING ISSUE. 29.01.25

Rev. Revision Description Date Author/Reviewer

PLANNING
32 Frederick Street
Birmingham, B1 3EH
+44 (0)121 254 7500
www.chetwoods.com

Project
SEVINGTON IBF

Client
JLL

Drawing Title
EXISTING BUILDING 06
SHED C - OFFICE 2
GROUND FLOOR PLAN

Scale
1:100
A0
29/01/2025

Project Originator Functional Spatial Form Discipline Number Rev.
5861 CA 06 00 DR A 00061 P01