



BUILDING LOCATION PLAN

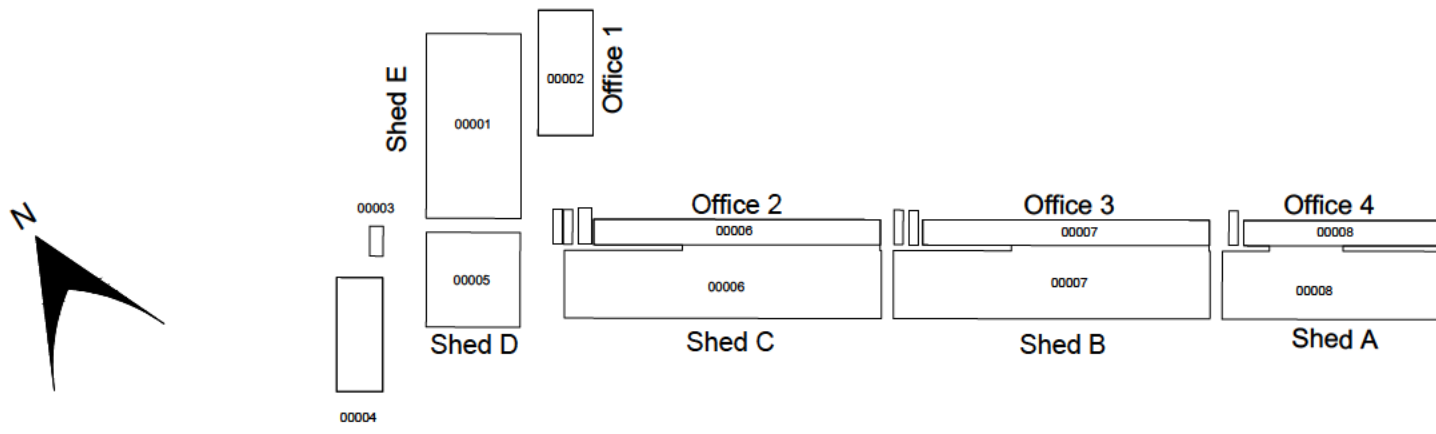


- Alpha Building 1
Alpha Building 2
HMRC 1
HMRC 2
Border Force 1
Welfare 2
Border Force 2 and 3
Drying Room
Welfare 5
- Drivers Welfare
Inspection Shed 1
Inspection Shed 2
Inspection Shed 3
Inspection Shed 4
Inspection Shed 5

BUILDING 9 - ALPHA BUILDING 1
ROOF PLAN

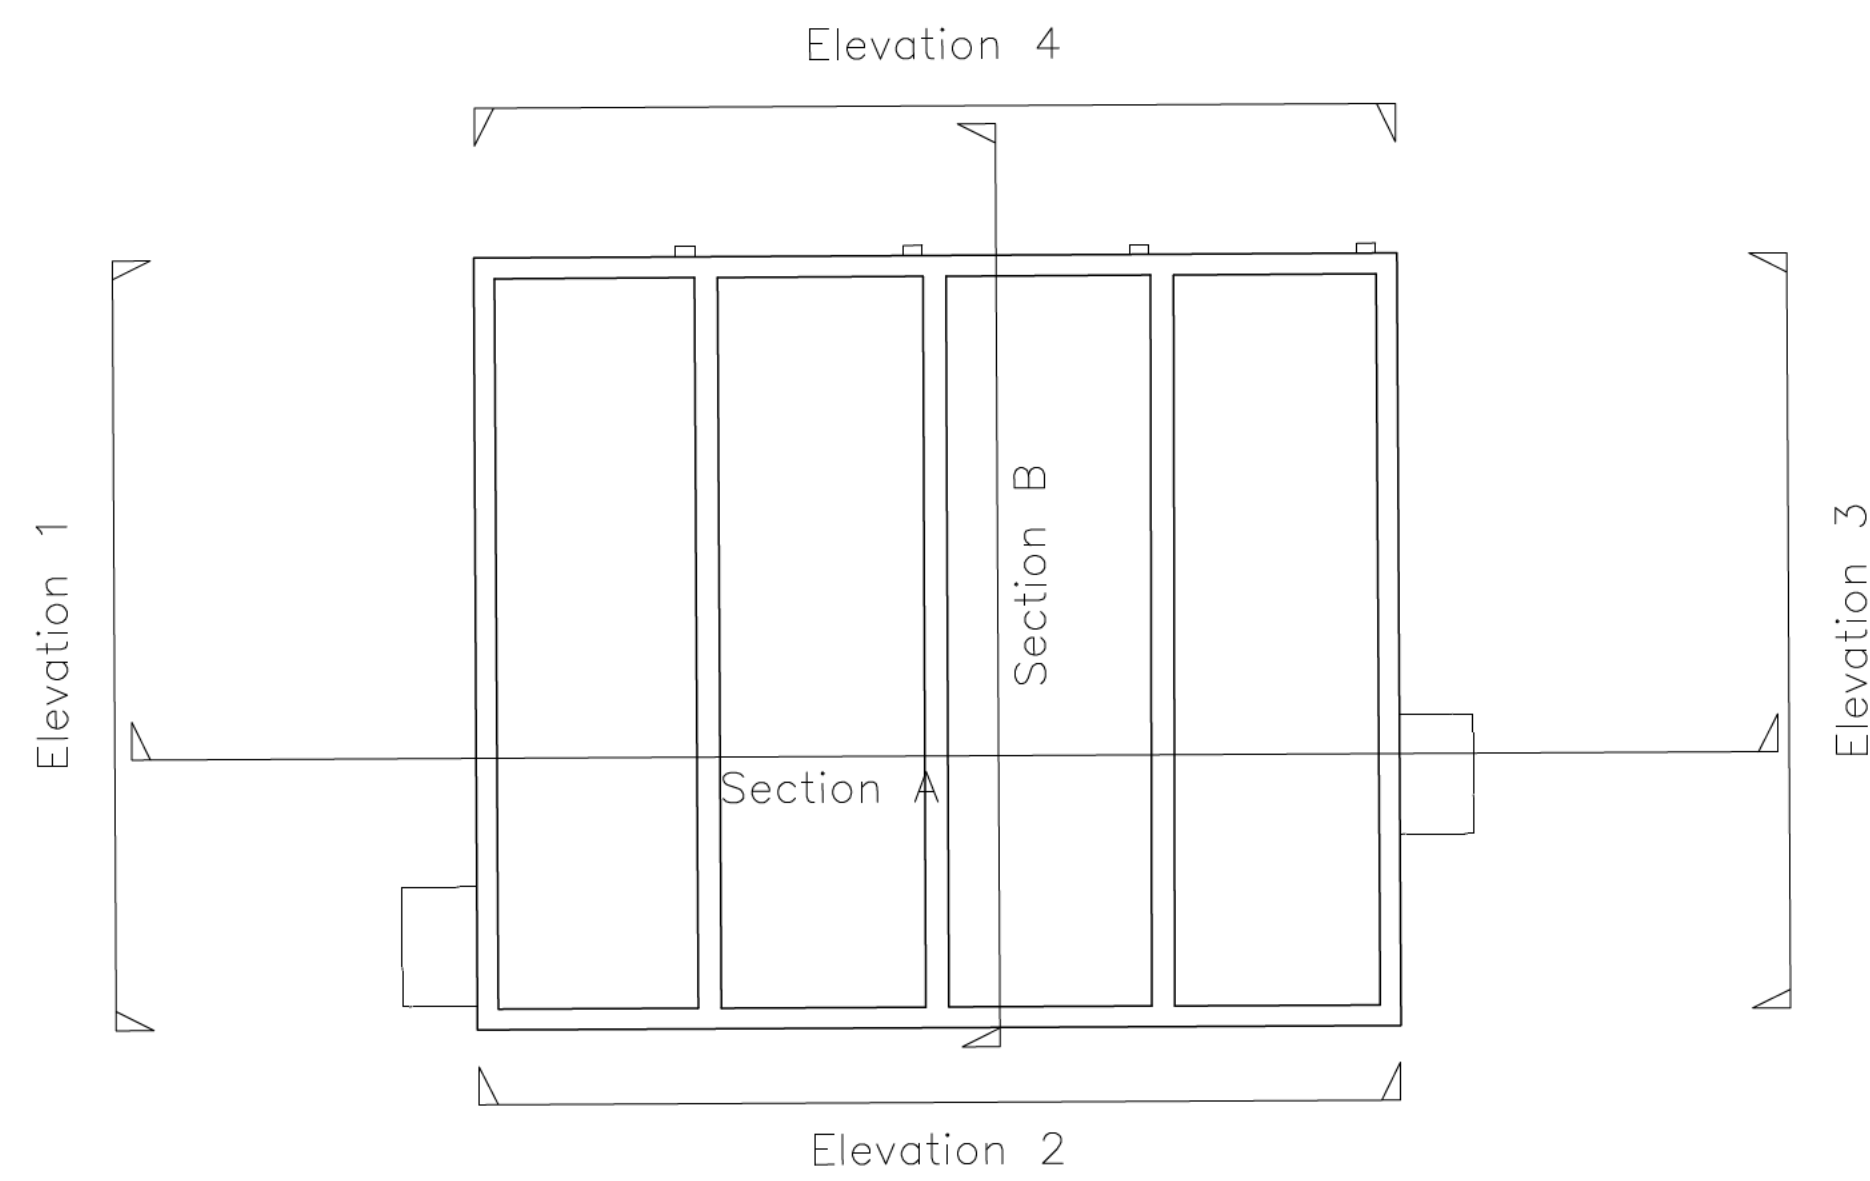

BUILDING 9 - ALPHA BUILDING 1
FIRST FLOOR PLAN

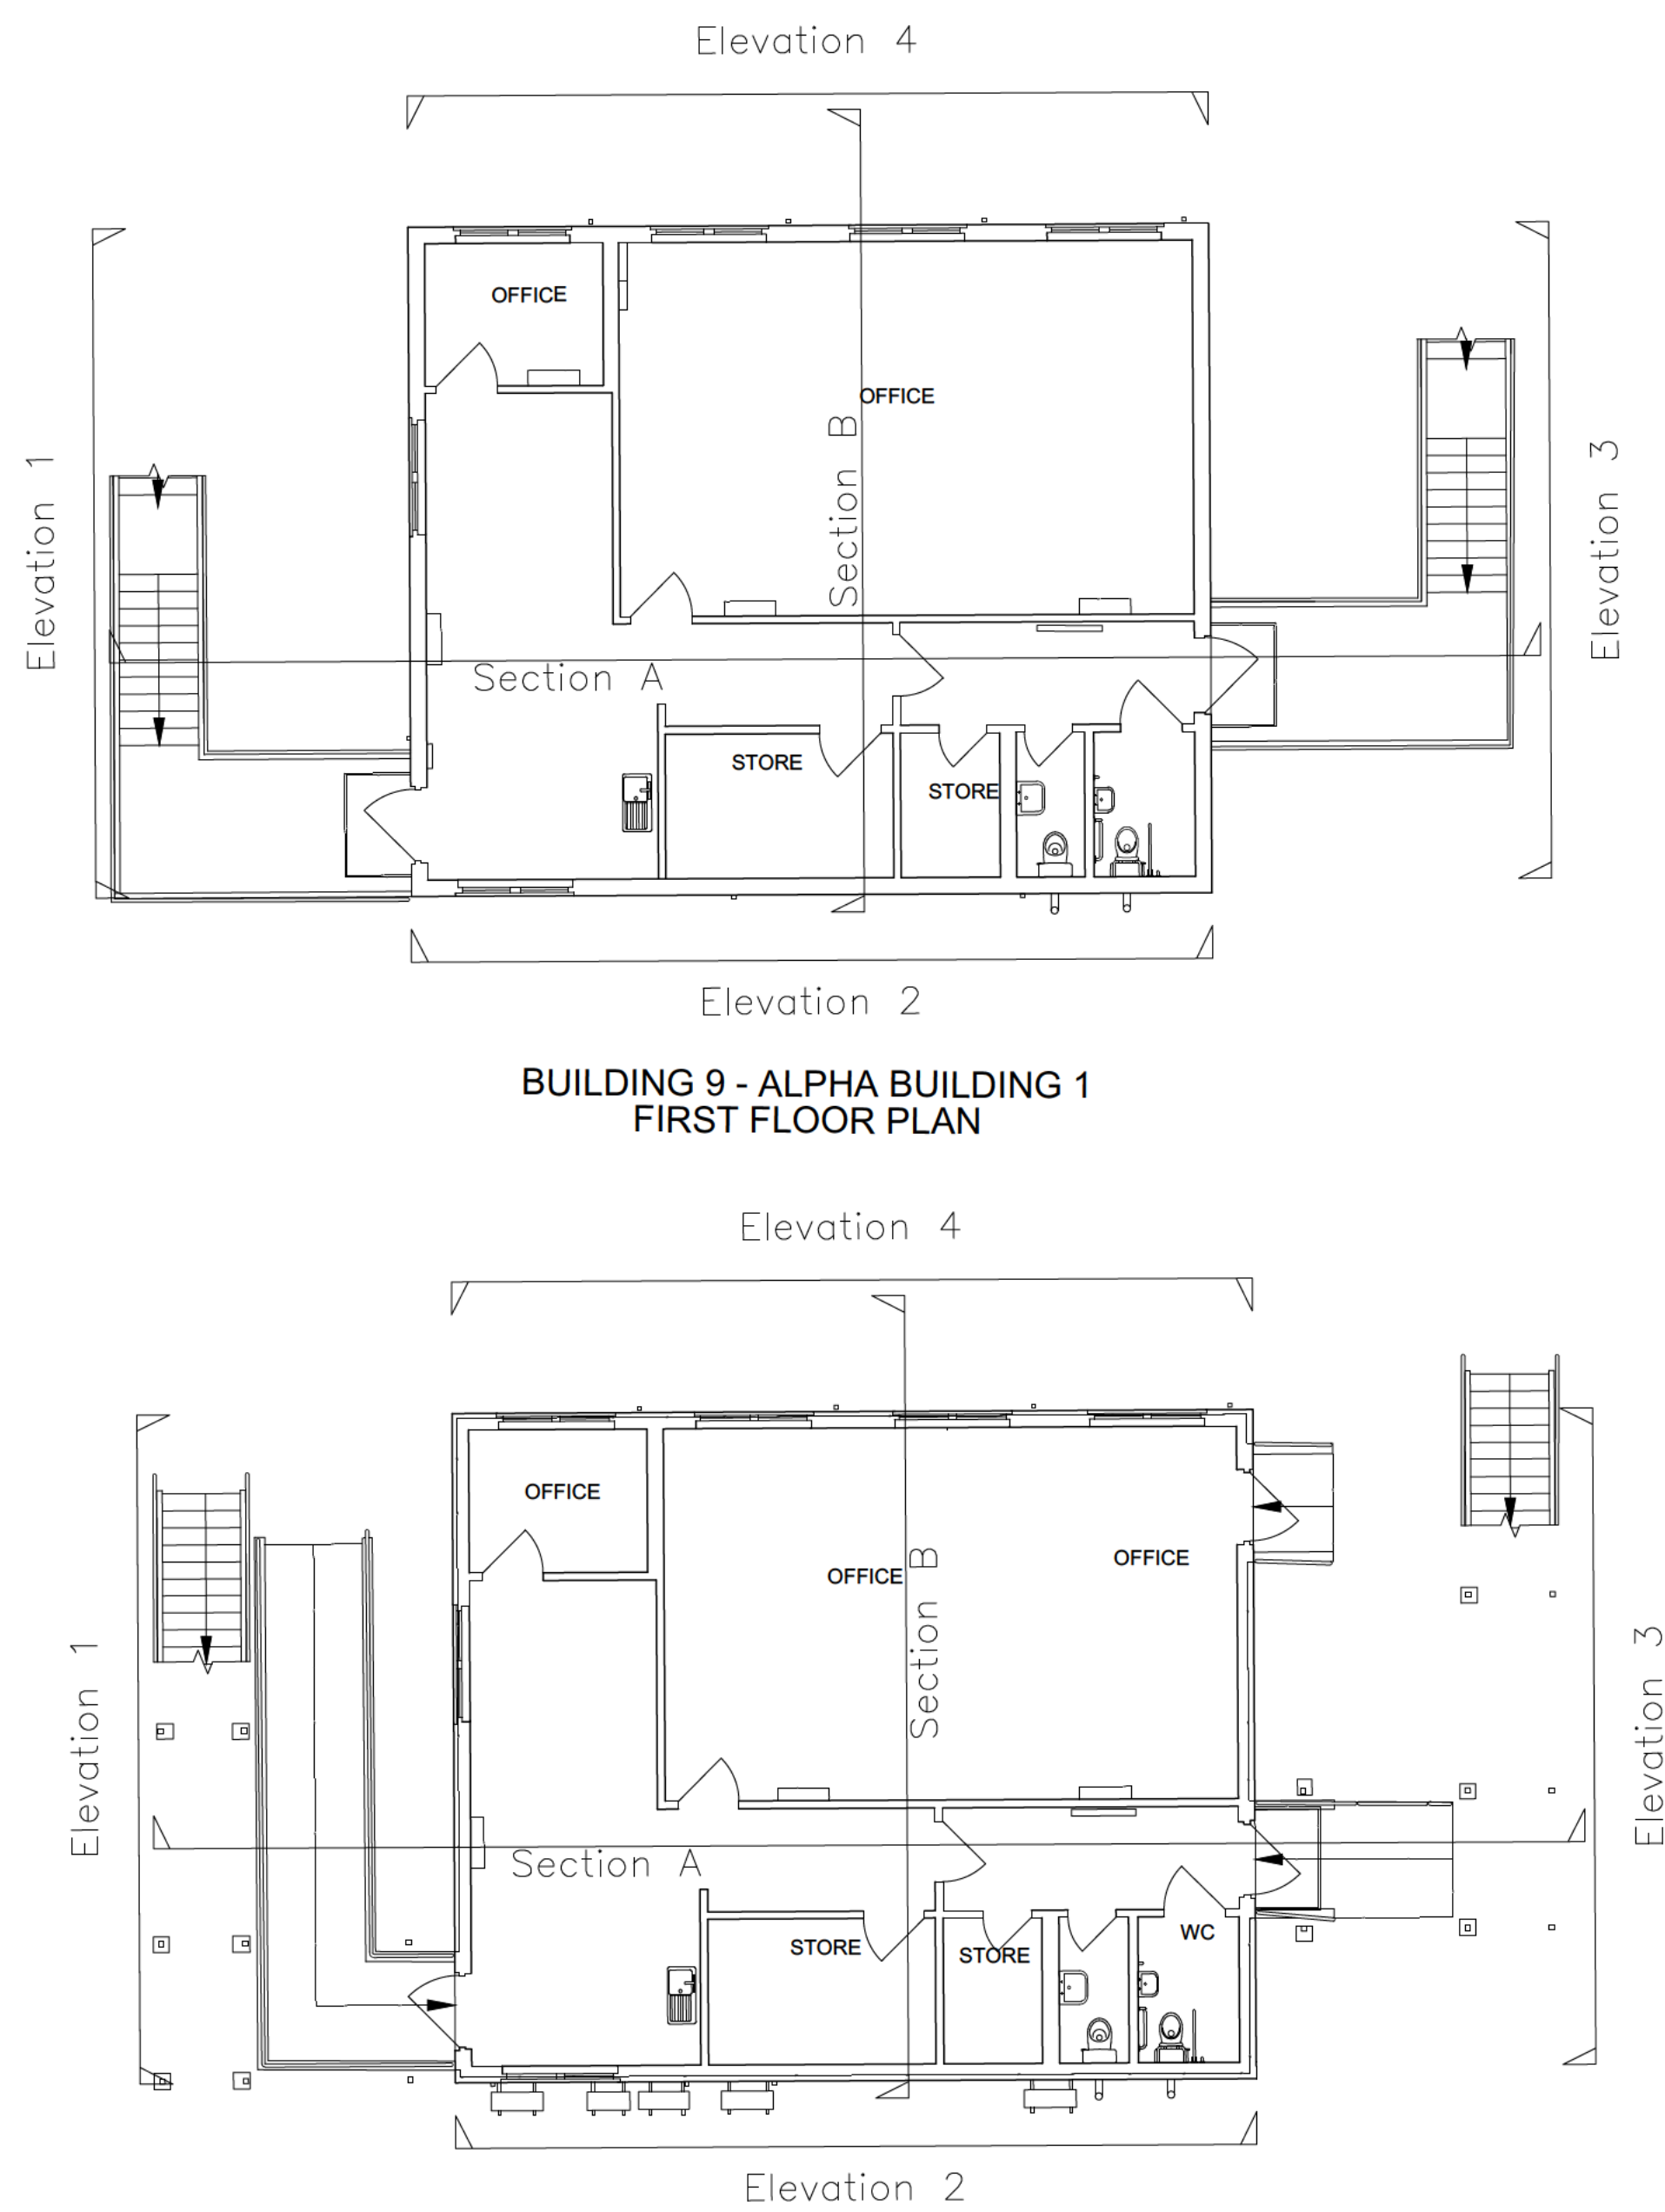

NOTES:
Copyright Chetwoods (Birmingham) Limited. No implied licence exists.
Contractors must verify all dimensions on site before commencing any work or shop drawings. This drawing is not to be scaled. Use figured dimensions only.
Subject to statutory approval and survey.
Building errors are liable to adjustment over the course of the design process due to the ongoing construction detailing developments.
Please note the information contained within this drawing is solely for the benefit of the employer and should not be relied upon by third parties.
The CDM hazard management procedures for the Chetwoods aspects of the design of this project are to be found on the "Chetwoods - Hazard Analysis and Design Risk Assessment" and/or elsewhere. The full project design team's comprehensive set of hazard management procedures are available from the Principal Designer appointed for the project.

0m 2m 4m 6m 8m 10m
SCALE 1:100



P01 PLANNING ISSUE: 29/01/25
Rev: Revision Description: Date: Author: Checker:

PLANNING

32 Frederick Street
Birmingham, B1 3PH
+44 (0)121 234 7500
www.chetwoods.com



Project
SEVINGTON IBF

Client
JLL

Drawing Title
EXISTING BUILDING 09
ALPHA BUILDING 1
FLOOR AND ROOF PLANS

Scale: 1:100
Size: A1
Date: 29/01/2025

Project: 5861
Originator: CA
Functional: 09
Spatial: ZZ
Form: DR
Discipline: A
Number: 00091
Revision: P01