



NOTES:
Copyright Chetwoods (Birmingham) Limited. No implied licence exists.
Contractors must verify all dimensions on site before commencing any work or any drawings. The drawing is not to be scaled. Use typed dimensions only.
Subject to statutory approvals and survey.
Building areas are liable to adjustment over the course of the design process due to the ongoing construction detailing developments.
Please note the information contained within this drawing is solely for the benefit of the employer and should not be relied upon by third parties.
The CDM hazard management procedures for the Chetwoods aspects of the design of the project are to be found on the "Chetwoods - Hazard Analysis and Design Risk Assessment" earlier drawings. The full project design team comprehensive set of hazard management procedures are available from the Project Designer appointed for the project.

0m 2m 4m 6m 8m 10m


SCALE 1:100

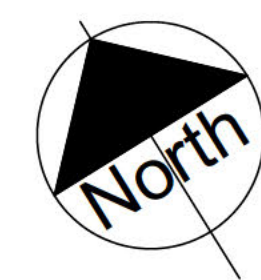


BUILDING LOCATION PLAN

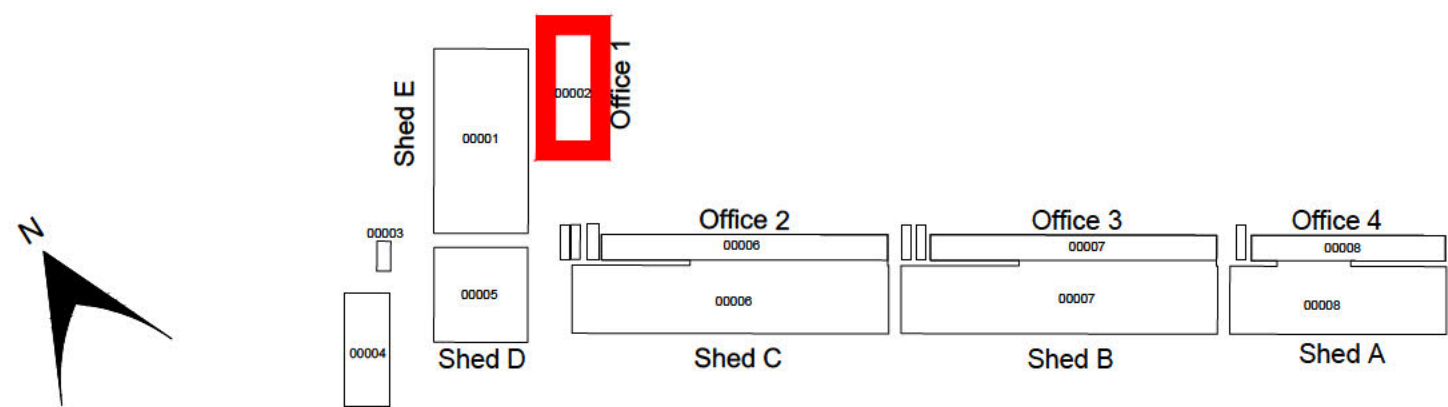


- Alpha Building 1 00001 Drivers Welfare
- Alpha Building 2 00002
- HMRC 1 00003
- HMRC 2 00004
- Border Force 1 00005 Inspection Shed 1
- Welfare 2 00006 Inspection Shed 2
- Border Force 2 and 3 00007 Inspection Shed 3
- Drying Room 00008 Inspection Shed 4
- Welfare 5 00009 Inspection Shed 5

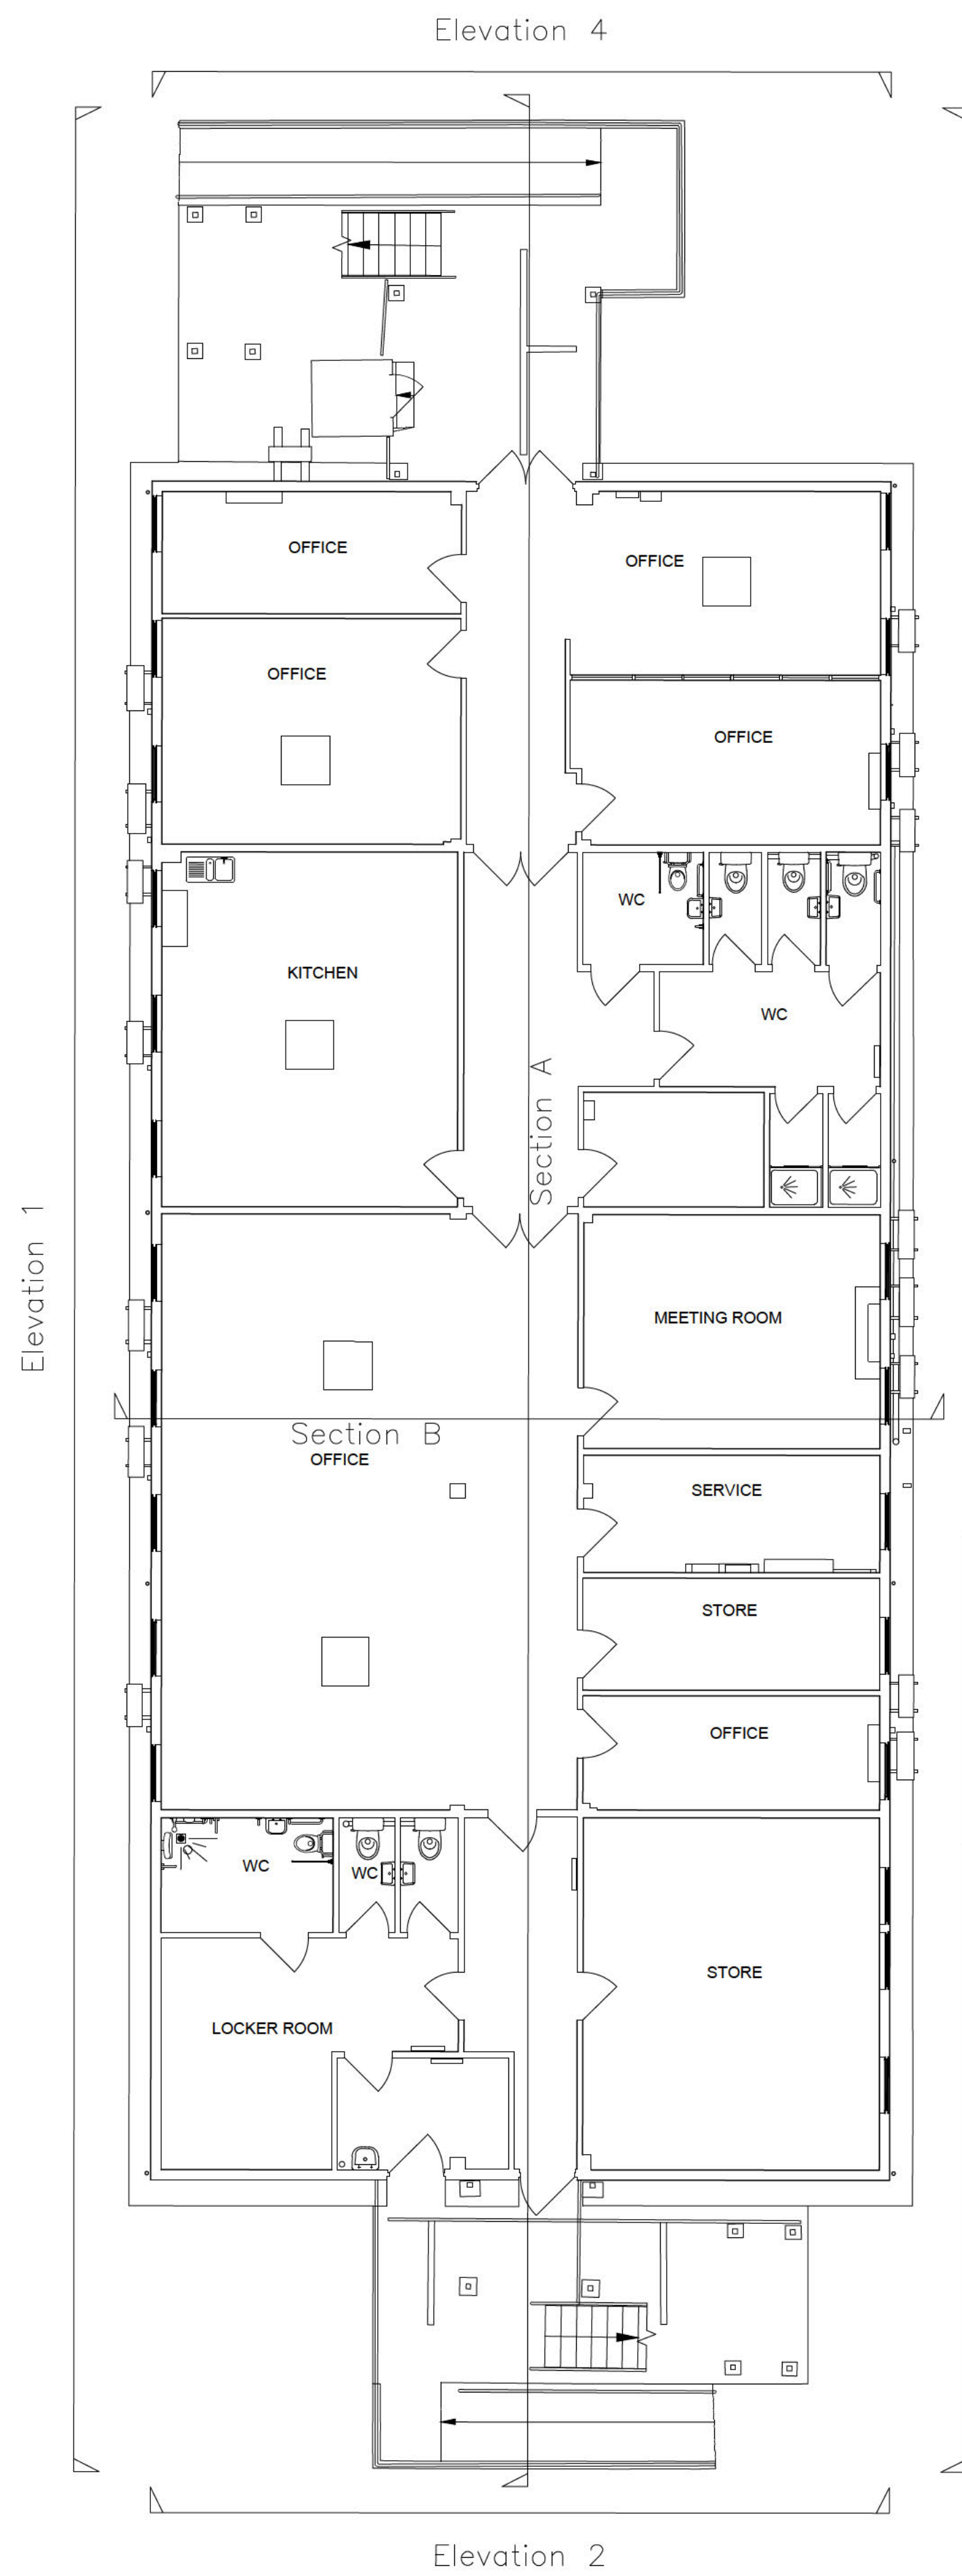

BUILDING 2 - OFFICE 1
GROUND FLOOR PLAN

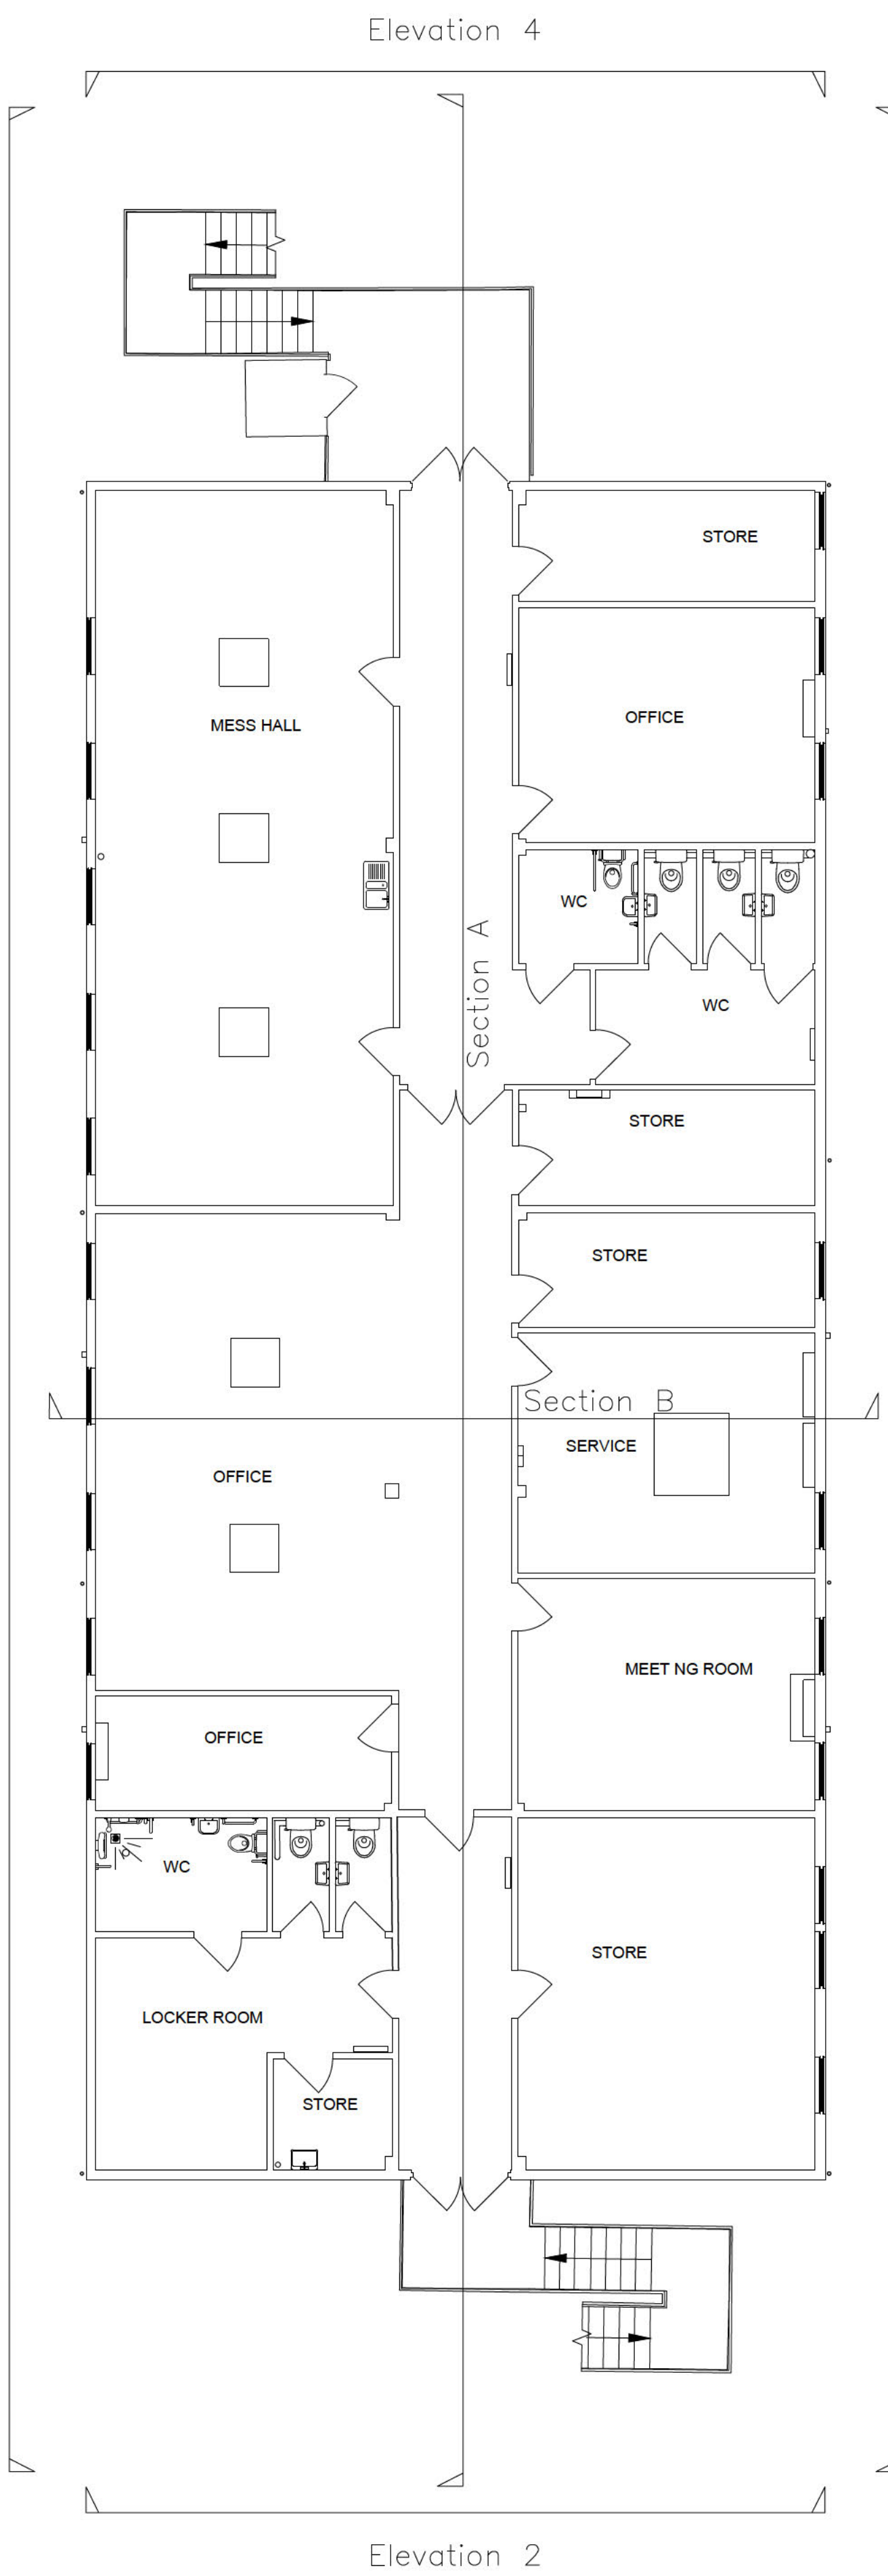

BUILDING 2 - OFFICE 1
FIRST FLOOR PLAN

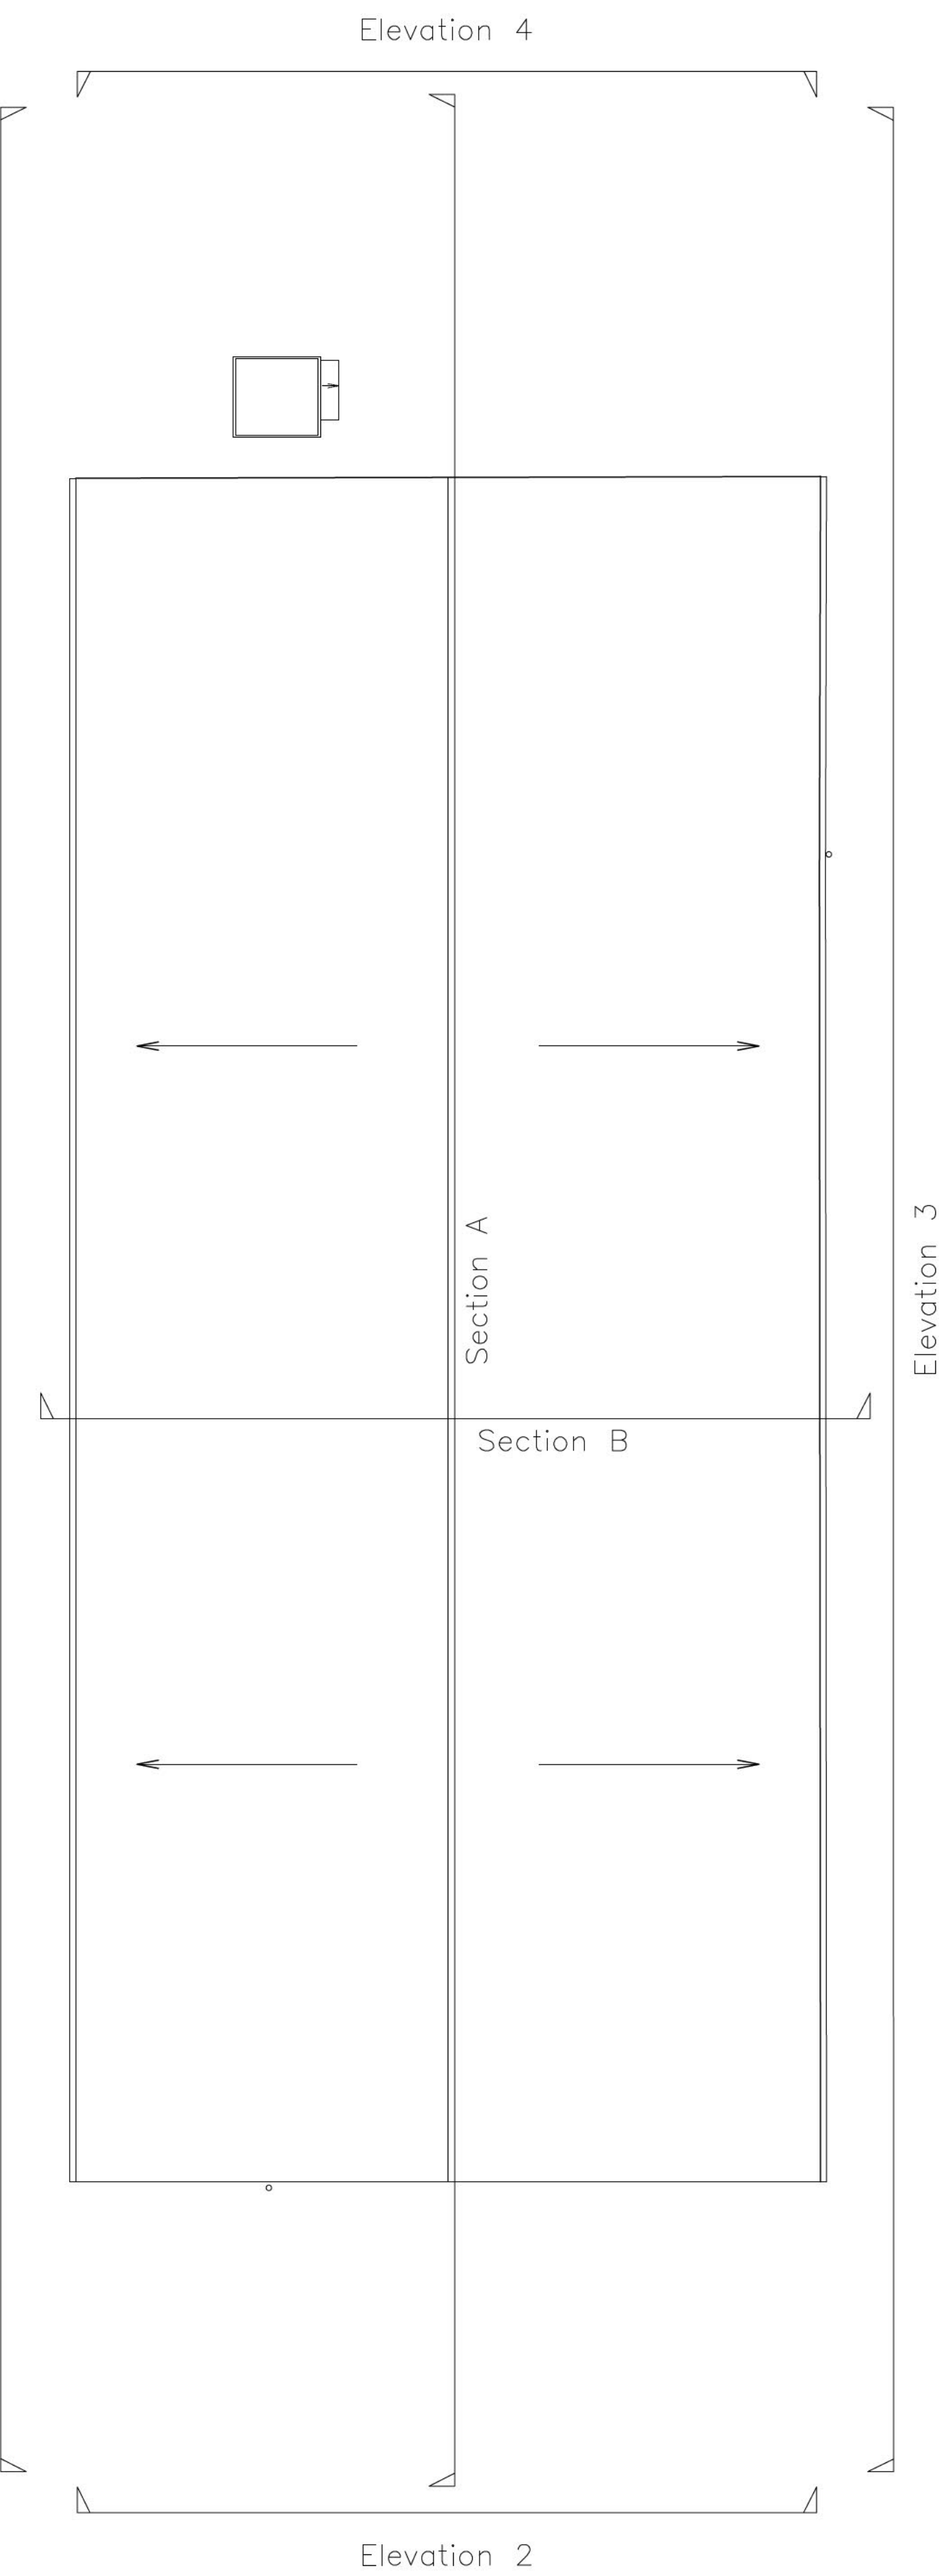

BUILDING 2 - OFFICE 1
ROOF PLAN

Rev	Revision Description	Date	Author	Reviewer
001	PLANNING ISSUE	26.01.25		

32 Frederick Street
Birmingham, B1 3BH

Project
SEVINGTON IBF

Client
JLL

Drawing Title
EXISTING BUILDING 02
OFFICE 01
FLOOR AND ROOF PLANS

Scale
1:100

Project
5861

CA 02 ZZ DR A 00021 P01