




SCALE 1:100

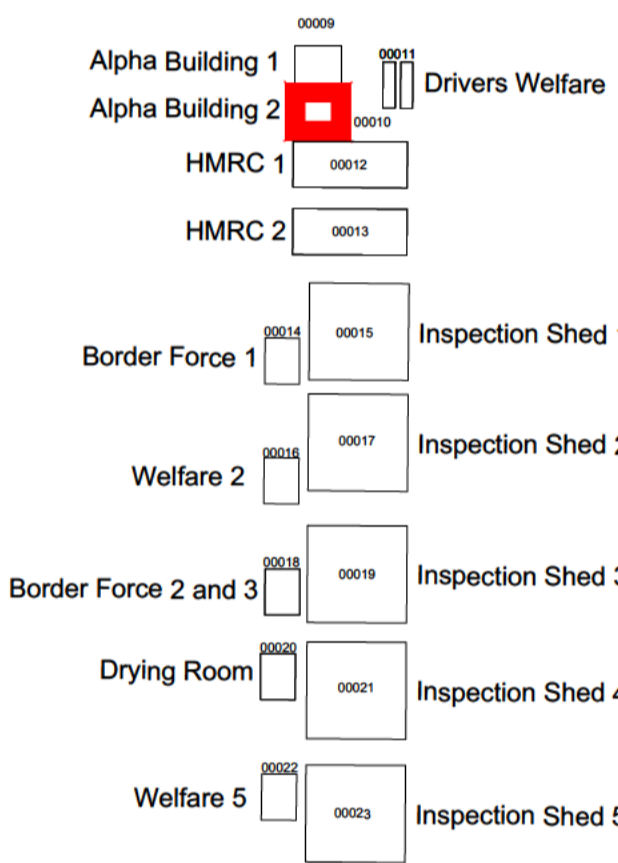


BUILDING LOCATION PLAN

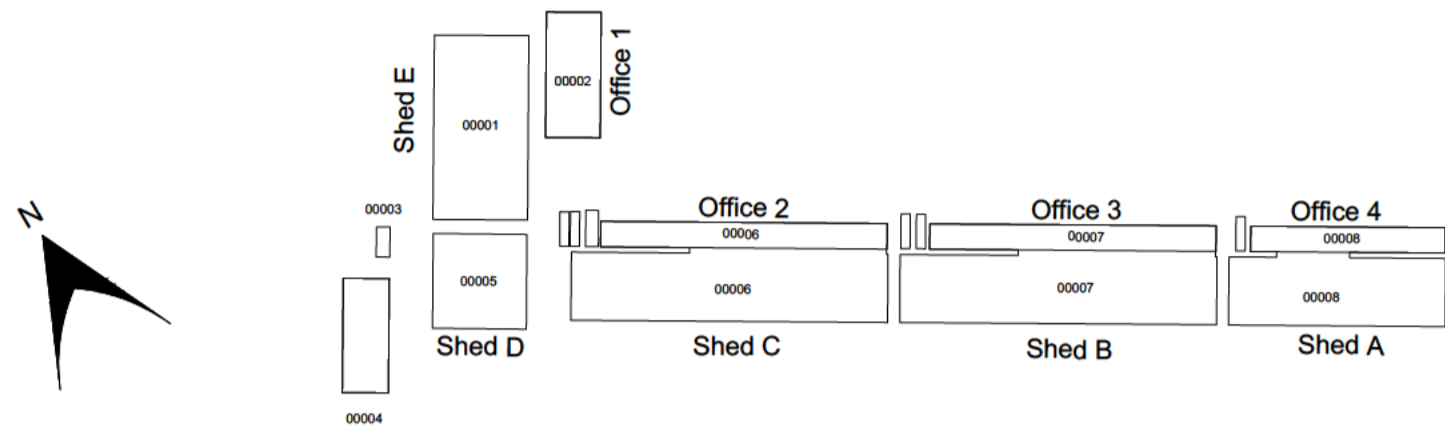


BUILDING 10 - ALPHA BUILDING 2
ROOF PLAN

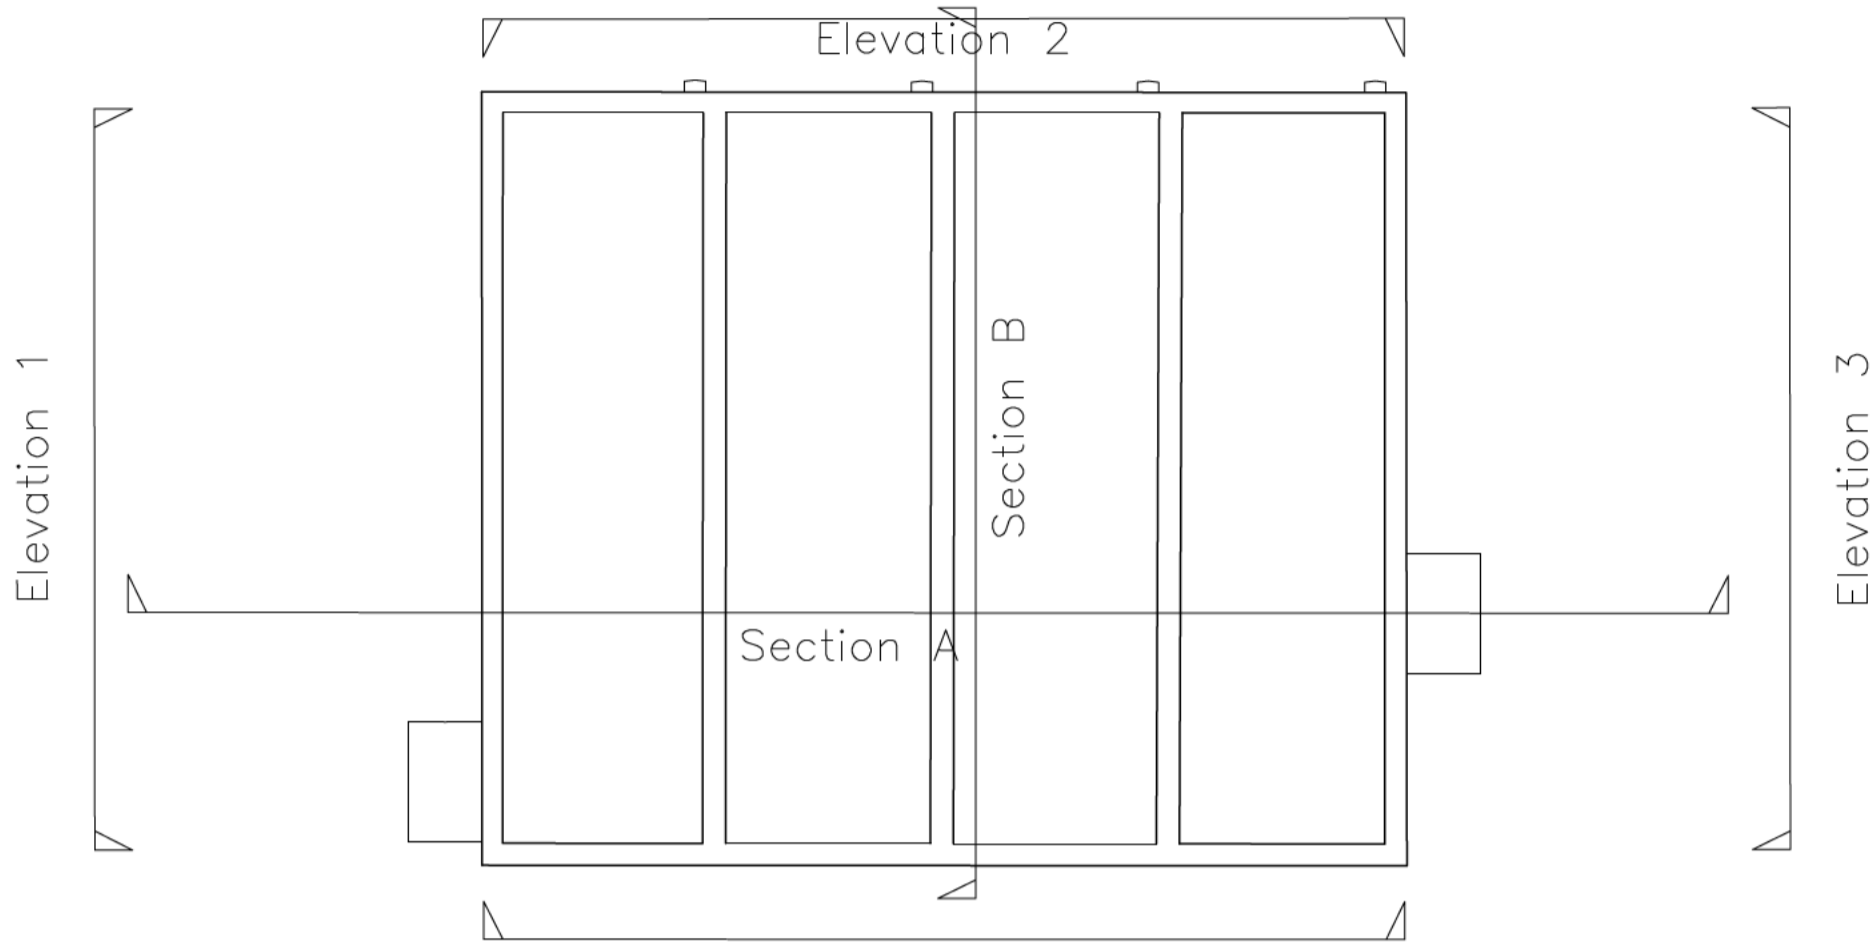

BUILDING 10 - ALPHA BUILDING 2
FIRST FLOOR PLAN

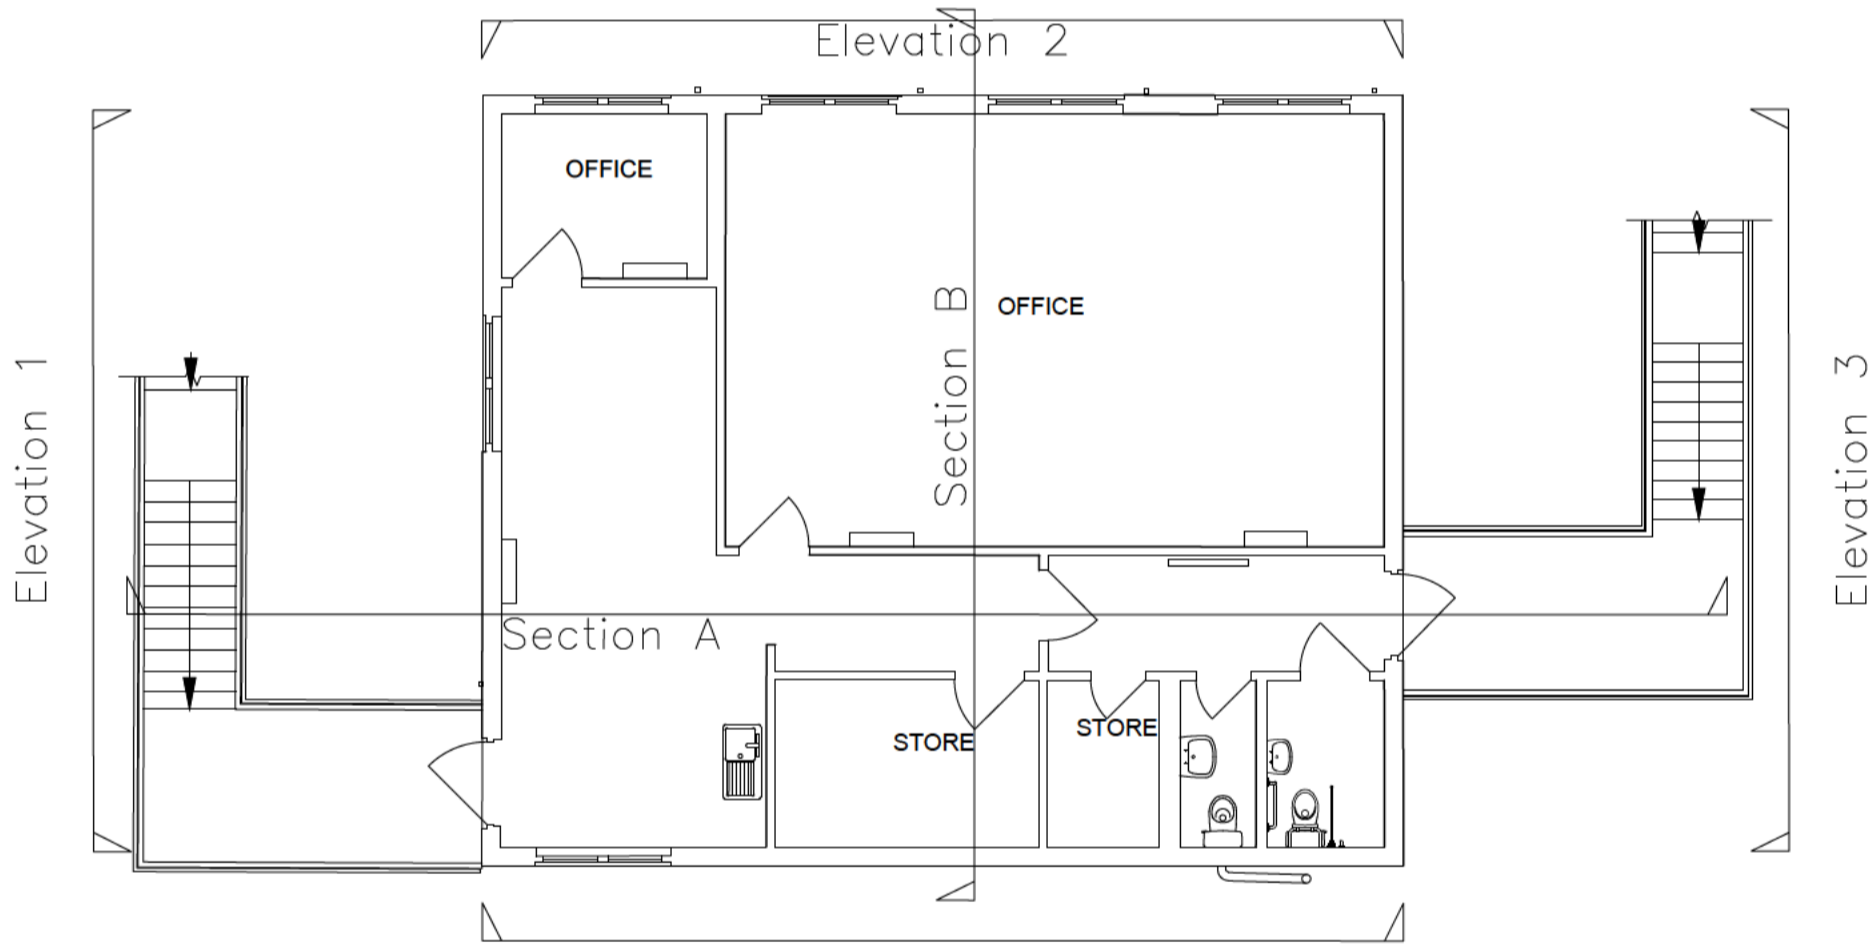

BUILDING 10 - ALPHA BUILDING 2
GROUND FLOOR PLAN

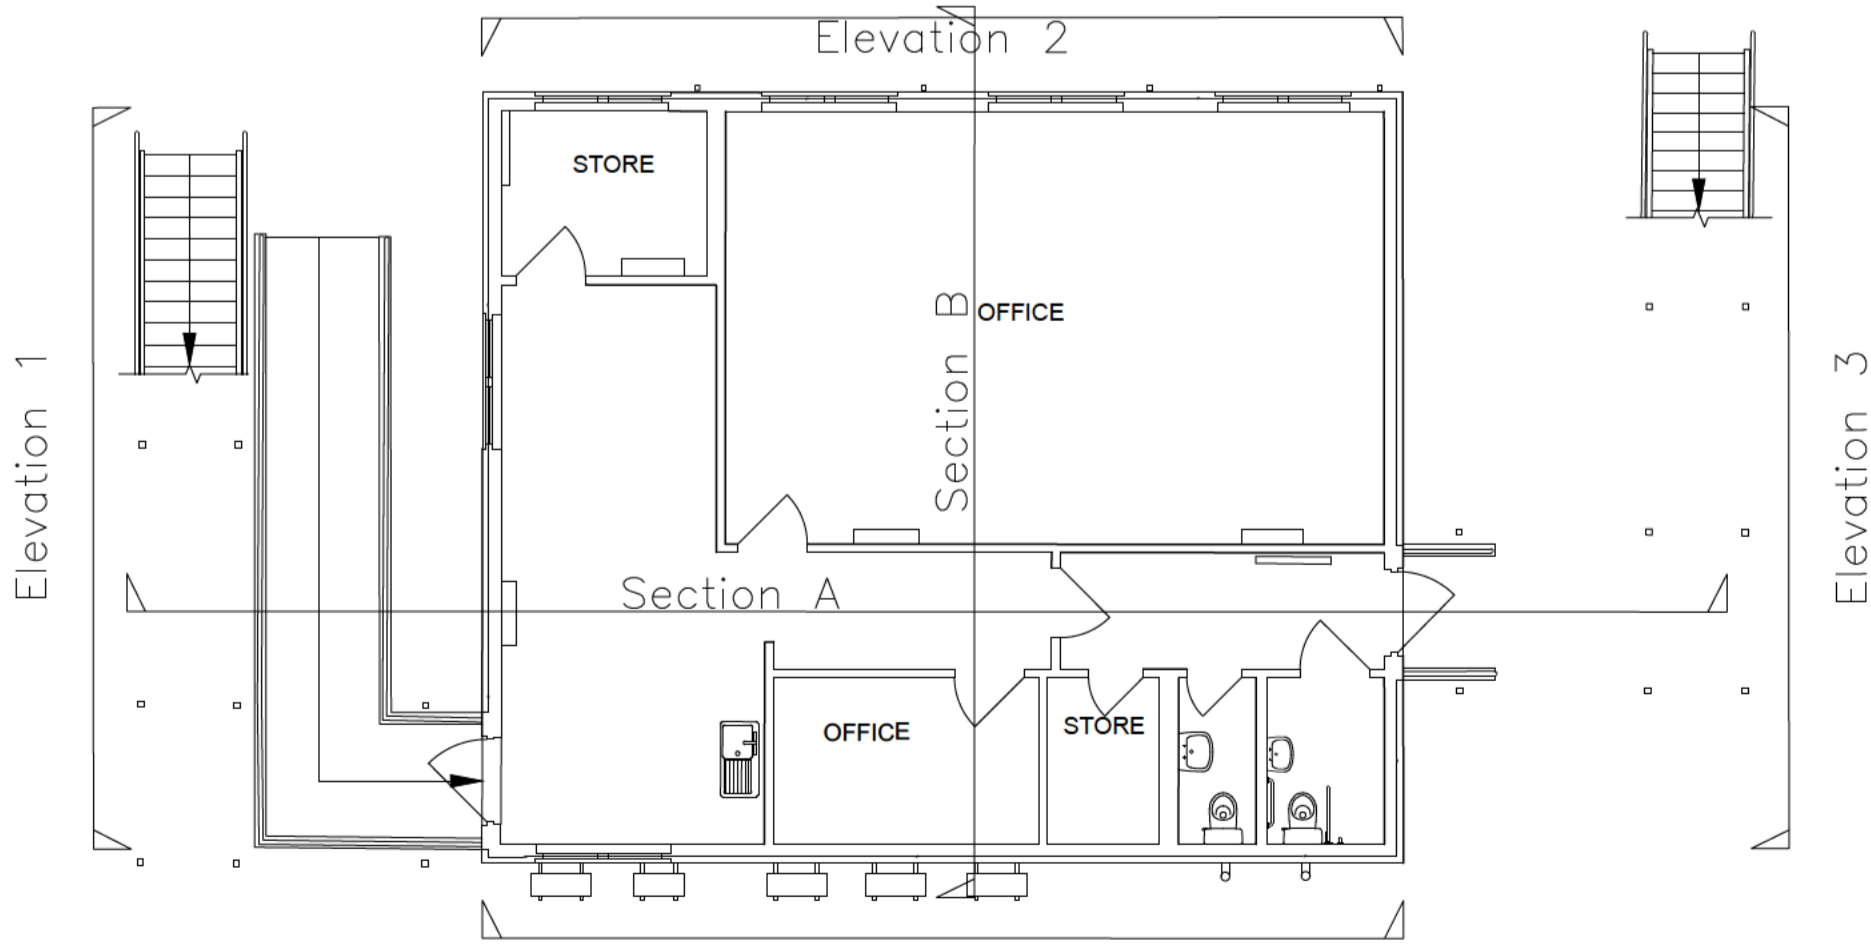

PLANNING

32 Frederick Street
Birmingham, B1 3RH

+44 (0)121 234 7500
www.chetwoods.com



Project
SEVINGTON IBF

Client
JLL

Drawing Title
EXISTING BUILDING 10
ALPHA BUILDING 2
FLOOR AND ROOF PLANS

Scale	Size	Drawn	Checked	Date
1:100	A1			29/01/2025

Project	Originator	Functional	Spatial	Form	Discipline	Number	Rev.
5861	CA	10	ZZ	DR	A	00101	P01