

DO NOT SCALE

SAFETY, HEALTH AND ENVIRONMENTAL INFORMATION

In addition to the hazards/risks normally associated with the types of work detailed on this drawing, note the following:

CONSTRUCTION

MAINTENANCE/CLEANING

DECOMMISSIONING/DEMOLITION

It is assumed that all works will be carried out by a competent contractor working, where appropriate, to an approved method statement

GENERAL NOTES:

DO NOT SCALE this drawing (printed or electronic versions). Contractors must check all dimensions from site.



Discrepancies and/or ambiguities within this drawing, between it and the information given elsewhere, must be reported immediately to the architect for clarification before proceeding.

All works are to be carried out in accordance with the British Standards and Code of Practice unless specifically directed otherwise in the specification.


Responsibility for the reproduction of this drawing in paper form, or if issued in electronic format, lies with the recipient to check that all information has been replicated in full and is correct when compared to the original paper or electronic image. Graphical representations of equipment on this drawing have been coordinated, but are approximations only. Please refer to the specifications and/or details for actual sizes and/or specific contractor construction information.

LEGEND


 Extent of Monarflex

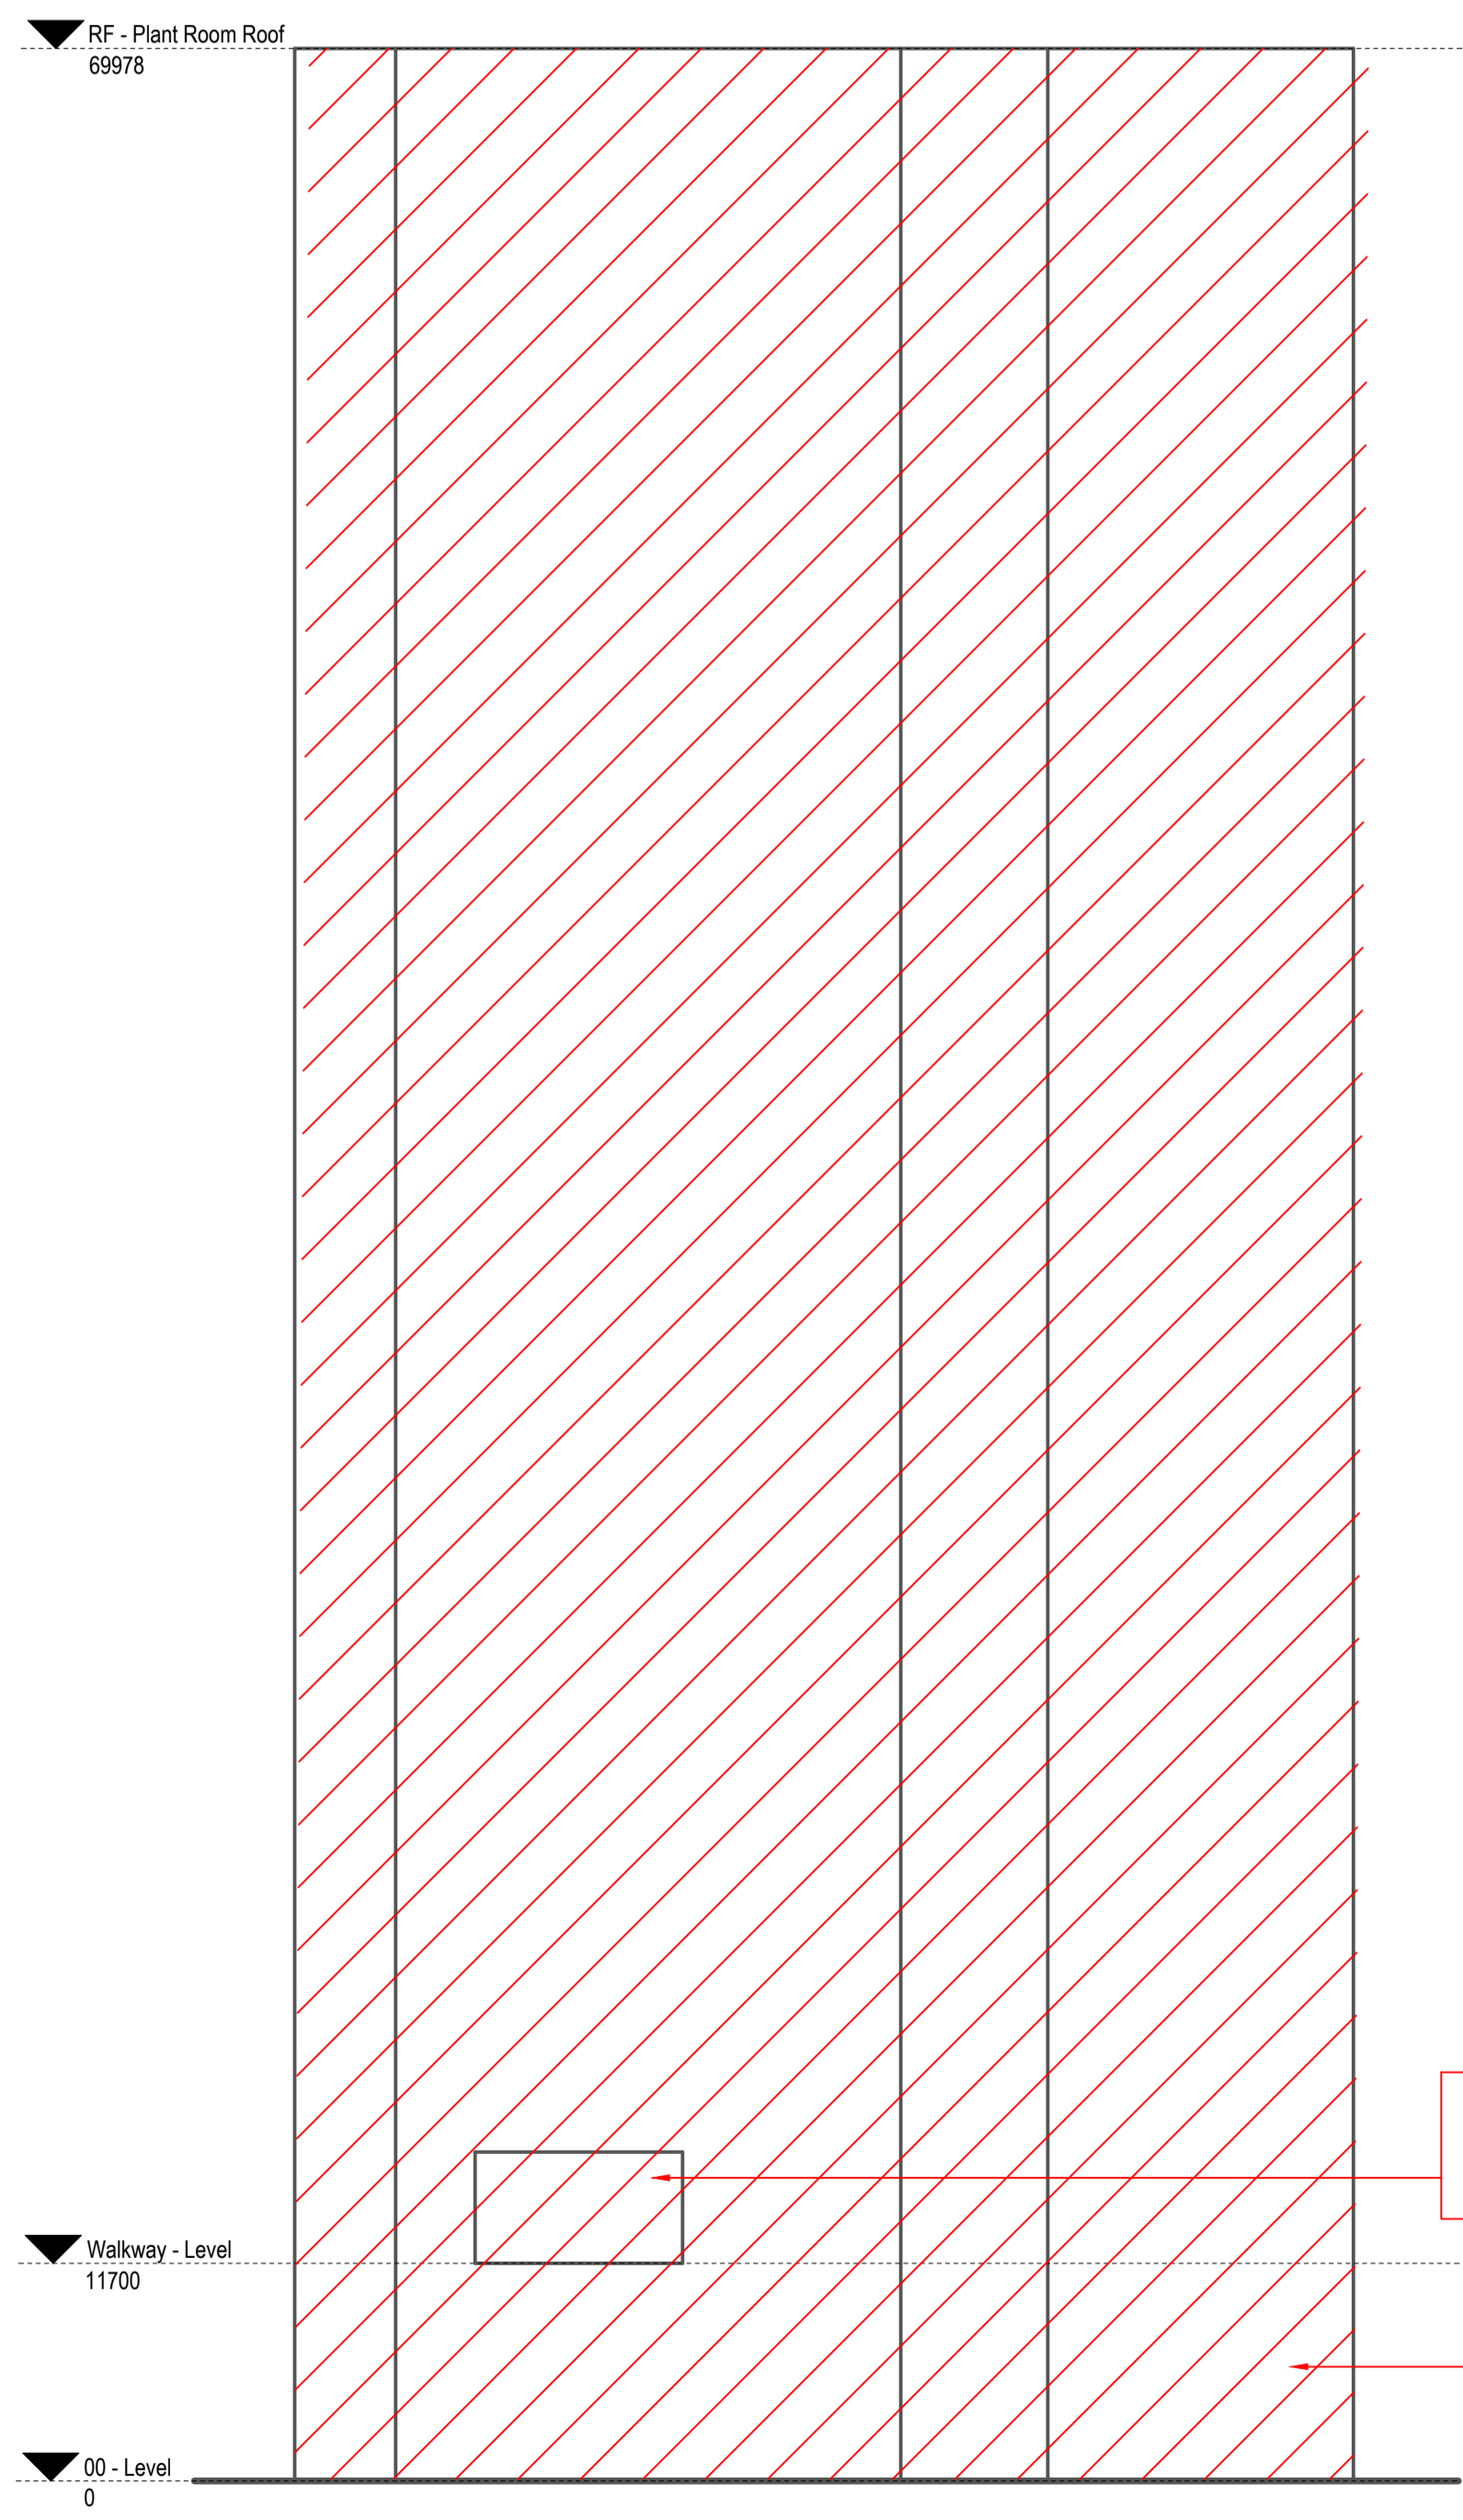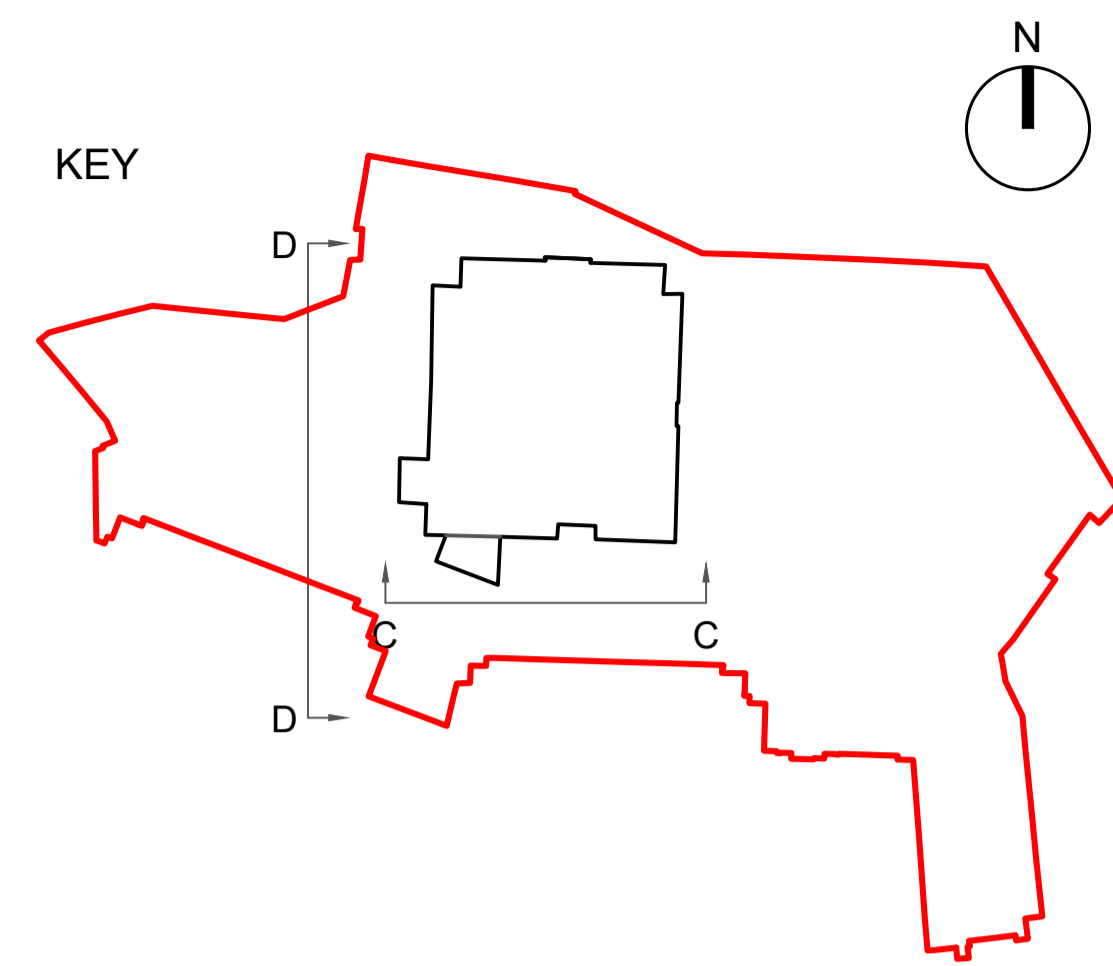

1 ELEVATION CC
SCALE 1:200

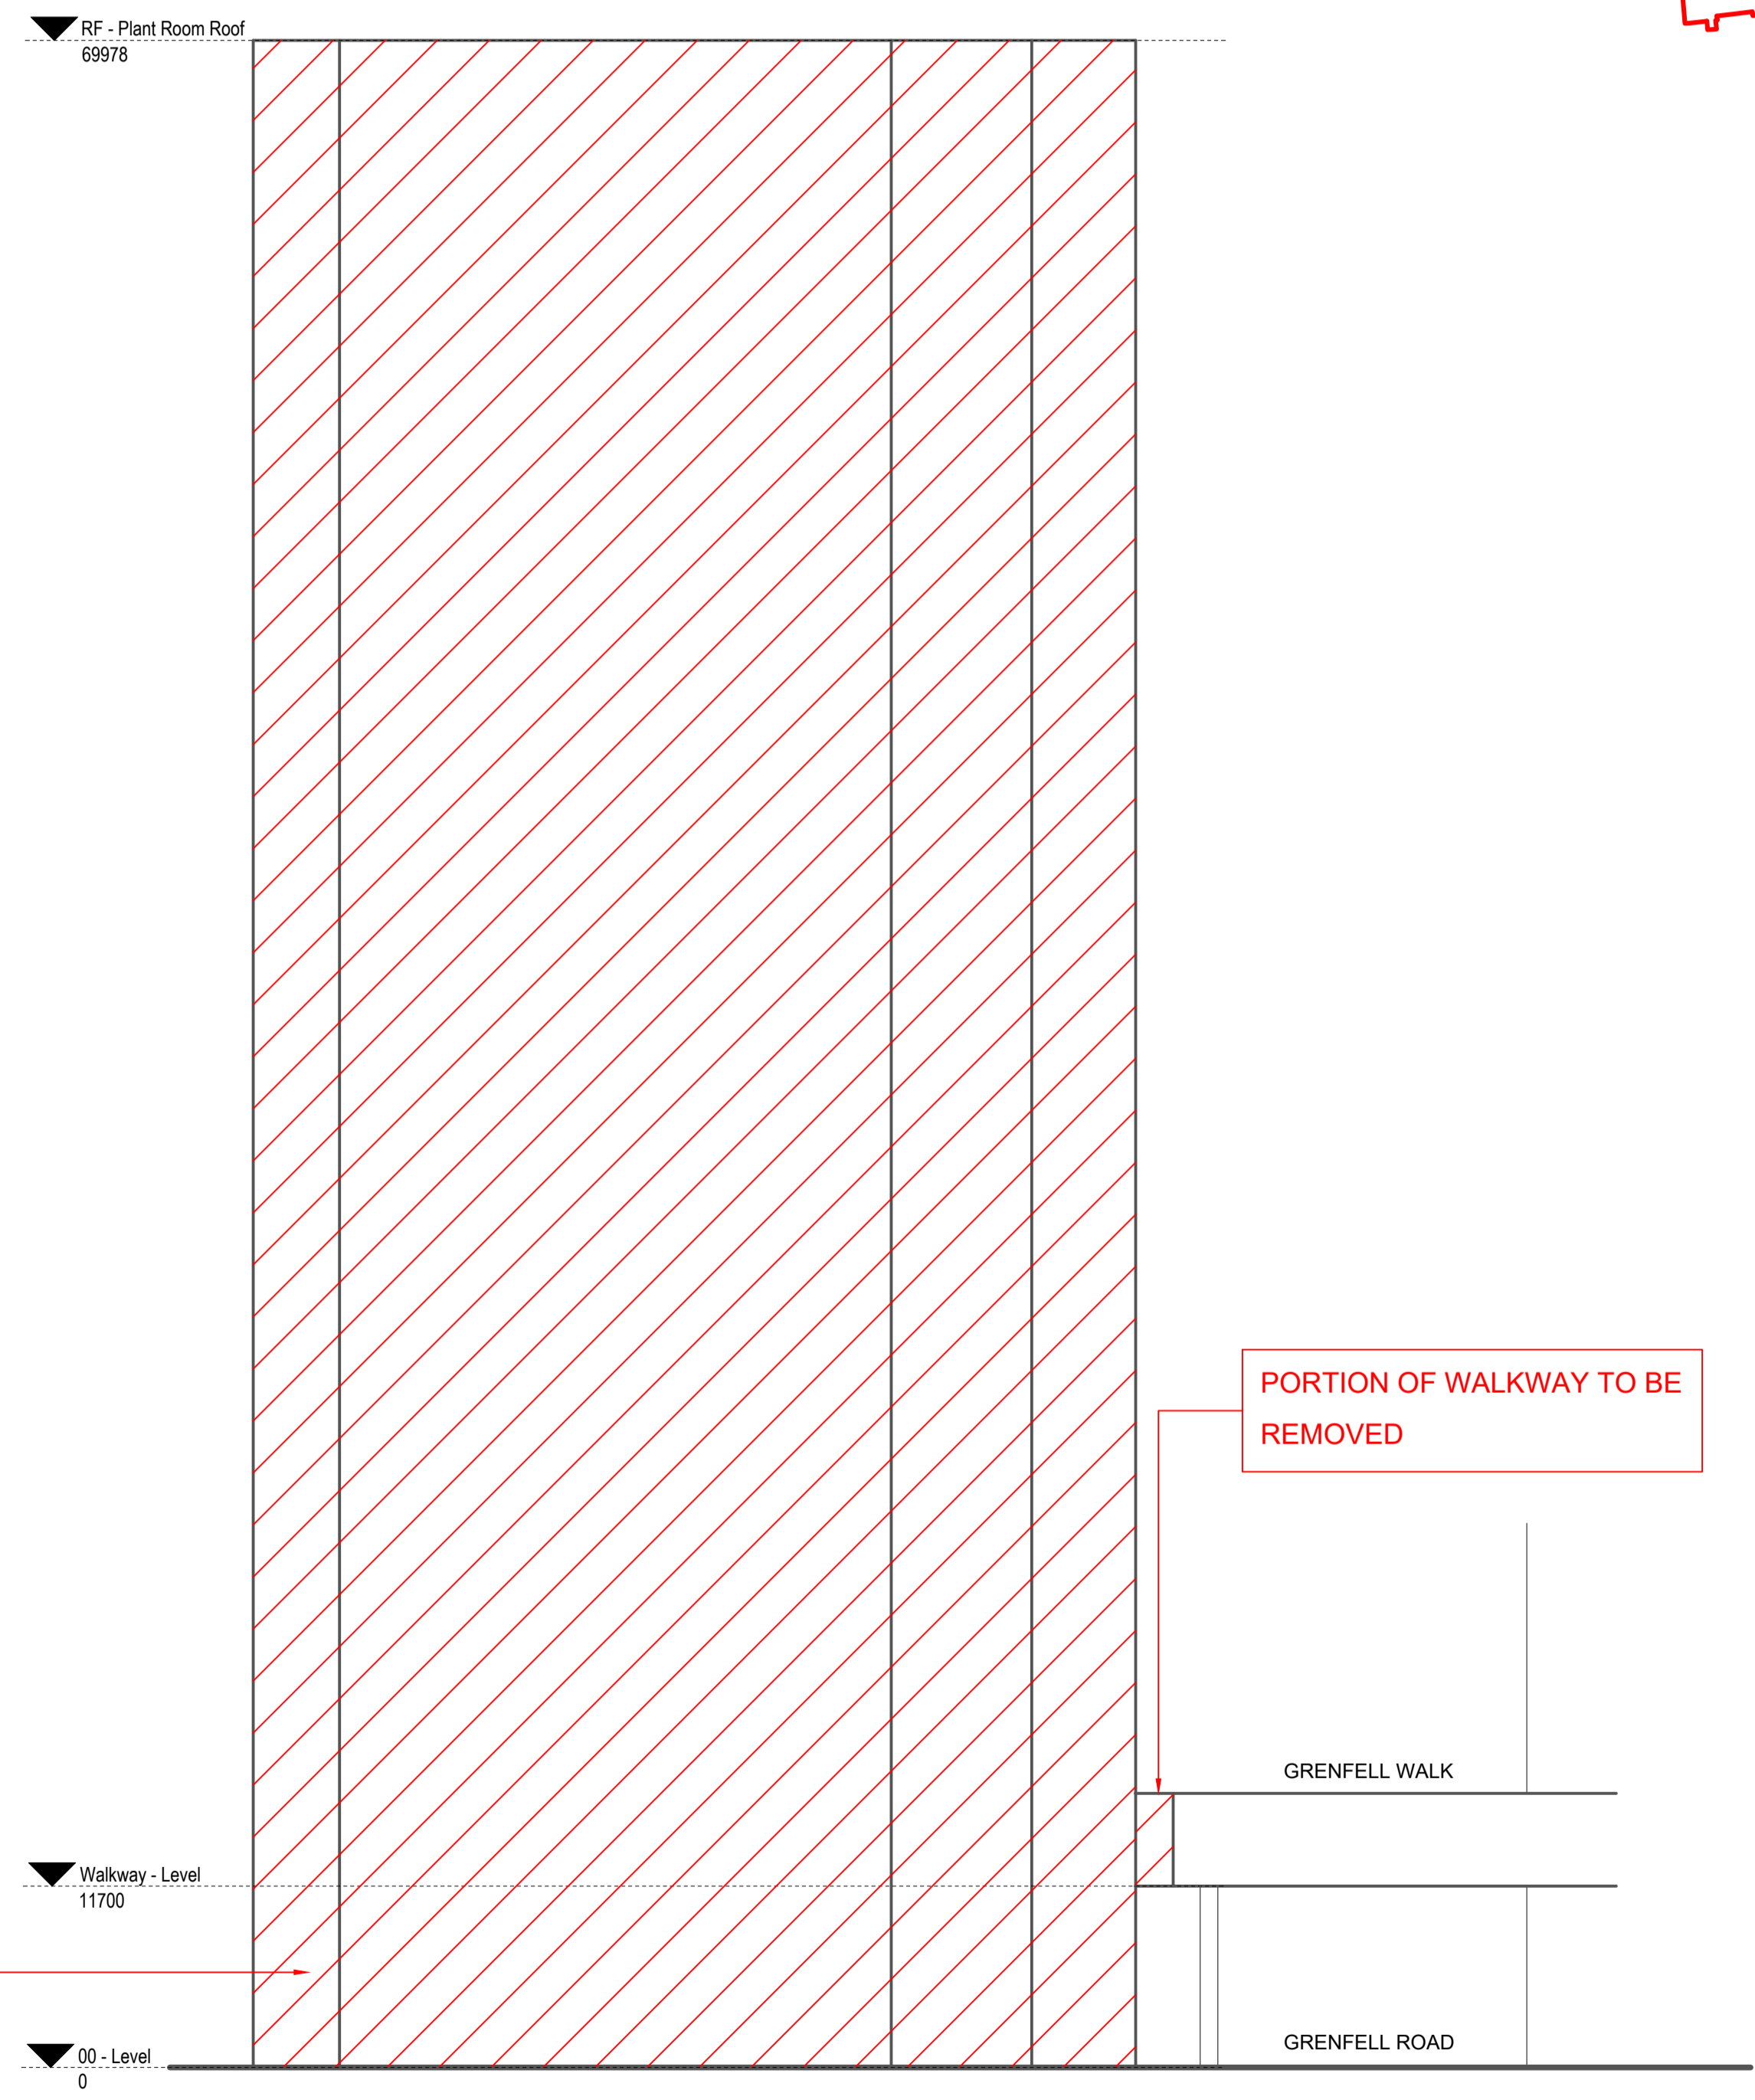

2 ELEVATION DD
SCALE 1:200

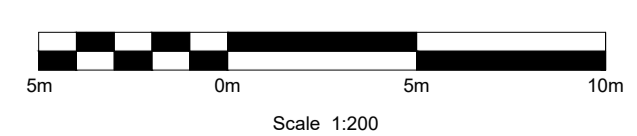

USE ONLY WRITTEN DIMENSIONS. ALL DIMENSIONS MUST BE VERIFIED PRIOR TO THE WORKS BEING PUT INTO HAND AND ANY DISCREPANCIES TO BE REPORTED TO THE ORIGINATOR.

P03	18/03/26	ISSUED FOR PLANNING	KT	SW	KM
P02	20/02/26	ISSUED FOR PLANNING	KT	SW	KM
P01	26/01/26	ISSUED FOR PLANNING	KT	SW	KM

Rev	Date	Description	By	CHKD	APPD

FOR PLANNING S2

GRENFELL DECONSTRUCTION

EXISTING ELEVATIONS (2 OF 2)

Scale	Designed	Drawn	Checked	Authorised
1:200	KT	KT	SW	KM

Original Title	Date	Issue	Date	Issue	Date
A1	20/02/2026		20/02/2026		20/02/2026

Drawing Number: 100122279-AR-XX-ZZ-DR-A-90201 Revision: P03

Millimeters
0 10 100