


Refer 243925-15206-EDG-ZZZ-XX-DR-A-0015

© Crown copyright 2018  
 Do not scale from drawings. Verify all dimensions on site prior to construction. This drawing is to be read in conjunction with all relevant documents and drawings. Report all discrepancies to MoJ immediately.  
 No unauthorised use, disclosure, storage or copying.

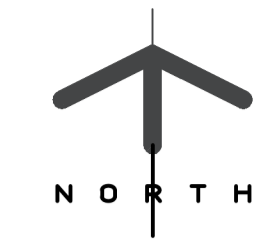

MATCH LINE

Upon completion Car Parking Schedule:  
 238 No. Standard Bays - Staff ( 84 EVC bays)  
 16 No. Standard Bays - Visitors  
 13 No. Disabled Bays including 5 EVC bays  
 267 No. Total Car Parking Bays  
 17 No. Motorcycle Spaces  
 47 No. Escort Staff Car Park (all EVC bays)  
 10 + 1 Vans Escort Area (all EVC bays)


**Notes**

— Denotes area of IRC Campsfield

**LEGEND**

- New builds
- Refurbishment
- Existing fence/ boundary for pump house
- Existing buildings
- Hard standing for external plant
- Fence
- Benches
- New External Double/ Single Gate
- Existing External Double/ Single Gate
- Coloured tarmac 1
- Coloured tarmac 2
- Porous Surface
- Grass
- Astroturf
- Planting
- Existing Areas
- Road
- Concrete Hardstanding
- Bio Diverse Planting Area
- Woodland Path
- Existing Trees
- New Trees

Rev.	Date	Description
P03	05.09.2025	Stage 2 Final Issue
P02	06.06.2025	Stage 2 Issue
P01	18.04.2025	Final Issue

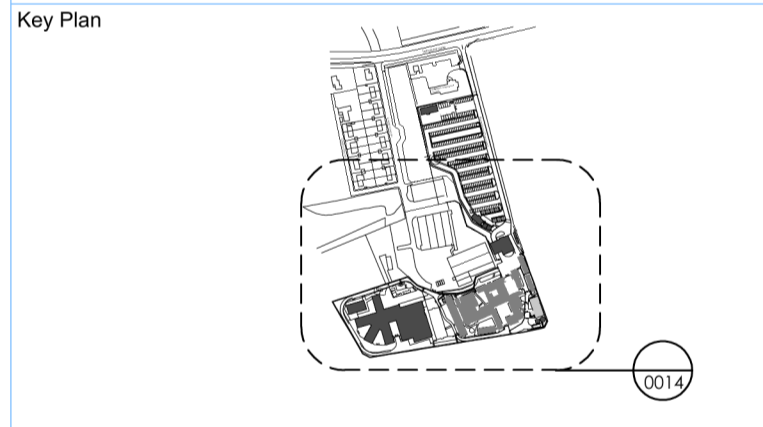

Project Status  
 RIBA Stage 2

Client  
 Project  
 Campsfield IRC

Home Office

2 Marsham Street, London, SW1P 4DF, United Kingdom

Project Description / Site  
 Campsfield IRC

Project Address  
 Kidlington, Oxfordshire  
 OX5 1RE

Building Type

Drawing Title  
 Indicative Landscaping Plan - Sheet 1

Originator Logo  
 Drawn By KS Date 20.03.2025  
 Checked By MSR Date 31.03.2025  
 Approved By ISR Date 31.03.2025

Drawing Number  
 243925-15206-EDG-ZZZ-XX-DR-A-0014-S2-D0100

Sheet No. 1 of 2 Scale 1:500 Orig. Sheet Size @ A1 Rev. P03

Data Security Classification Official Suitability S2

