



To be read in conjunction with LEMP documents
Sevington Inland Border Facility 2020
Land East of Highfield Lane 2023

This drawing is based on topographic survey by Plowman Craven,
49502-PCL-TO-XX-DR-Y-00001-S3-P03

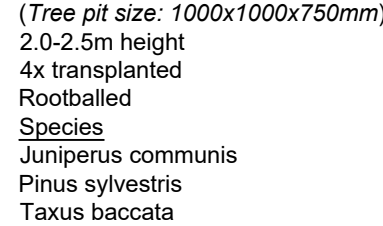

Whip/Transplants					
%	Species	Common Name	Size	Age	Root/Pot Size
8%	<i>Acer campestre</i>	Field Maple	100-125mm	1+1	BR
8%	<i>Alnus glutinosa</i>	Common Alder	800-1250mm	1+1	BR
12%	<i>Castanea sativa</i>	Dorm. Horse	800-1250mm	3+	BB
15%	<i>Corylus avellana</i>	Hazel	600-800mm	1+1	BR
20%	<i>Crataegus monogyna</i>	Hawthorn	800-1000mm	1+2	BR
2%	<i>Ilex aquifolium</i>	Holly	600-800mm		3L
3%	<i>Juniperus communis</i>	Juniper	300-400mm		3L
4%	<i>Ligustrum vulgare</i>	Privet	600-800mm	0/2	BR
4%	<i>Malus sylvestris</i>	Crab Apple	800-1000mm	1+2	BR
5%	<i>Prunus domestica</i>	Damson	600-800mm	1+1	BR
1%	<i>Salix caprea</i>	Goat Willow	60-80mm	0/1	BR
1%	<i>Salix cinerea</i>	Grey Willow	60-80mm	0/1	BR
8%	<i>Sorbus aucuparia</i>	Rosalea	175-800mm		2L
4%	<i>Taxus baccata</i>	Yew	400-600mm	3+	BR
8%	<i>Viburnum opulus</i>	Gelder Rose	1000-1250mm	1+2	BR

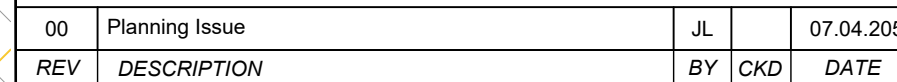

CLIENT




PROJECT

IBF Sevington

DRAWING TITLE

Detailed Planting Plan
Sheet 5

CONTRACT NUMBER:		2418-24		DATE:		14/01/2	
DRAWING STAGE:		PLANNING		CAD REFERENCE:		2418-24-01,02,03,0	
DRAWN BY:		JL		CHECKED BY:		J	
SCALE:		1:500		ORIGINAL SHEET:		A	
PROJECT	ORIGINATOR	VOLUME	LEVEL	TYPE	ROLE	NUMBER	STATUS REV
SEV	BCA	ELS	00	DR	L	2418-24-05	S5 00

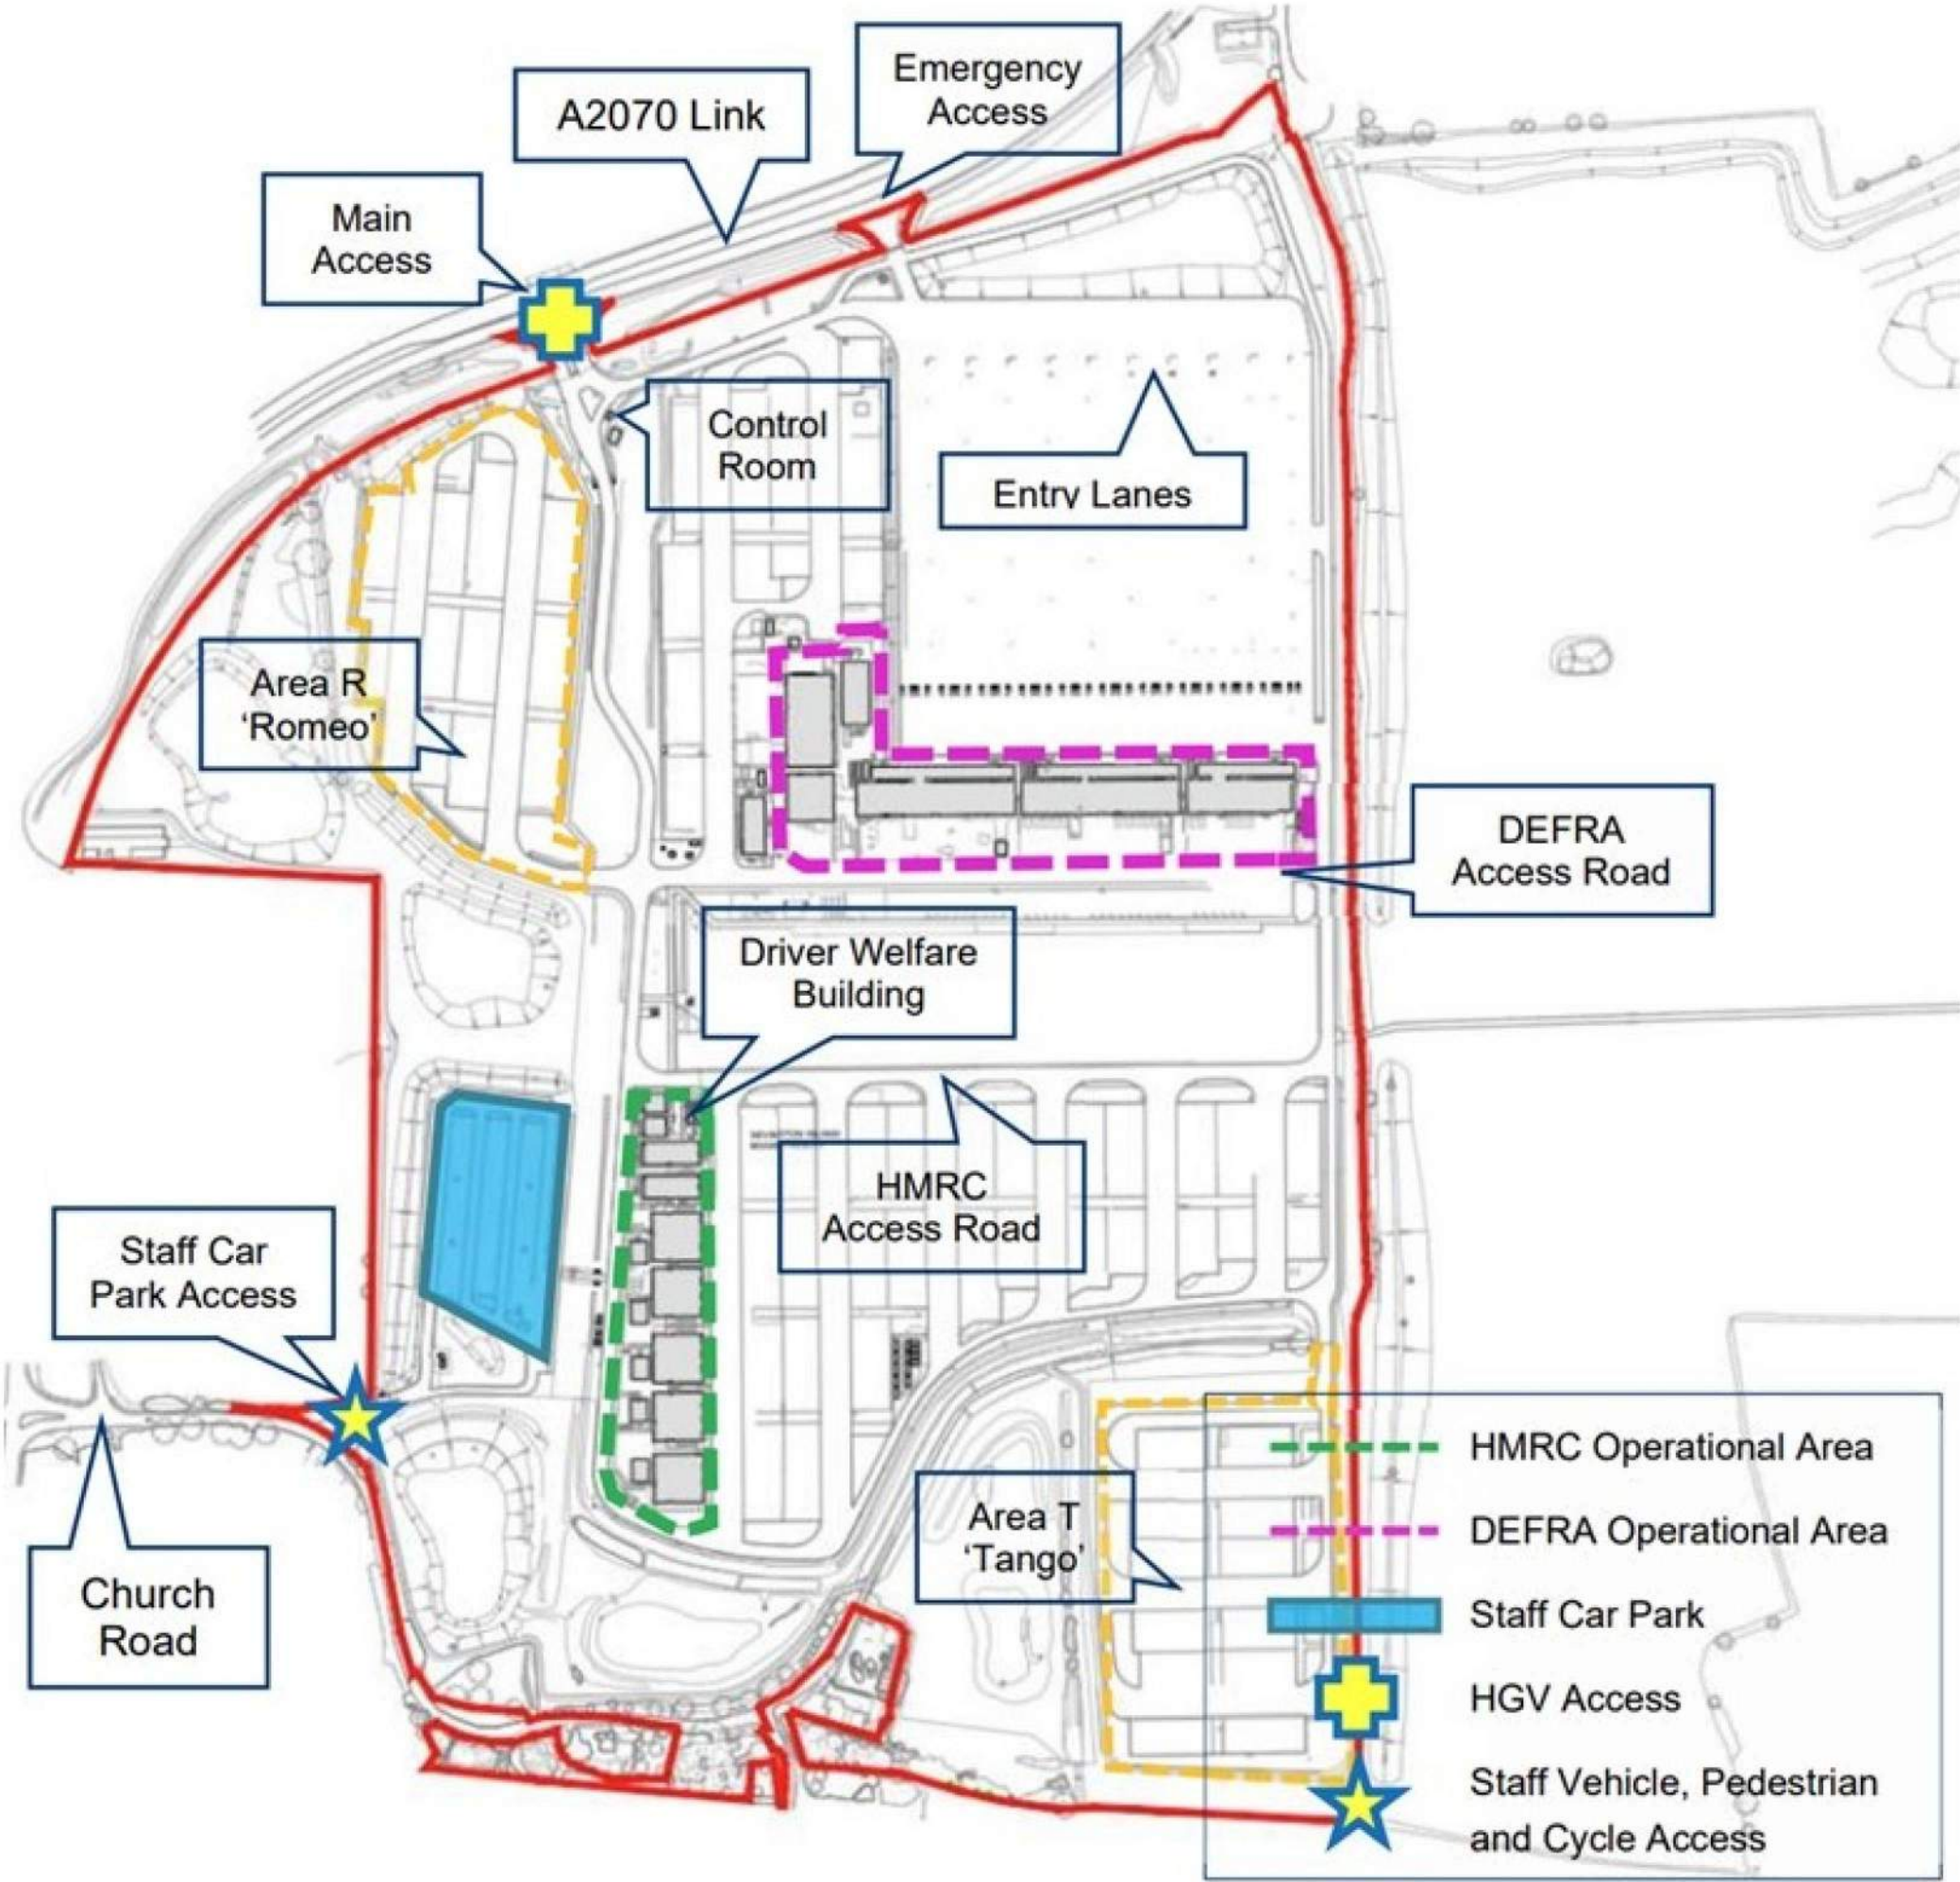

Project Details	WIE20982-100: Sevington Inland Border Facility, Ashford
Figure Title	Figure 4.2: Access and Parking
Figure Ref	20982100-WAT-XX-XX-GS-N-760401
Date	2025
File Location	WIE20982-100@_GIS\20982100-WAT-XX-XX-GS-N-76