

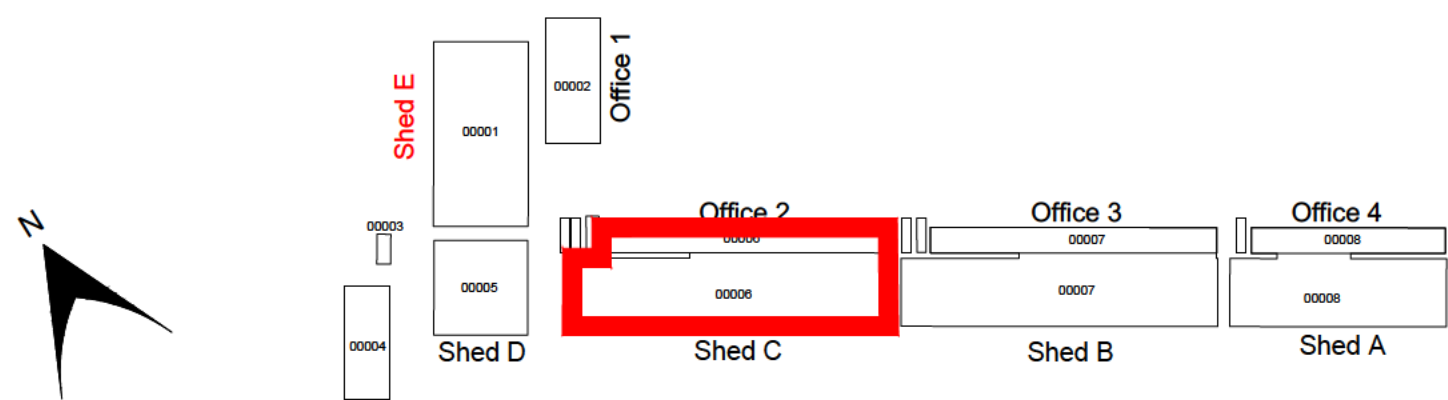



BUILDING LOCATION PLAN

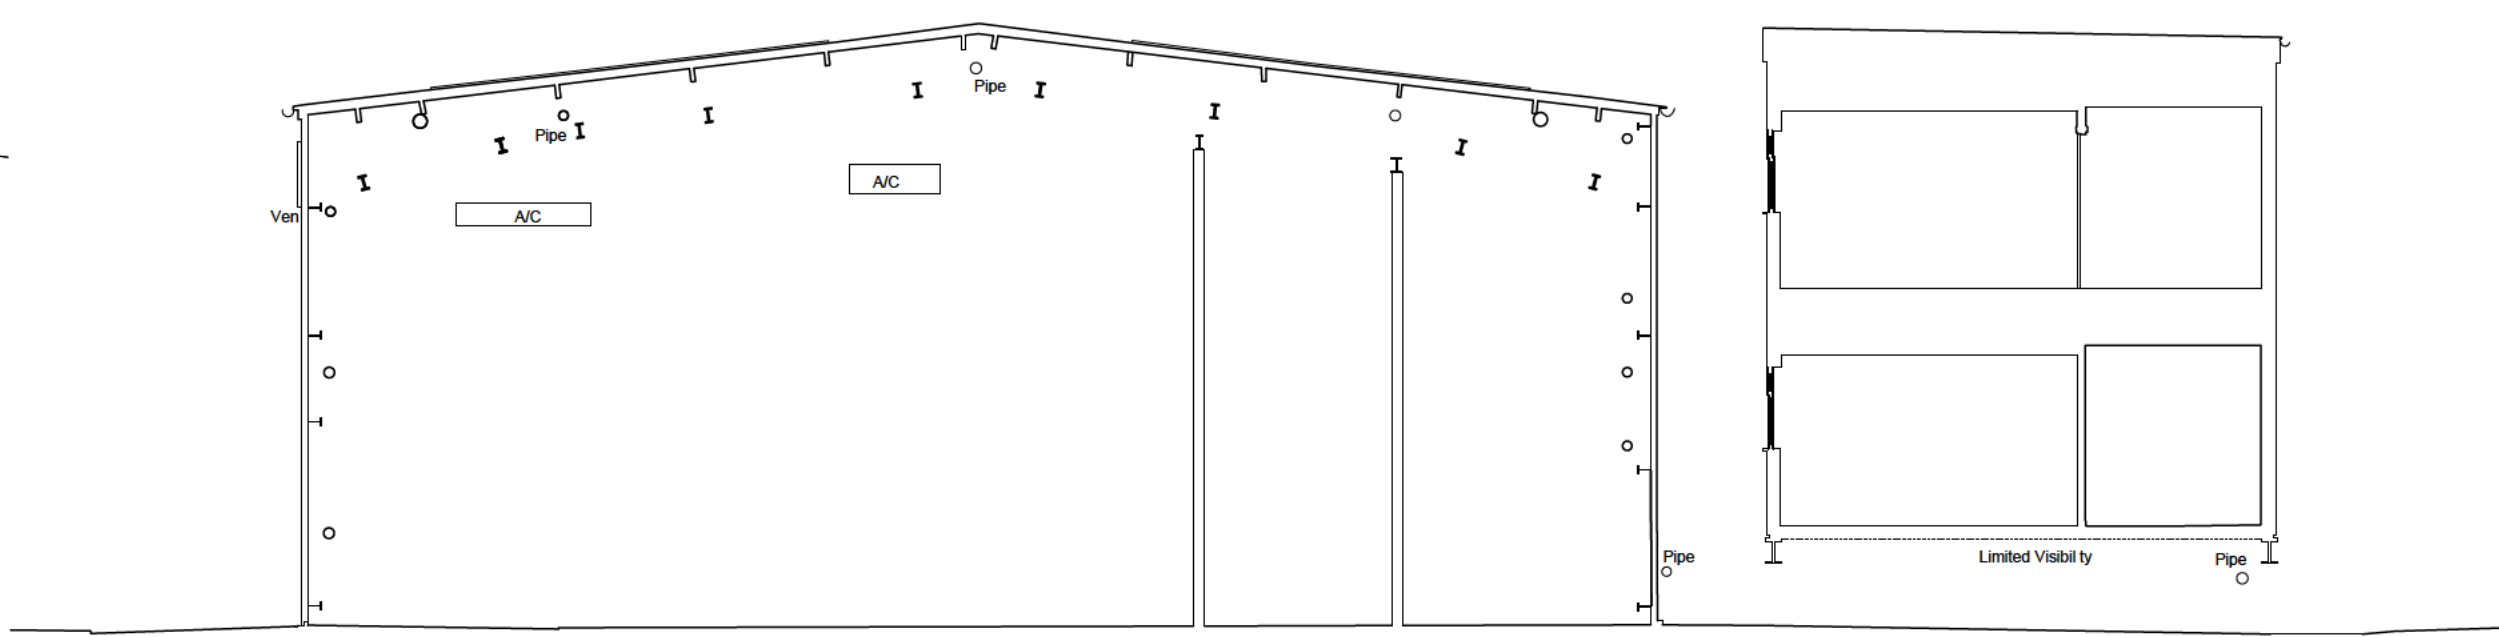


SECTION LOCATION PLAN

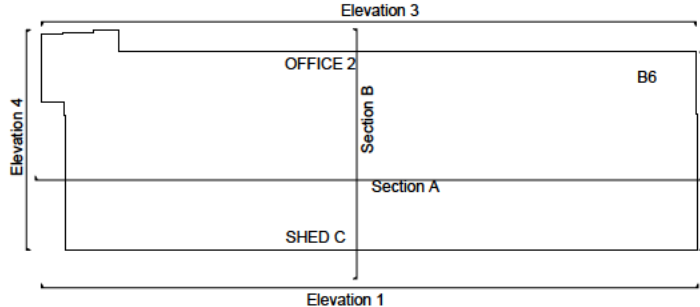


SECTION B-B
BUILDING 6 - SHED C - OFFICE 2

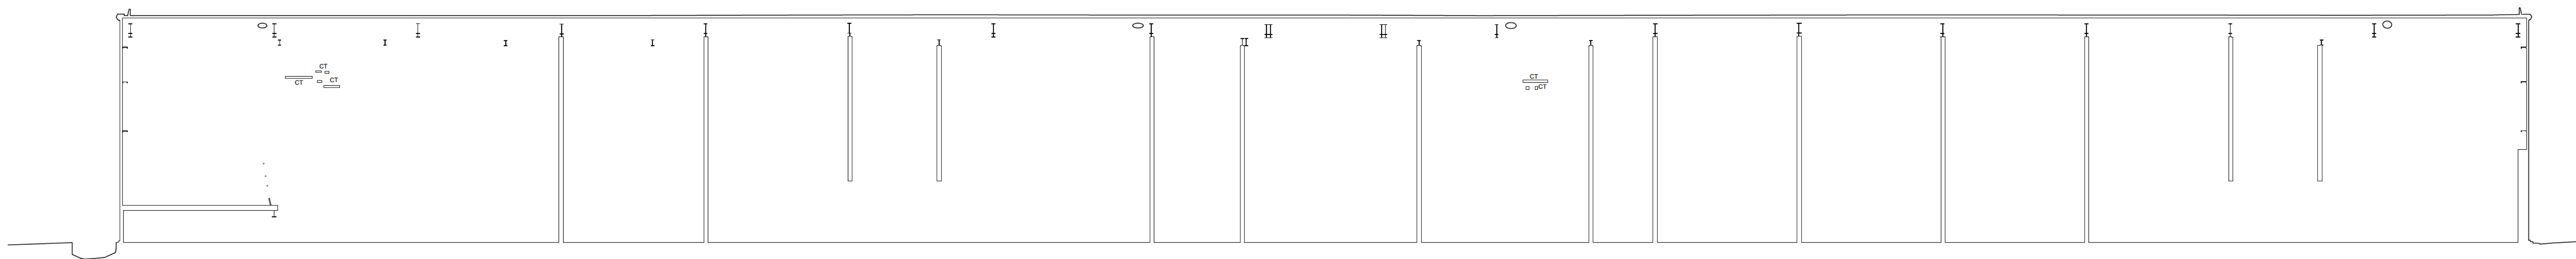


SECTION A-A
BUILDING 6 - SHED C - OFFICE 2

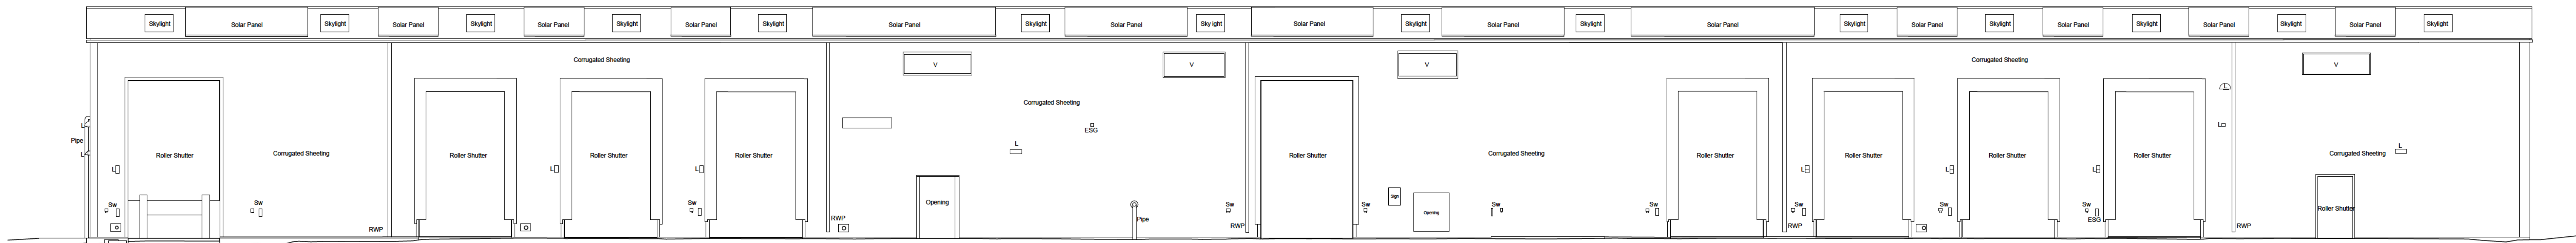


ELEVATION 1
BUILDING 6 - SHED C - OFFICE 2

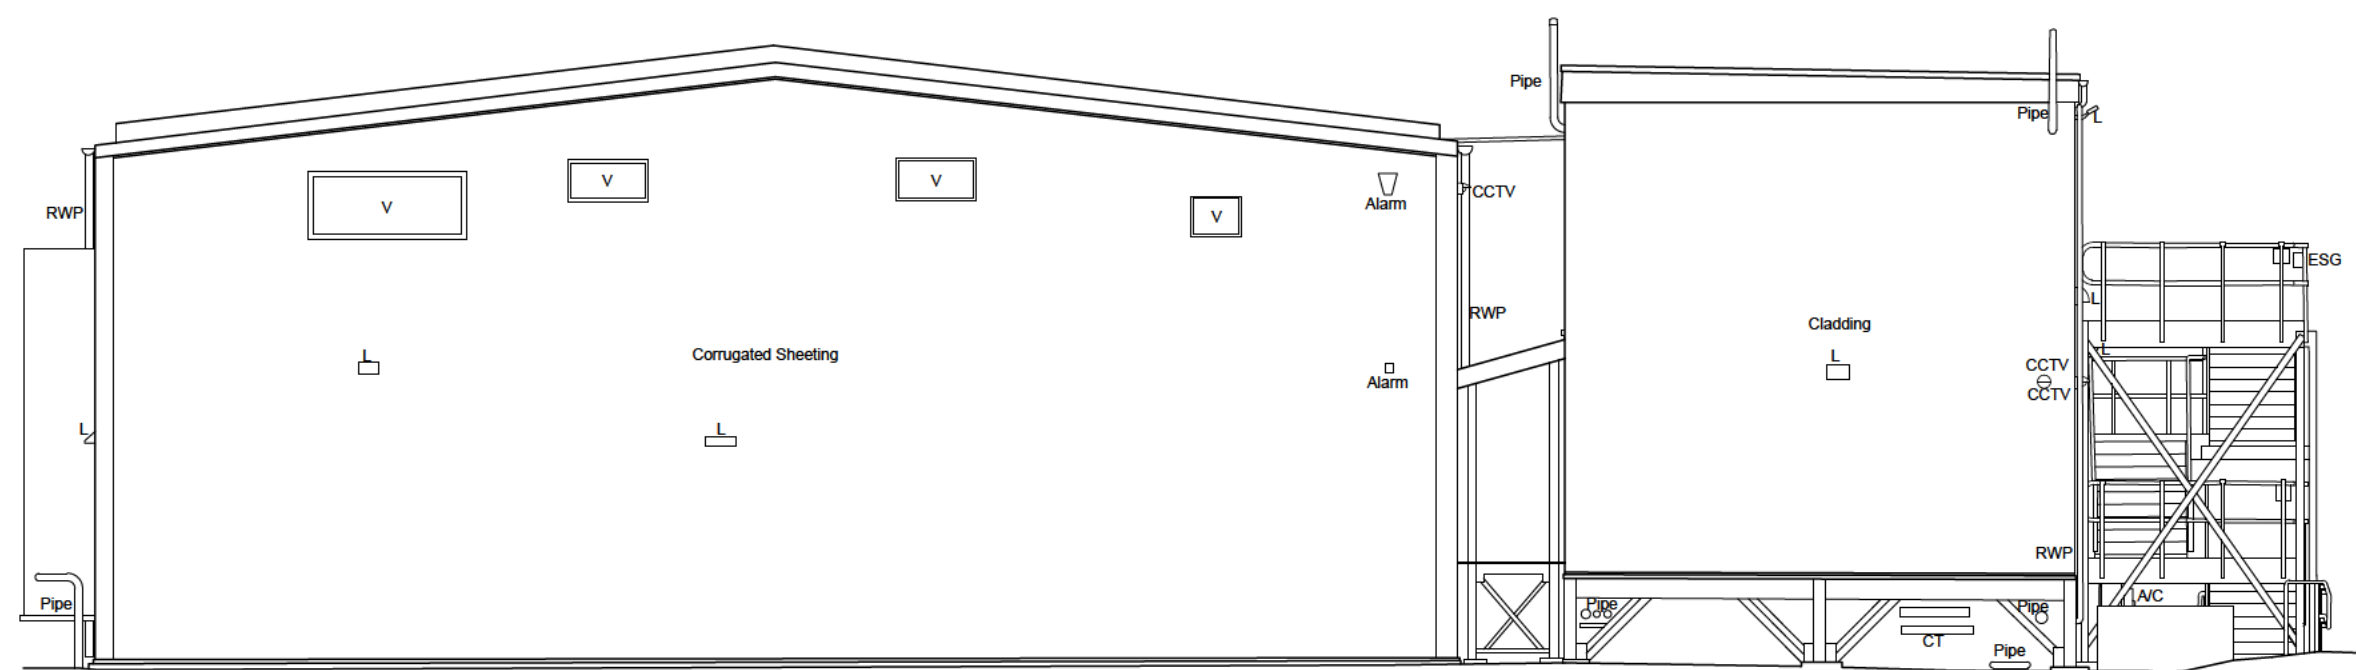

ELEVATION 2
BUILDING 6 - SHED C - OFFICE 2

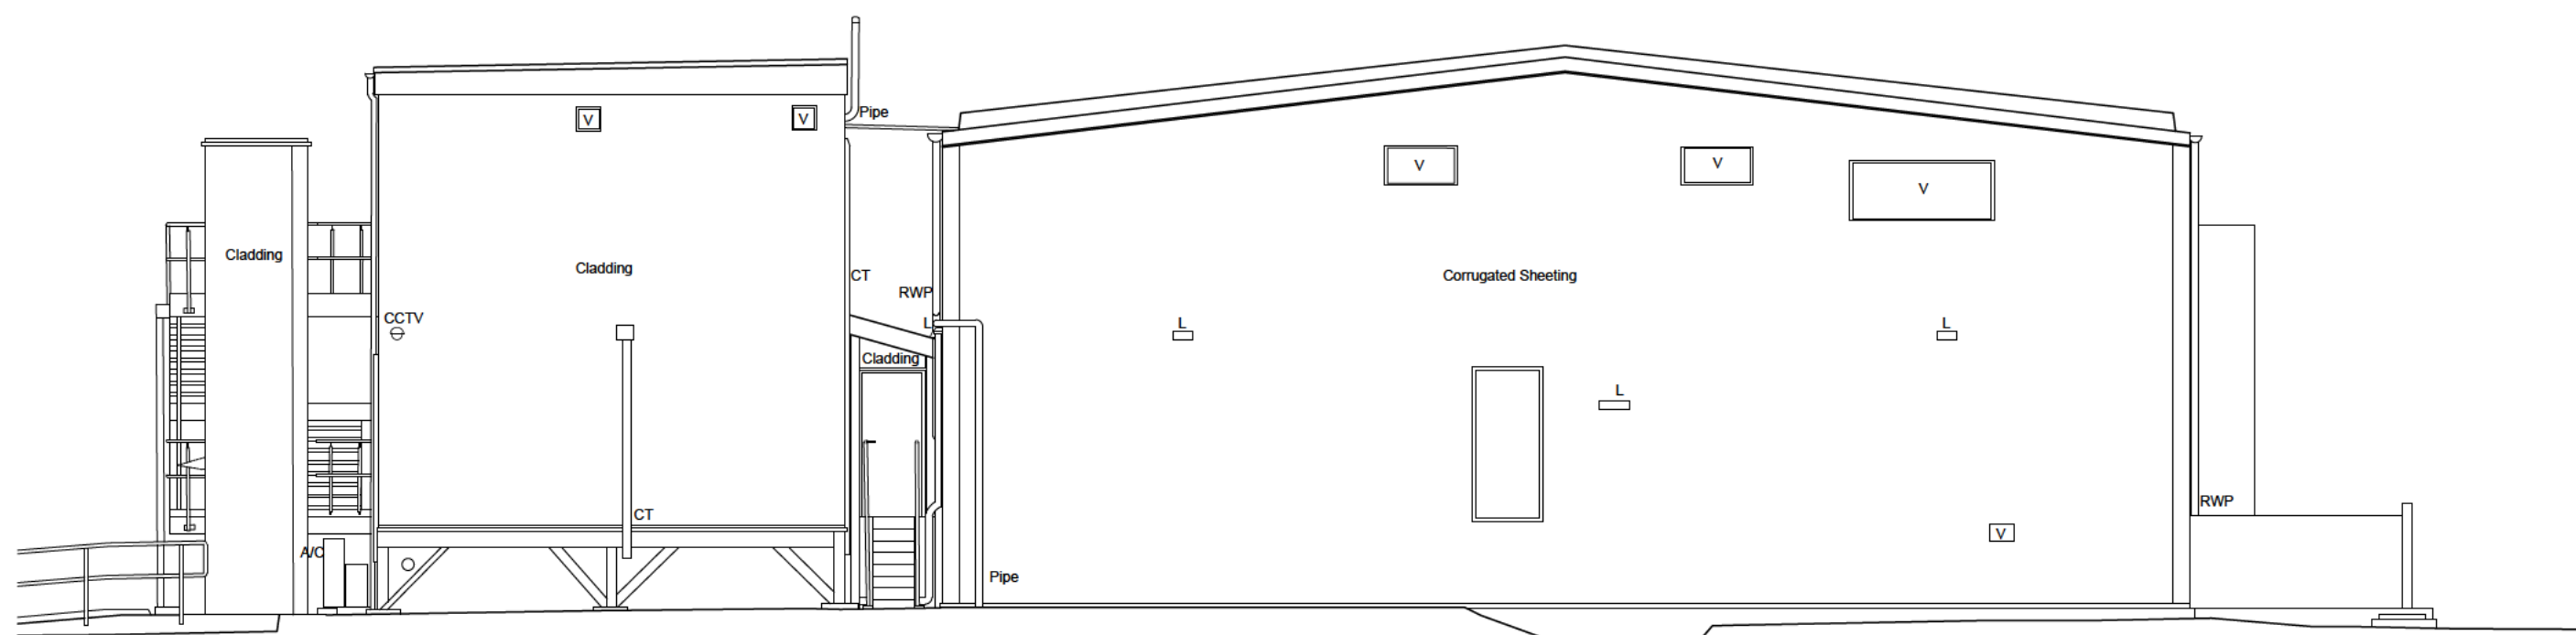

ELEVATION 4
BUILDING 6 - SHED C - OFFICE 2

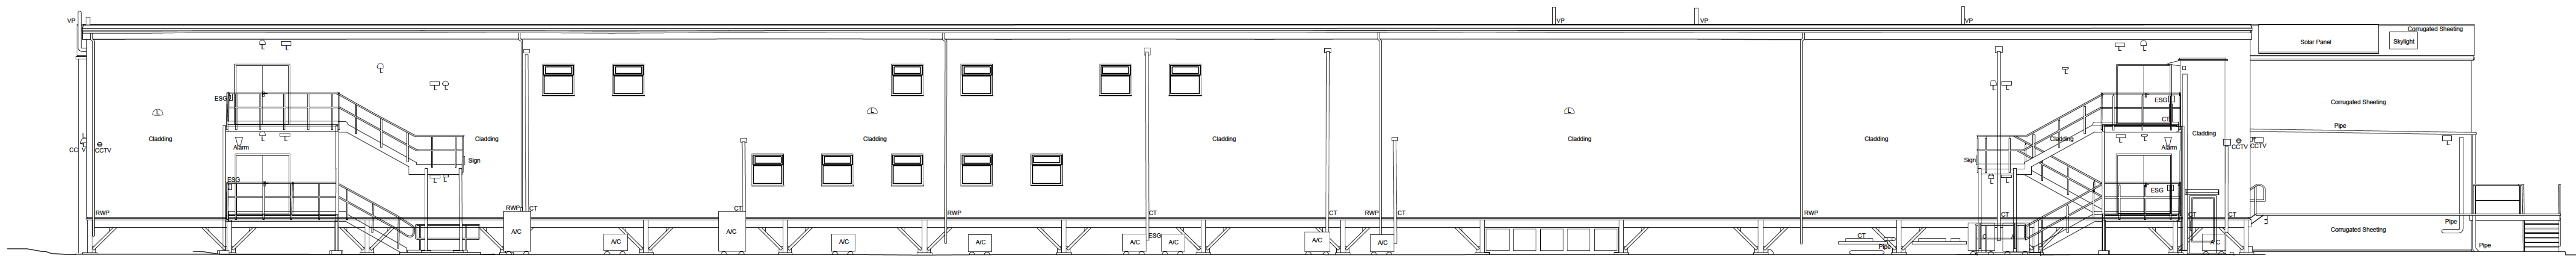

ELEVATION 3
BUILDING 6 - SHED C - OFFICE 2