




BUILDING LOCATION PLAN

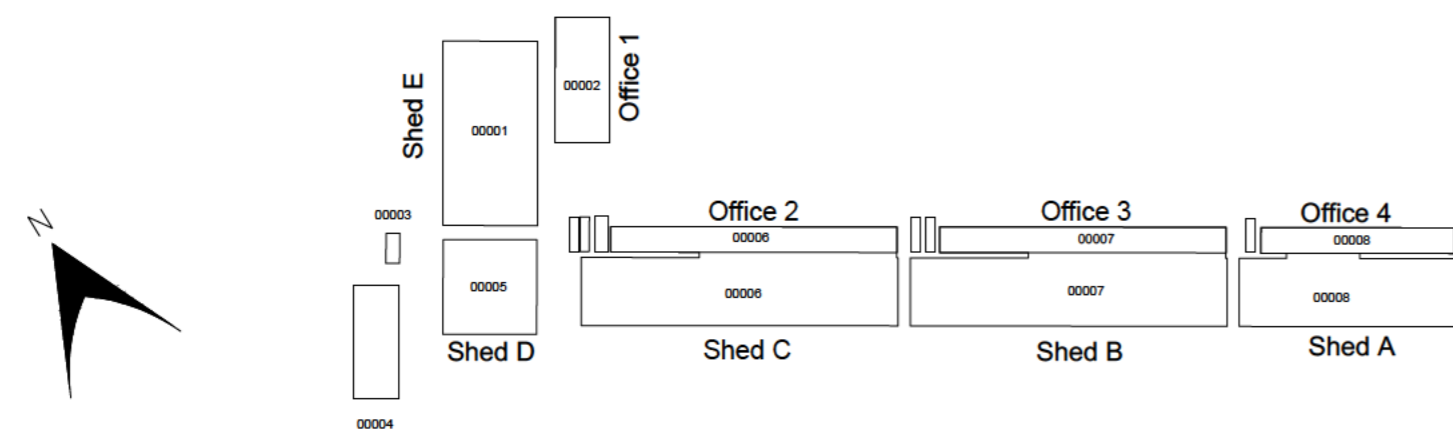



NOTES:
Copyright Chetwoods (Birmingham) Limited. No implied licence exists.
Contractors must verify all dimensions on site before commencing any work or shop drawings. This drawing is not to be scaled. Use figured dimensions only.
Subject to statutory approvals and survey.
Building areas are liable to adjustment over the course of the design process due to the ongoing construction detailing developments.
Please note the information contained within this drawing is solely for the benefit of the employer and should not be relied upon by third parties.
The CDM hazard management procedures for the Chetwoods aspects of the design of this project are to be found on the "Chetwoods - Hazard Analysis and Design Risk Assessment" and/or drawings. The full project design teams comprehensive set of hazard management procedures are available from the Principal Designer appointed for the project.

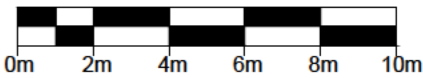


SCALE 1:100

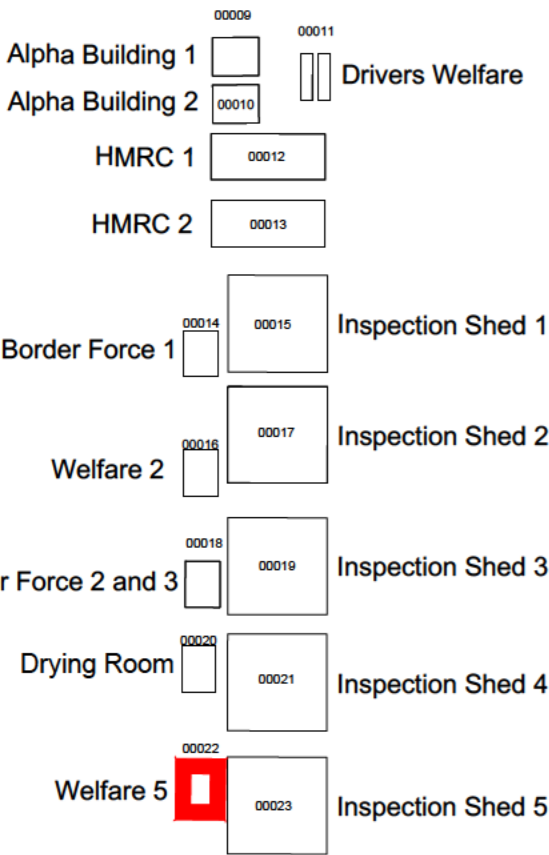


ELEVATION LOCATION PLAN

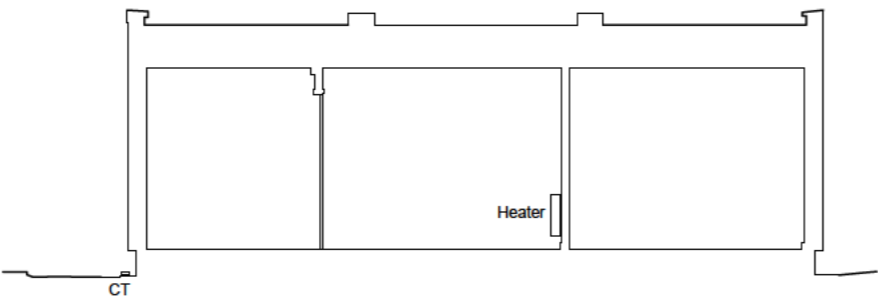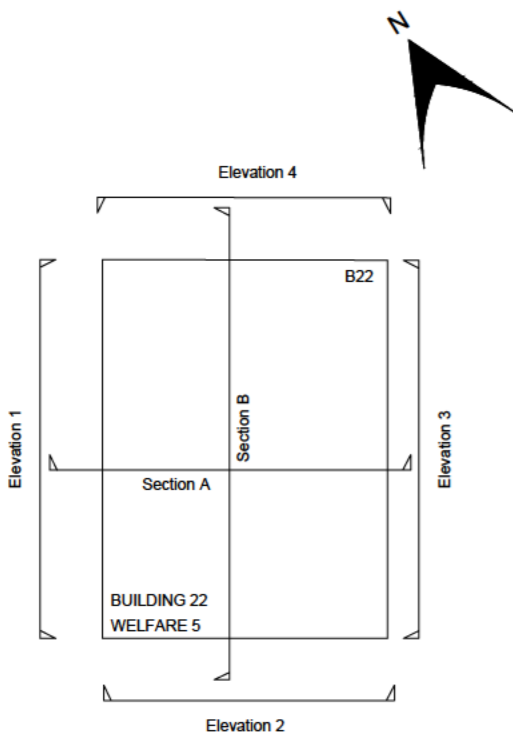


SECTION A-A
BUILDING 22 - WELFARE 5

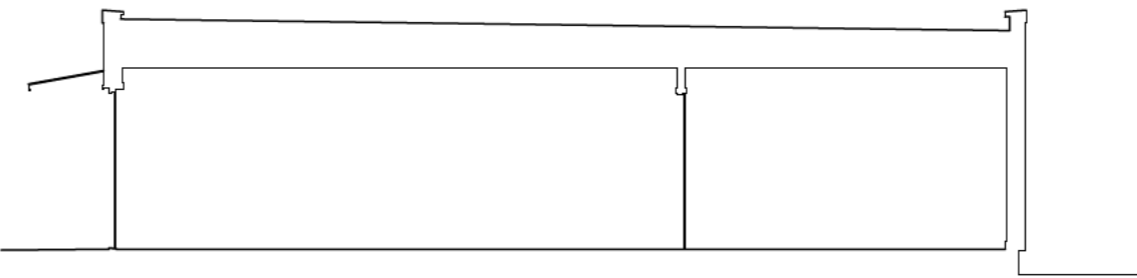


SECTION B-B
BUILDING 22 - WELFARE 5

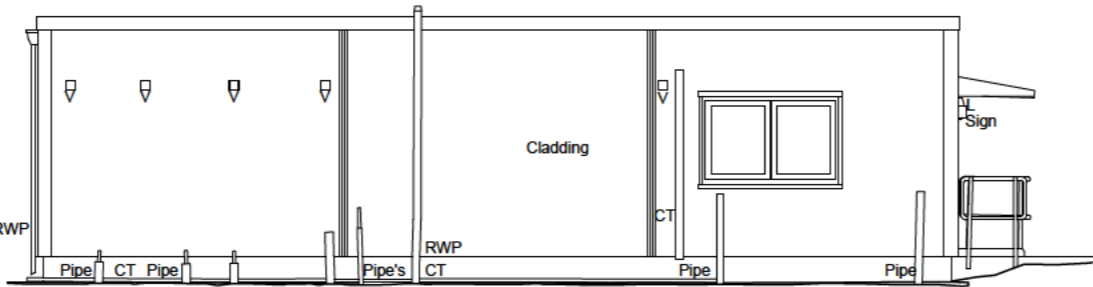


ELEVATION 1
BUILDING 22 - WELFARE 5

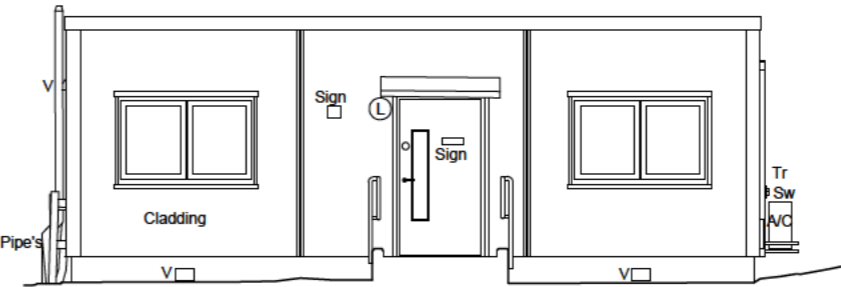

ELEVATION 2
BUILDING 22 - WELFARE 5

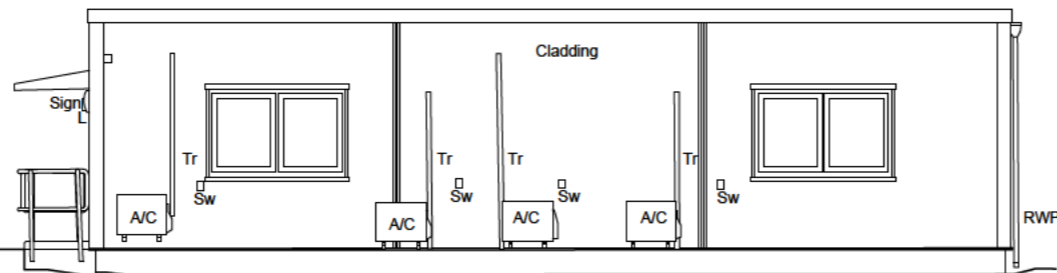

ELEVATION 3
BUILDING 22 - WELFARE 5

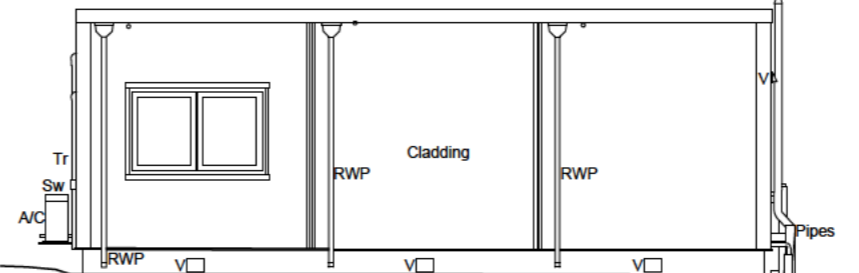

ELEVATION 4
BUILDING 22 - WELFARE 5

—

—

—

P01

PLANNING ISSUE.

31.01.25

Rev

Revision Description

Date

Author

Reviewer

PLANNING

32 Frederick Street

Birmingham, B1 3HH

+44 (0)121 234 7500

www.chetwoods.com



Project
SEVINGTON IBF

Client
JLL

Drawing Title
EXISTING BUILDING 22
WELFARE 5
ELEVATIONS AND SECTIONS

Scale	Size	Drawn	Checked	Date
1:100	A2			31/01/2025

Project	Originator	Functional	Spatial	Form	Discipline	Number	Rev.
5861	CA	22	ZZ	DR	A	00222	P01