




BUILDING 1 - Shed E

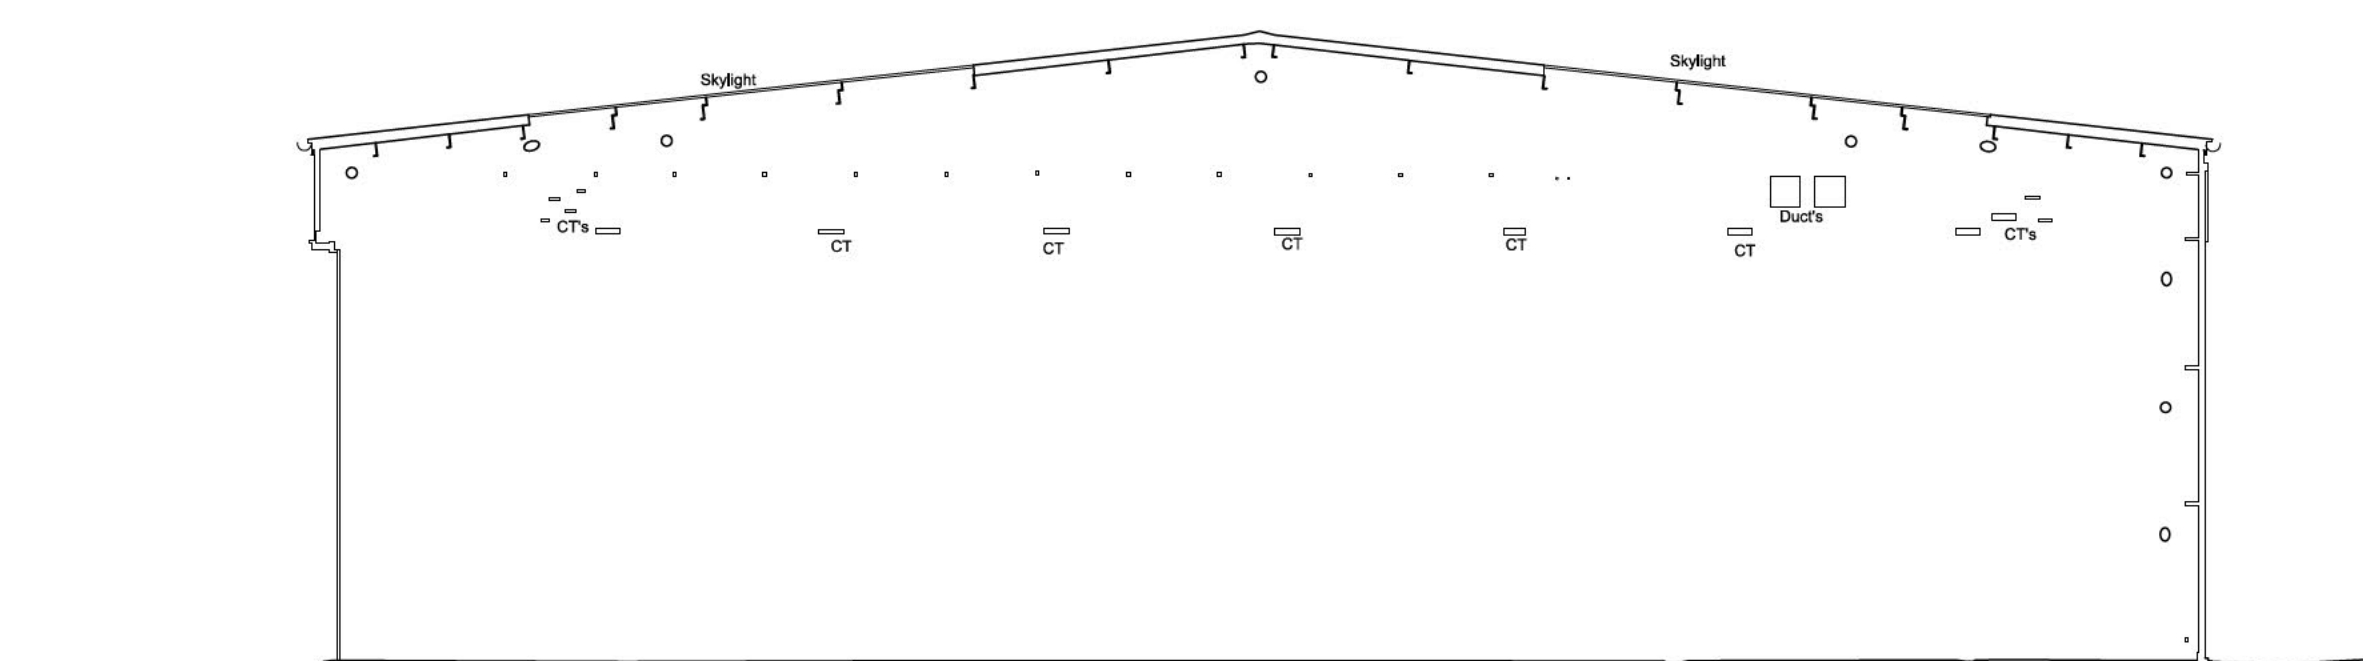


BUILDING 1 - Shed E

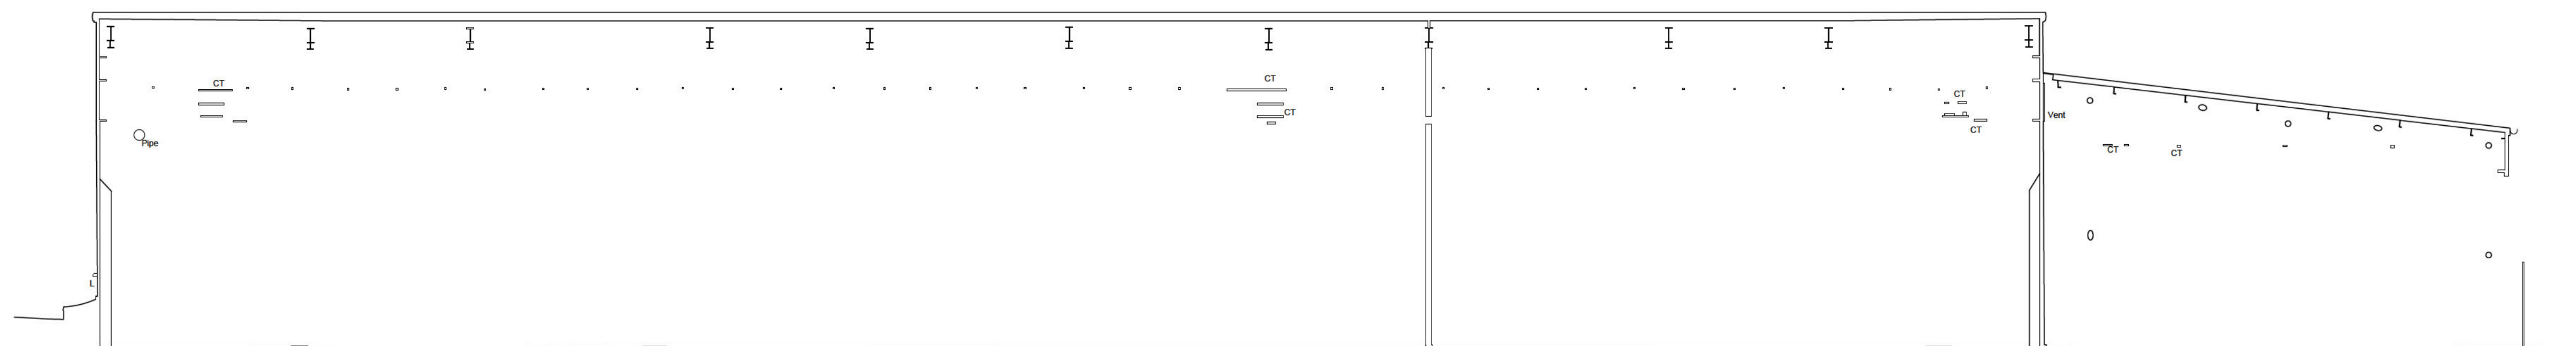


BUILDING 1 - Shed E

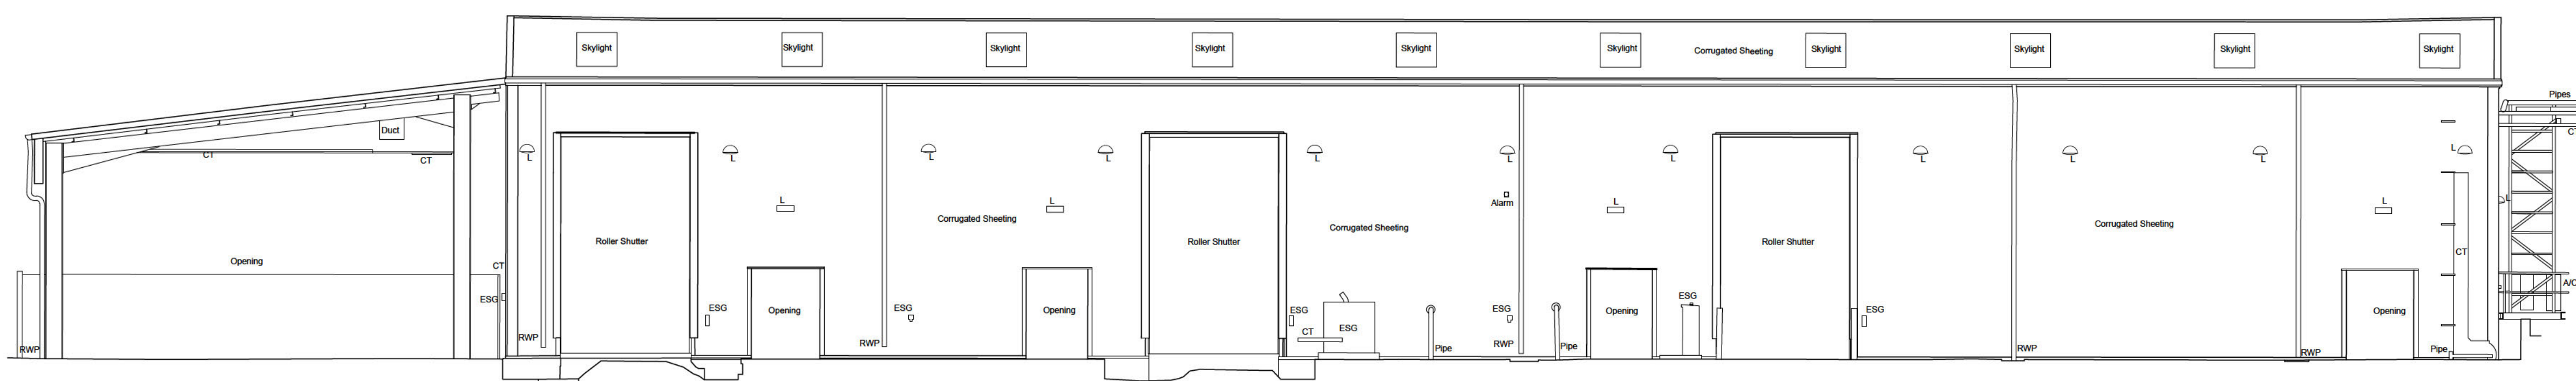

BUILDING 1 - Shed E

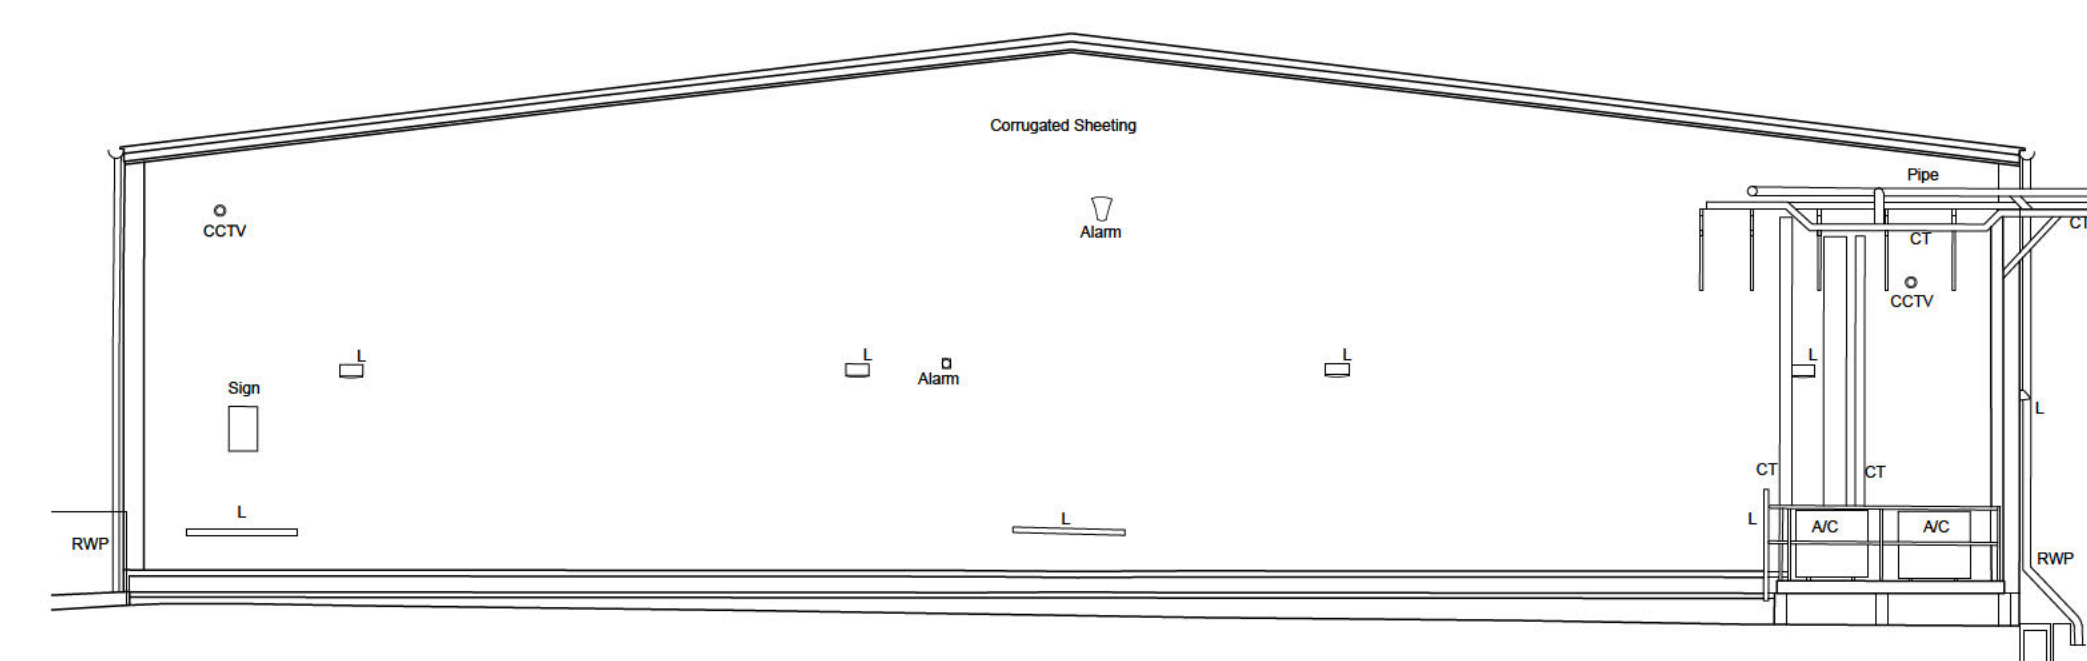

BUILDING 1 - Shed E

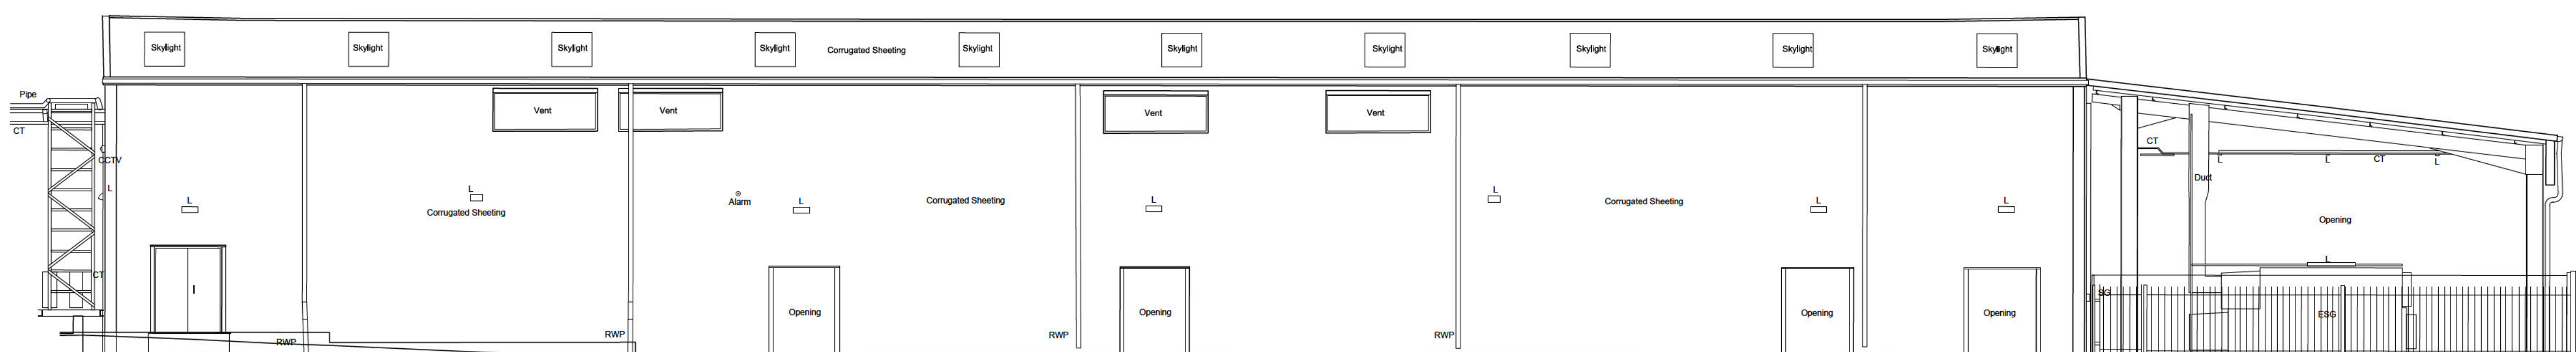

BUILDING 1 - Shed E

