


SECTIONAL ELEVATION LOCATION PLAN

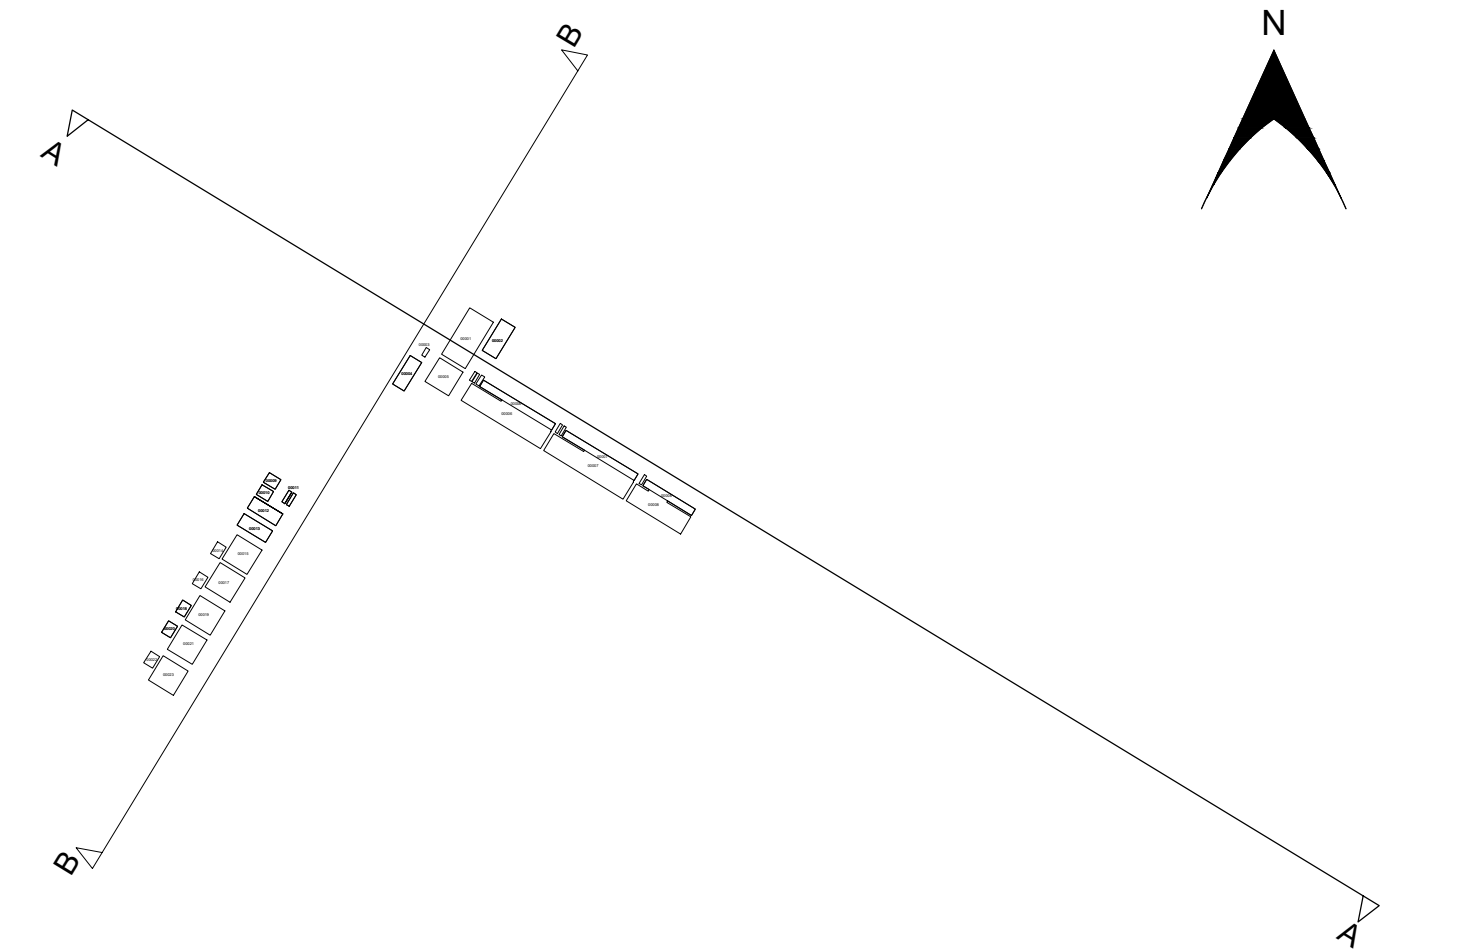


15.00es Above Ordinance Datum

SECTIONAL ELEVATION A


15.0Ces Above Ordinance Datum

SECTIONAL ELEVATION A

NOTES:
Copyright Chetwoods (Birmingham) Limited. No implied licence exists.
Contractors must verify all dimensions on site before commencing any work or shop drawings. This drawing is not to be scaled. Use figured dimensions only.
Subject to satisfactory approvals and survey.
Building areas are liable to adjustment over the course of the design process due to the ongoing architectural detailing developments.
Please note the information contained within this drawing is solely for the benefit of the employer and should not be relied upon by third parties.
The CDM hazard management procedures for the Chetwoods aspects of the design of this project are to be found on the "Chetwoods - Hazard Analysis and Design Risk Assessment" and drawings. The full project design team drawings and specifications and procedures are available from the Principal Designer appointed for the project.

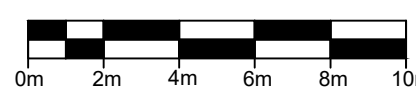

SCALE 1:100

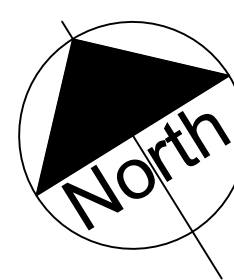

STANDARD ABBREVIATIONS

[illegible]

OTHER ABBREVIATIONS

BT	British Telecom	R55	Rubberised Safety Surface
CC	Coal Chute	SL	Slope Level
CTV	Cable Television	SSM	Site Bench Mark
IRIS	Illuminated Road Sign	SI	Sanction
DIC	Electrical Inspection Cover	Tac	Tactile Paving
FP	Feeder Pillar	TIC	Telephone Inspection Cover
LB	Litter Bin	TL	Traffic Light
MH	Manhole	TMCB	Traffic Management Control Box
OSDM	Ordinance Survey Bench Mark	TMIC	Traffic Management Inspection Cover
PS	Pillar Box	WV	Water Valve

LEGEND

	Ceiling level
	False ceiling level
	Stair/step arrows point up
	Sloping ceiling arrows point up
	Roof arrows point down
	Assumed detail


SHEET LAYOUT

SHEET 1	SHEET 2	SHEET 3	SHEET 4	SHEET 5	SHEET 6	SHEET 7
SMC Co. 00-XX-00-A-00401	SMC Co. 00-XX-00-A-00402	SMC Co. 00-XX-00-A-00403	SMC Co. 00-XX-00-A-00404	SMC Co. 00-XX-00-A-00405	SMC Co. 00-XX-00-A-00406	SMC Co. 00-XX-00-A-00407

P01	PLANNING ISSUE.	15.04.25
Rev	Revision Description	Date

PLANNING

32 Frederick Street
Birmingham, B1 3HH

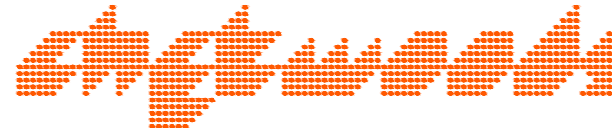Project
SEVINGTON IBF

Client

JLL

Drawing Time

EXISTING SITE SECTIONS
SECTIONAL ELEVATIONS -
SHEET 1

Scale	Size	Drawn	Checked	Date
1:100	A0	JC	SA	15/04/202

Project	Originator	Functional	Spatial	Form	Discipline	Number	
5861	CA	00	XX	DR	A	00451	P