

ELEVATION 1

 


Photo Not Available

ELEVATION 2



ELEVATION 3


 


Photo Not Available

ELEVATION 4

LOCATION PLAN
Scale 1:200

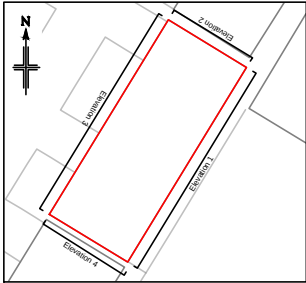

STATUS CODE & REVISIONS

Stat	Rev	Details	Checked 1st ST	2nd MJC	Date
S3	P01	First Issue			11/04/25

CLIENT
Jones Lang Lasalle Ltd
30 Warwick Street
London
W1B 5NH

PROJECT TITLE
Sevington IBF
Ashford TN25 6GE
Ancillary Building 23 (Unit 9 & 10) -
Photo Elevations

PRESENTATION SCALE
Not to Scale @ A4

DATE OF ORIGINAL SURVEY
March 2025

PC PROJECT No. 49502
STATUS & REVISION
S3 P01

DRAWING No.
49502-PCL-PH-ZZ-DR-Y-00001_AB23

Plowman Craven

Plowman Craven House
2 Lea Business Park
Lower Luton Road
Harpenden
Hertfordshire
AL5 5EQ
Tel: +44 (0)1582 765566
Email: post@plowmancraven.co.uk
Web: www.plowmancraven.co.uk
115 Southwark Bridge Road
London
SE1 0AX
Tel: +44 (0)207 490 7700