



BUILDING LOCATION PLAN

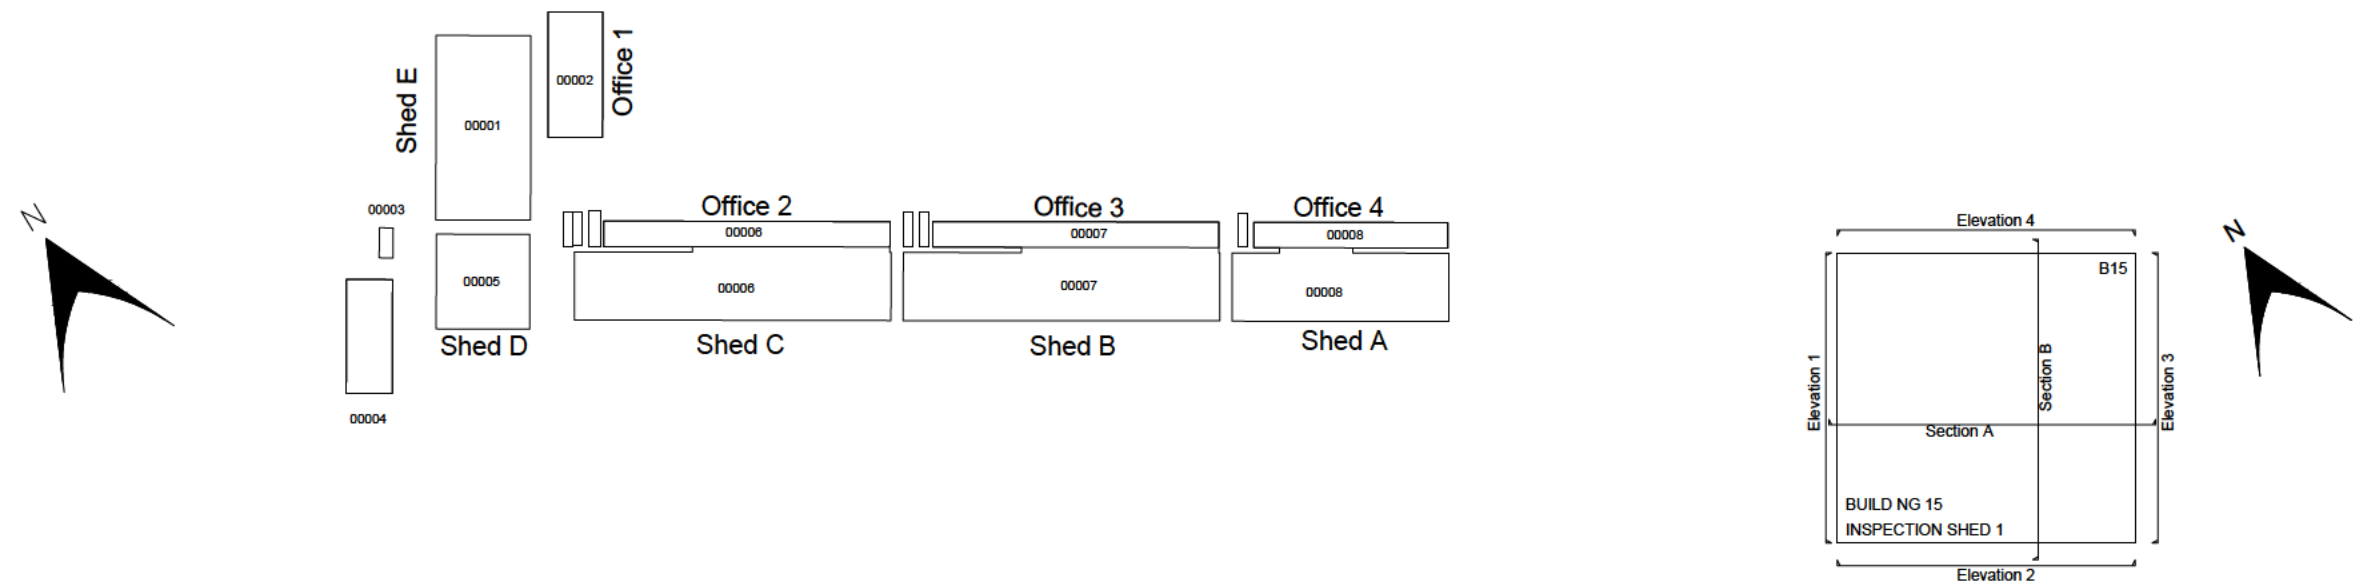


NOTES:
Copyright Chetwoods (Birmingham) Limited. No implied licence exists.
Contractors must verify all dimensions on site before commencing any work or shop drawings. This drawing is not to be scaled. Use figured dimensions only.
Subject to statutory approvals and survey.
Building areas are liable to adjustment over the course of the design process due to the ongoing construction detailing developments.
Please note the information contained within this drawing is solely for the benefit of the employer and should not be relied upon by third parties.
The CDM hazard management procedures for the Chetwoods aspects of the design of this project are to be found on the "Chetwoods - Hazard Analysis and Design Risk Assessment" and/or drawings. The full project design team's comprehensive set of hazard management procedures are available from the Principal Designer appointed for the project.

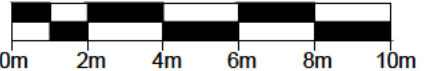


SCALE 1:100




- Alpha Building 1 00009
- Alpha Building 2 00010
- HMRC 1 00012
- HMRC 2 00013
- Border Force 1 00014
- Welfare 2 00016
- Border Force 2 and 3 00018
- Drying Room 00021
- Welfare 5 00023
- Drivers Welfare 00011
- Inspection Shed 1 00015
- Inspection Shed 2 00017
- Inspection Shed 3 00019
- Inspection Shed 4 00021
- Inspection Shed 5 00023

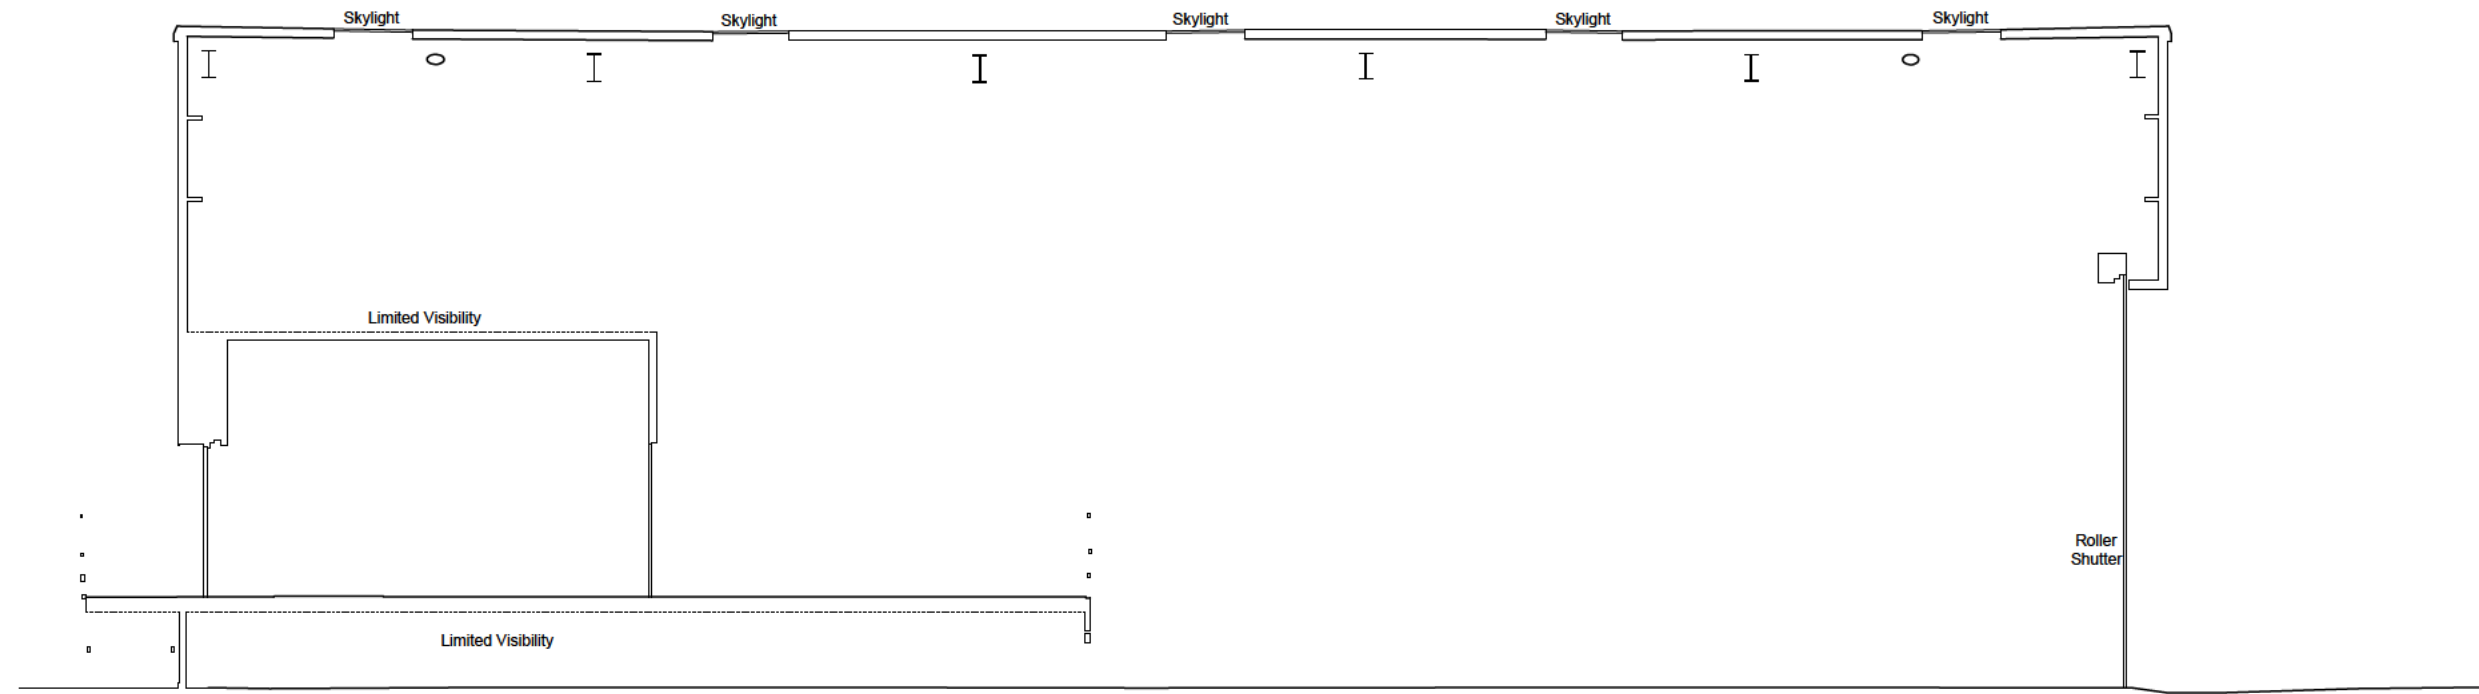


SECTION A-A
BUILDING 15 - INSPECTION SHED 1

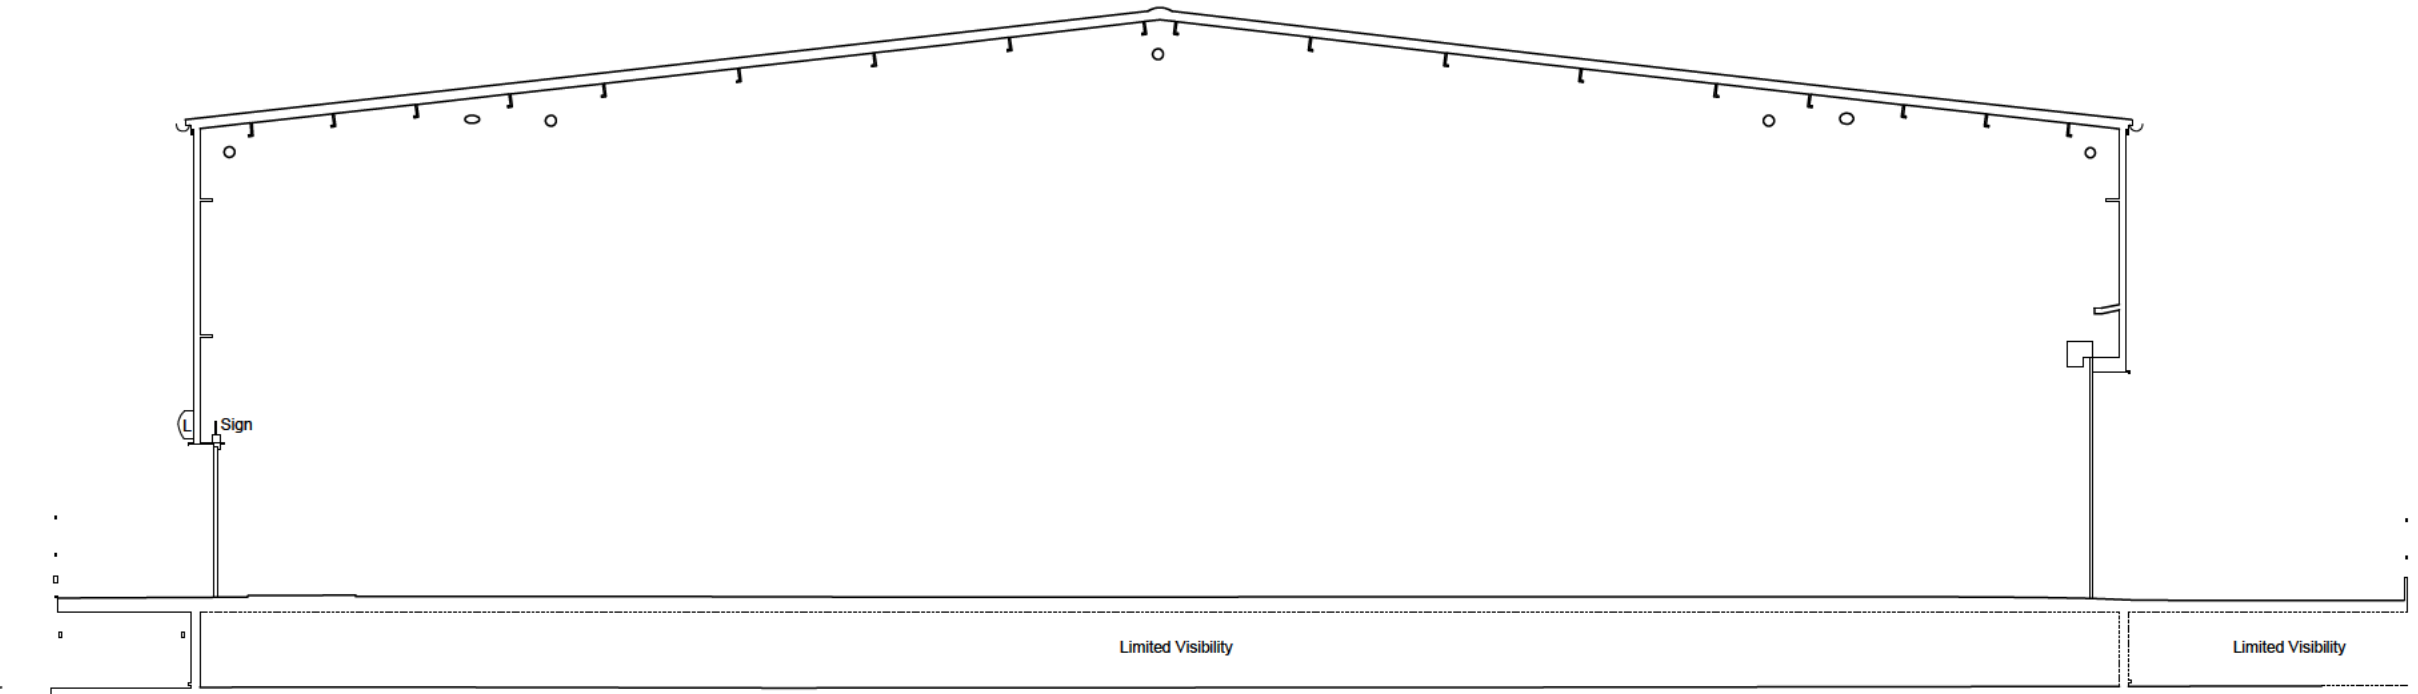


SECTION B-B
BUILDING 15 - INSPECTION SHED 1

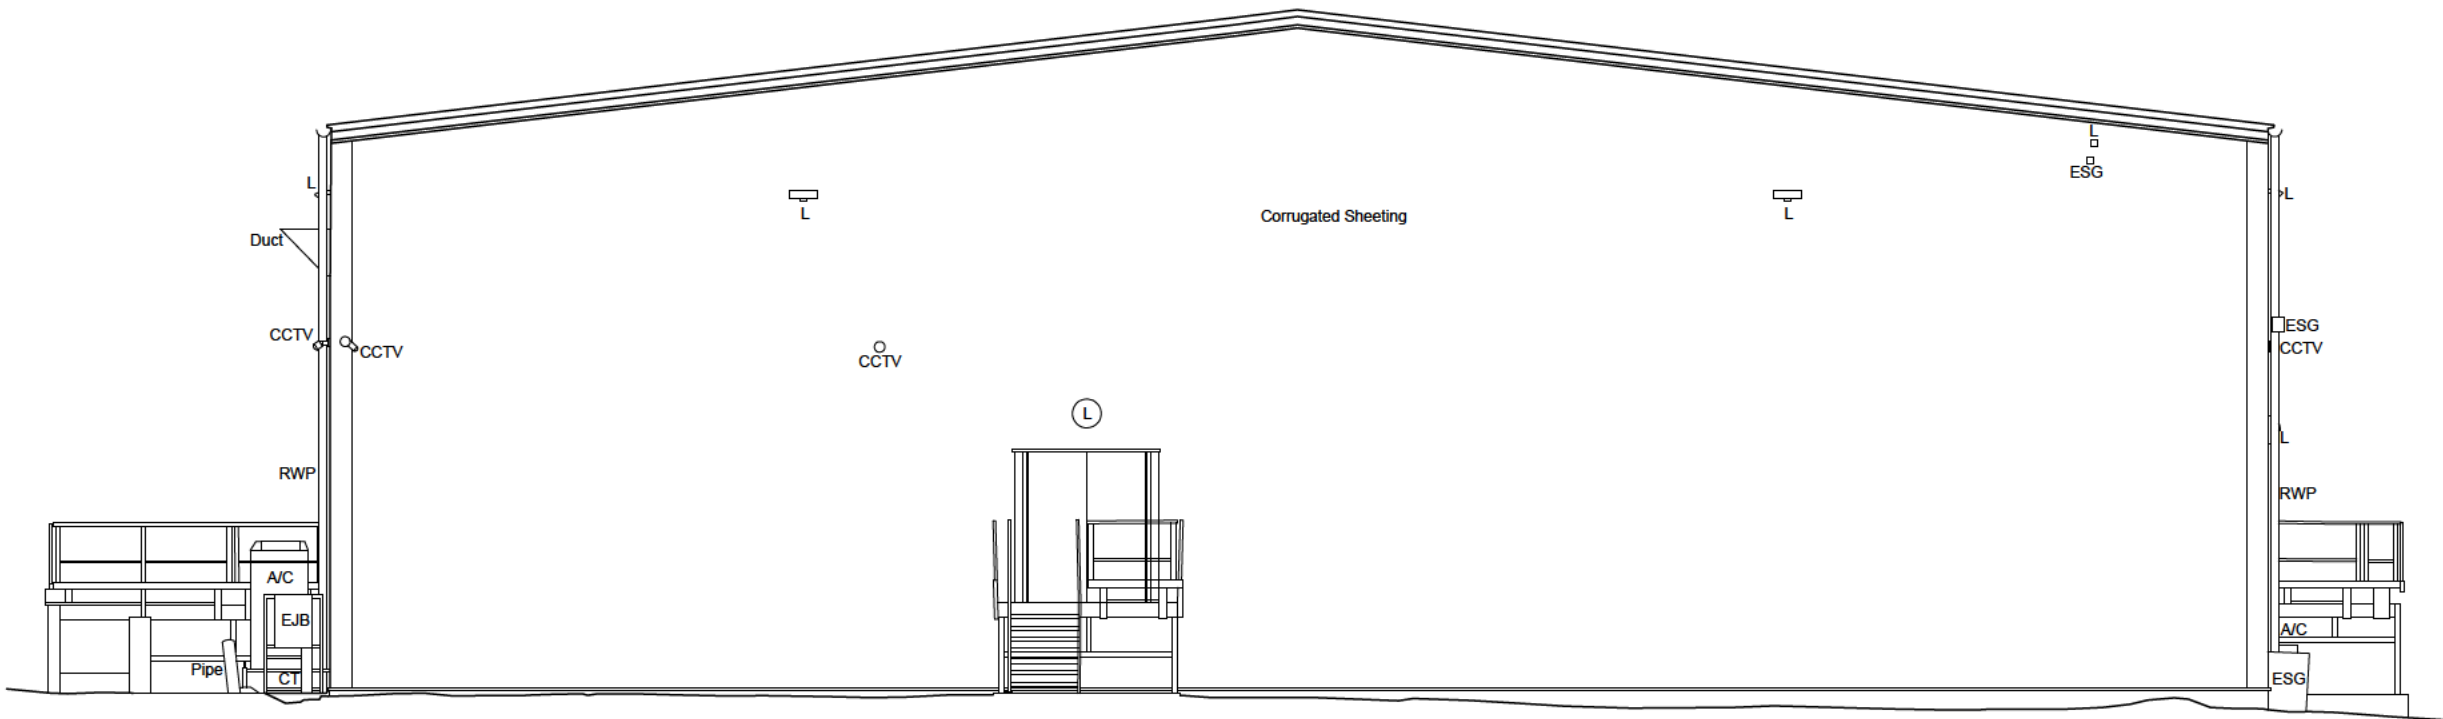


ELEVATION 1
BUILDING 15 - INSPECTION SHED 1

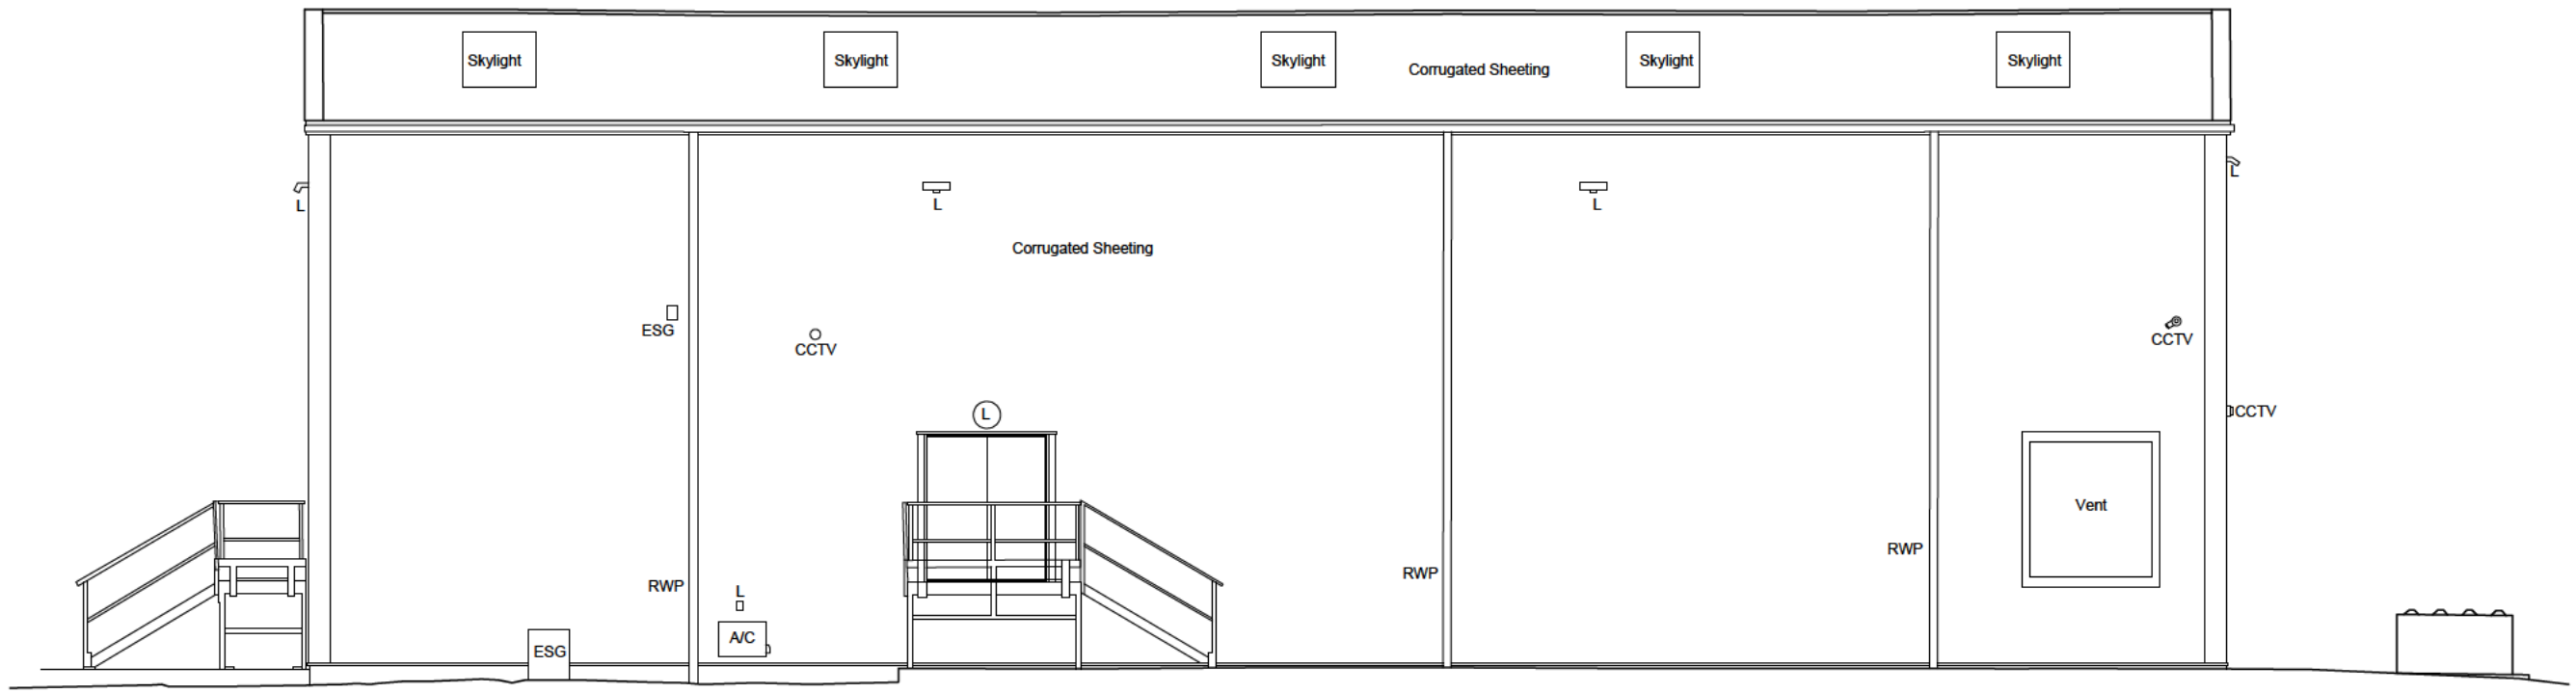

ELEVATION 2
BUILDING 15 - INSPECTION SHED 1

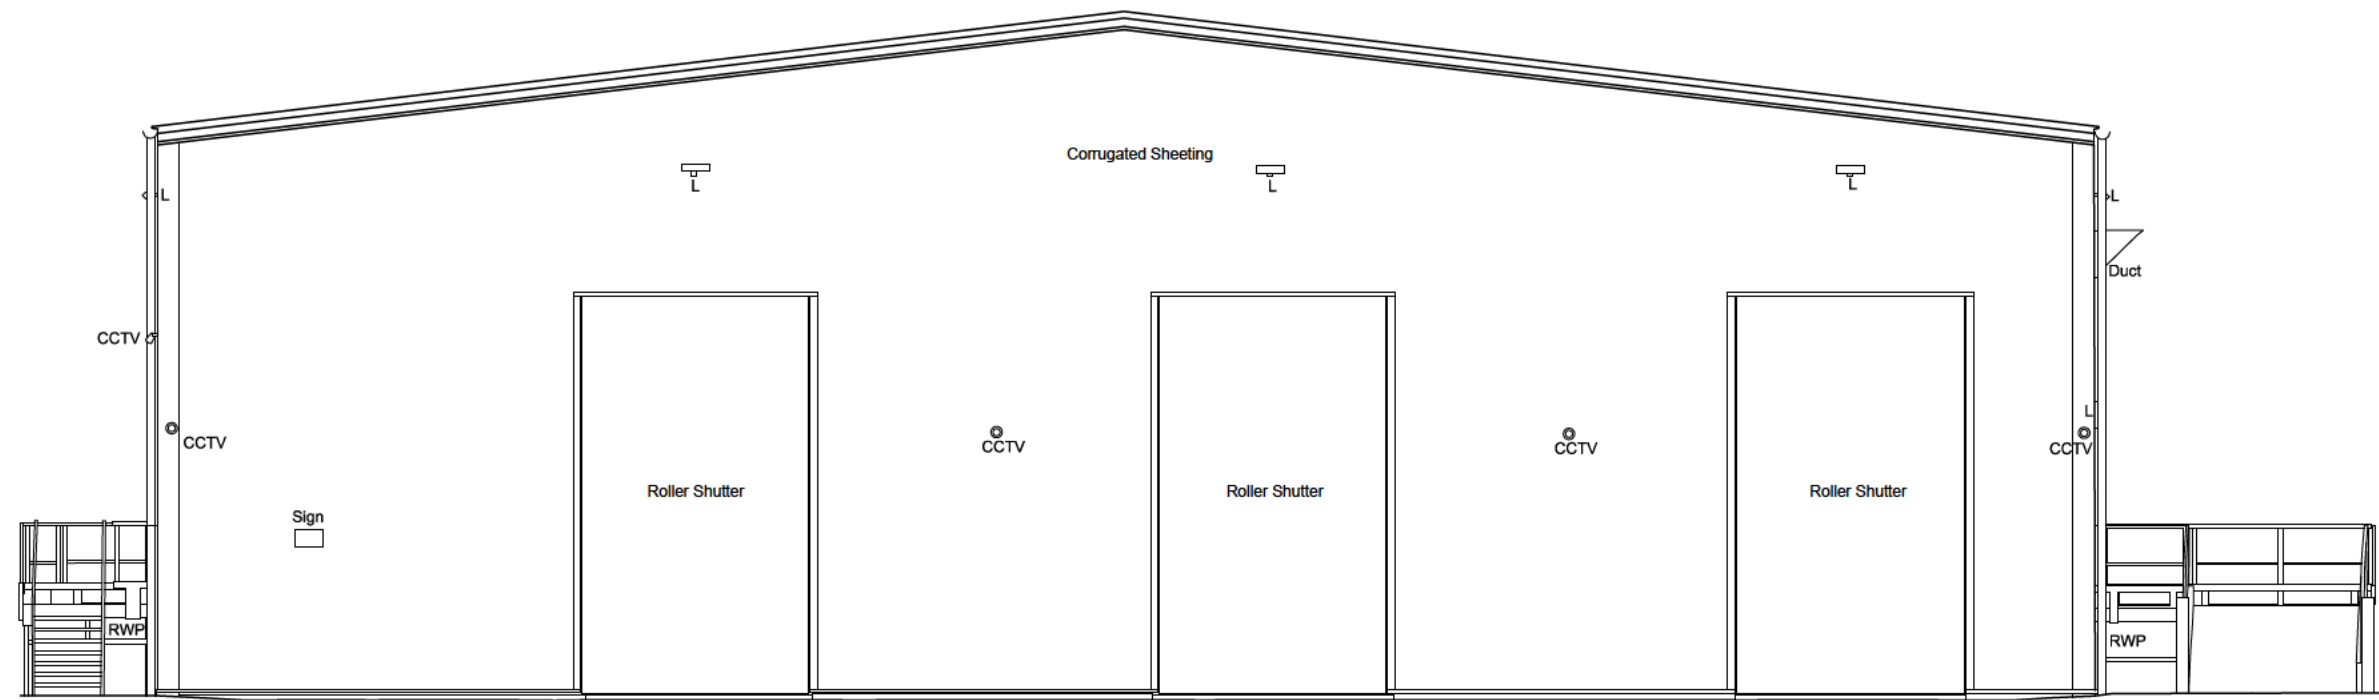

ELEVATION 3
BUILDING 15 - INSPECTION SHED 1

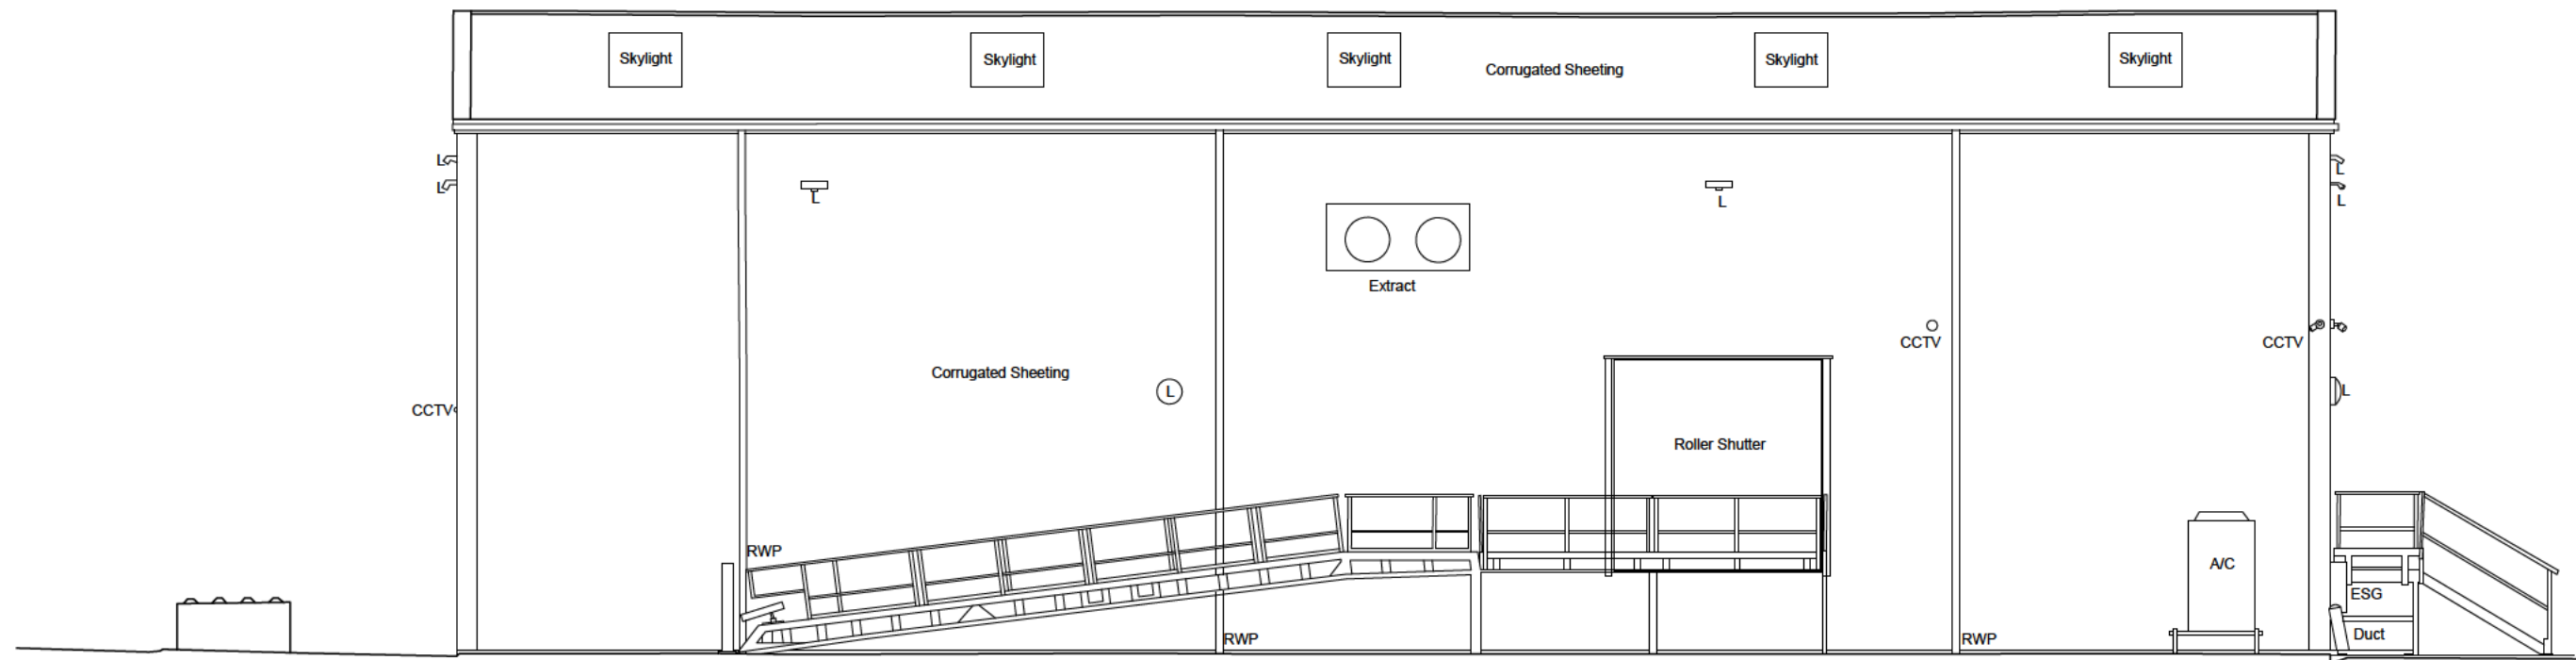

ELEVATION 4
BUILDING 15 - INSPECTION SHED 1

P01 PLANNING ISSUE.
Rev Revision Description
29.01.25 Date
Autodesk Reviewer
PLANNING
32 Frederick Street
Birmingham, B1 3RH
+44 (0)121 234 7500
www.chetwoods.com



Project
SEVINGTON IBF

Client
JLL

Drawing Title
EXISTING BUILDING 15
INSPECTION SHED 1
ELEVATIONS AND SECTIONS

Scale	Size	Drawn	Checked	Date
1:100	A1			30/01/2025

Project	Originator	Functional	Spatial	Form	Discipline	Number	Rev.
5861	CA	15	ZZ	DR	A	00154	P01