



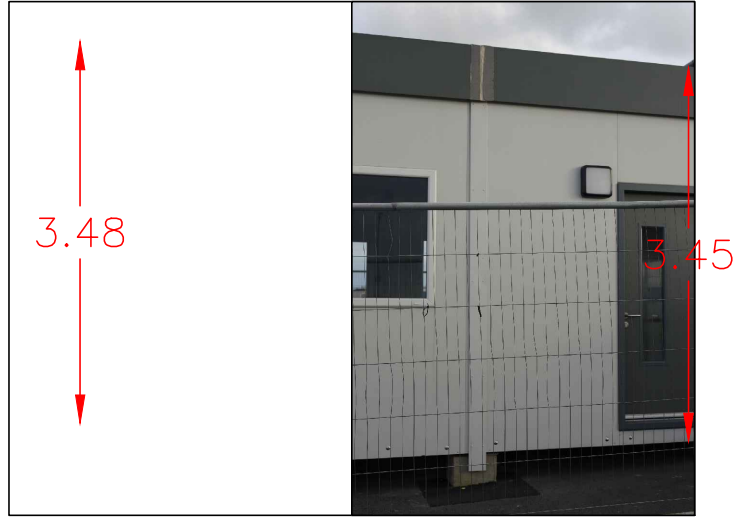


ELEVATION 1

 

ELEVATION 2




ELEVATION 3

 

ELEVATION 4

LOCATION PLAN  
Scale 1:500

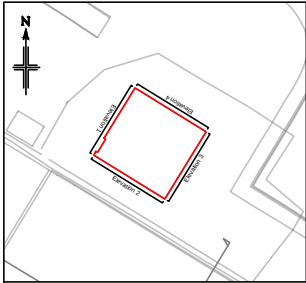

STATUS CODE & REVISIONS

| Stat | Rev | Details     | Checked |     | Date     |
|------|-----|-------------|---------|-----|----------|
|      |     |             | 1st     | 2nd |          |
| S3   | P01 | First Issue | ST      | MJG | 11/04/25 |
|      |     |             |         |     |          |
|      |     |             |         |     |          |
CLIENT  
Jones Lang Lasalle Ltd  
30 Warwick Street  
London  
W1B 5NH

PROJECT TITLE  
Sevington IBF  
Ashford TN25 6GE

Ancillary Building 7 (Portacabin) -  
Photo Elevations

PRESENTATION SCALE  
Not to Scale @ A4

DATE OF ORIGINAL SURVEY  
March 2025

PC PROJECT No. 49502  
STATUS & REVISION  
S3 P01

DRAWING No.  
49502-PCL-PH-ZZ-DR-Y-00001\_AB7

Plowman Craven

Plowman Craven House  
2 Lea Business Park  
Lower Luton Road  
Harpenden  
Hertfordshire  
AL5 5EQ  
Tel: +44 (0)1582 765566  
Email: post@plowmancraven.co.uk  
Web: www.plowmancraven.co.uk  
115 Southwark Bridge Road  
London  
SE1 0AX  
Tel: +44 (0)207 490 7700