



 

ELEVATION 1

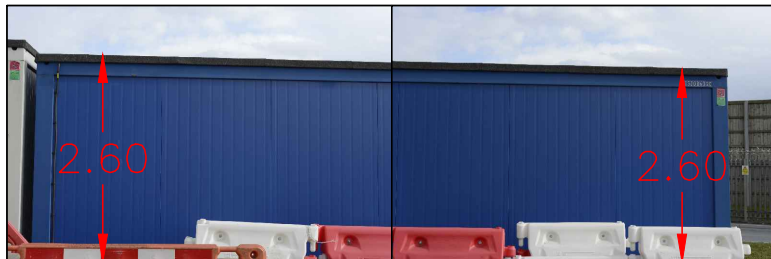

ELEVATION 2




ELEVATION 3



ELEVATION 4

LOCATION PLAN
Scale 1:200

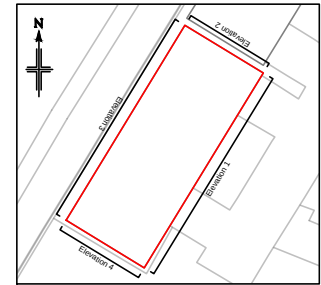

STATUS CODE & REVISIONS

Stat	Rev	Details	Checked 1st / 2nd ST / MJC	Date
S3	P01	First Issue		11/04/25

CLIENT

Jones Lang Lasalle Ltd

30 Warwick Street
London
W1B 5NH

PROJECT TITLE

Sevington IBF
Ashford TN25 6GE

Ancillary Building 20 (Unit 21 & 22) -
Photo Elevations

PRESENTATION
SCALE

Not to Scale @ A4

DATE OF ORIGINAL SURVEY

March 2025

PC PROJECT No. 49502

STATUS & REVISION

S3 P01

DRAWING No.

49502-PCL-PH-ZZ-DR-Y-00001_AB20

Plowman Craven

Plowman Craven House
2 Lea Business Park
Lower Luton Road
Harpenden
Hertfordshire
AL5 5EQ

115 Southwark Bridge Road
London
SE1 0AX

Tel: +44 (0)1582 765566

Tel: +44 (0)207 490 7700

Email: post@plowmancraven.co.uk

Web: www.plowmancraven.co.uk

