



0m 2m 4m 6m 8m 10m



SCALE 1:100

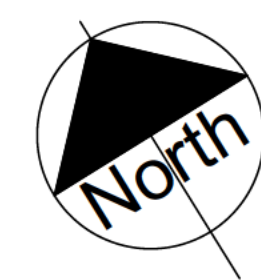

BUILDING LOCATION PLAN

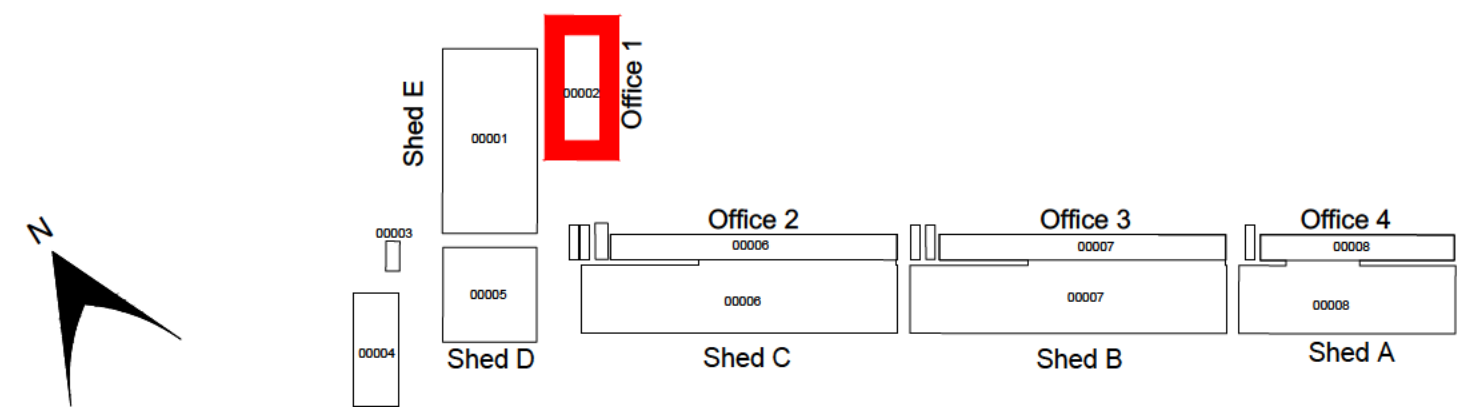


ELEVATION LOCATION PLAN

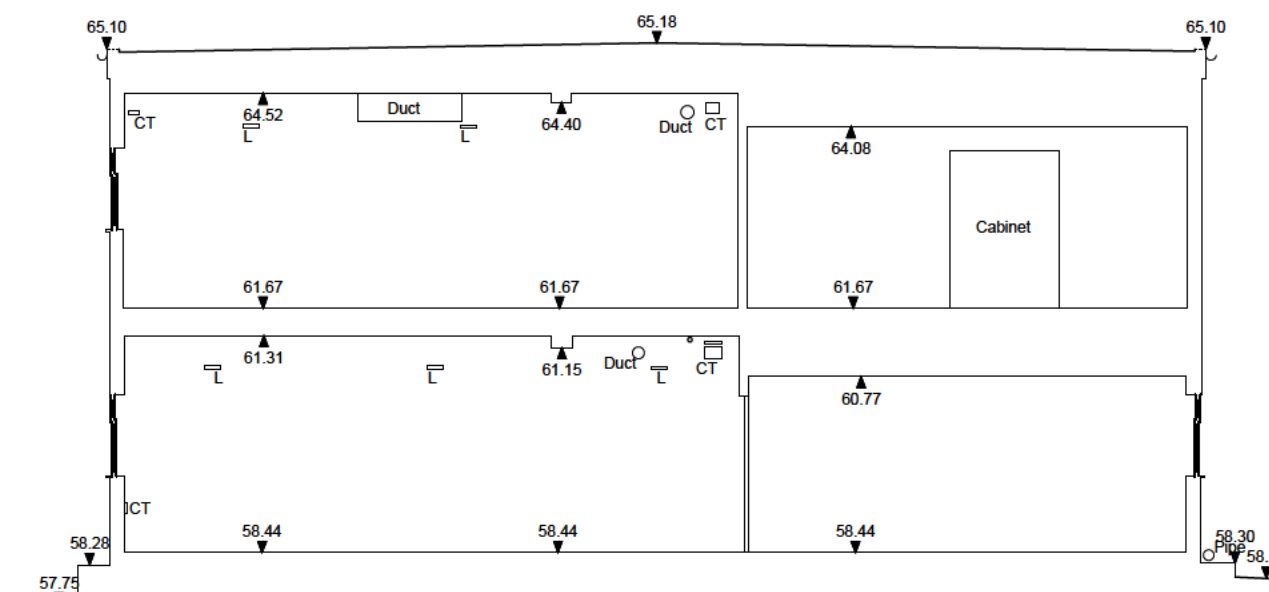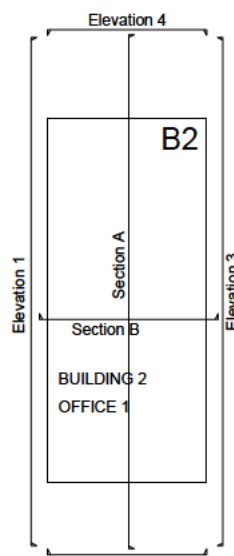


SECTION B-B
BUILDING 2 - OFFICE 1


- Alpha Building 1 00001 Drivers Welfare
- Alpha Building 2 00002
- HMRC 1 00003
- HMRC 2 00004
- Border Force 1 00005 Inspection Shed 1
- Welfare 2 00006 Inspection Shed 2
- Border Force 2 and 3 00007 Inspection Shed 3
- Drying Room 00008 Inspection Shed 4
- Welfare 5 00009 Inspection Shed 5

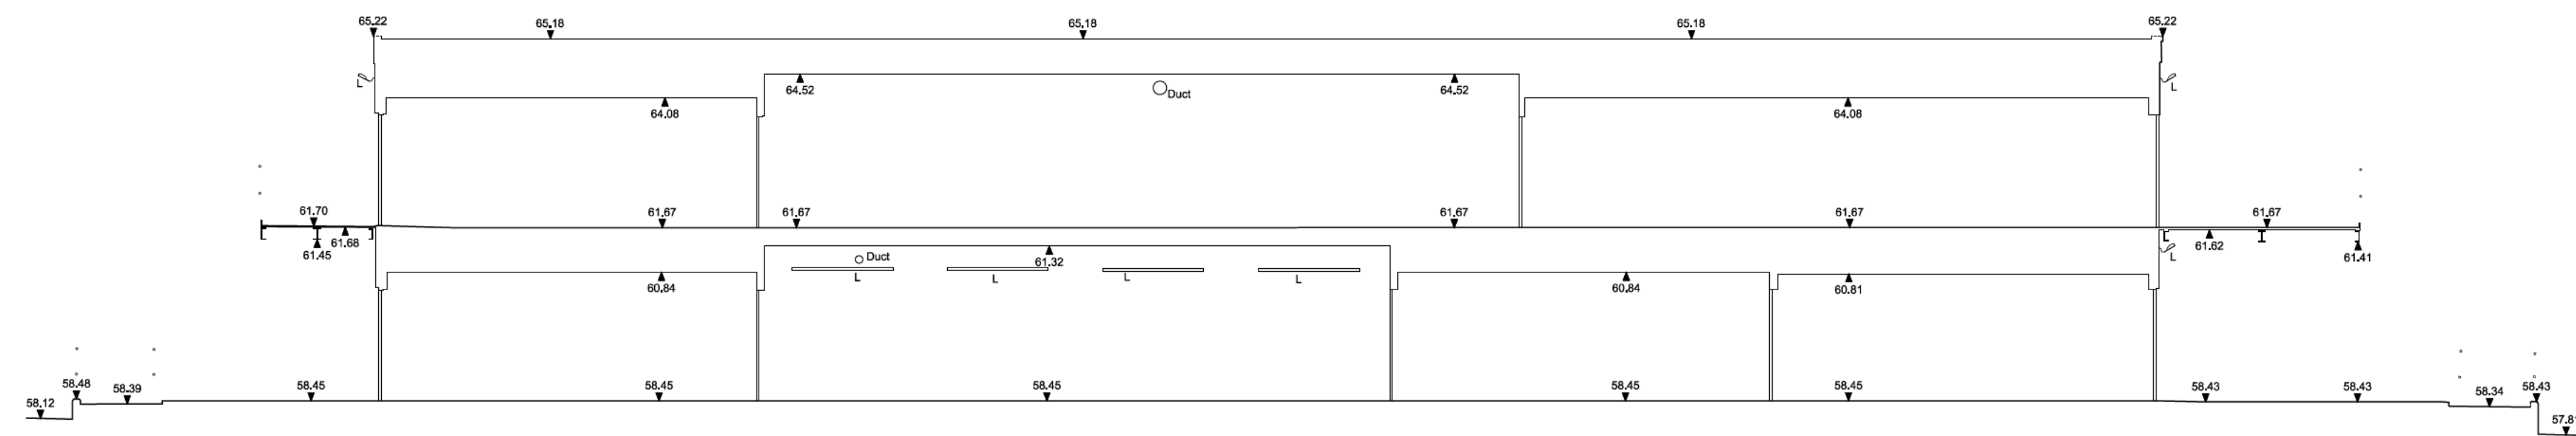


SECTION A-A
BUILDING 2 - OFFICE 1

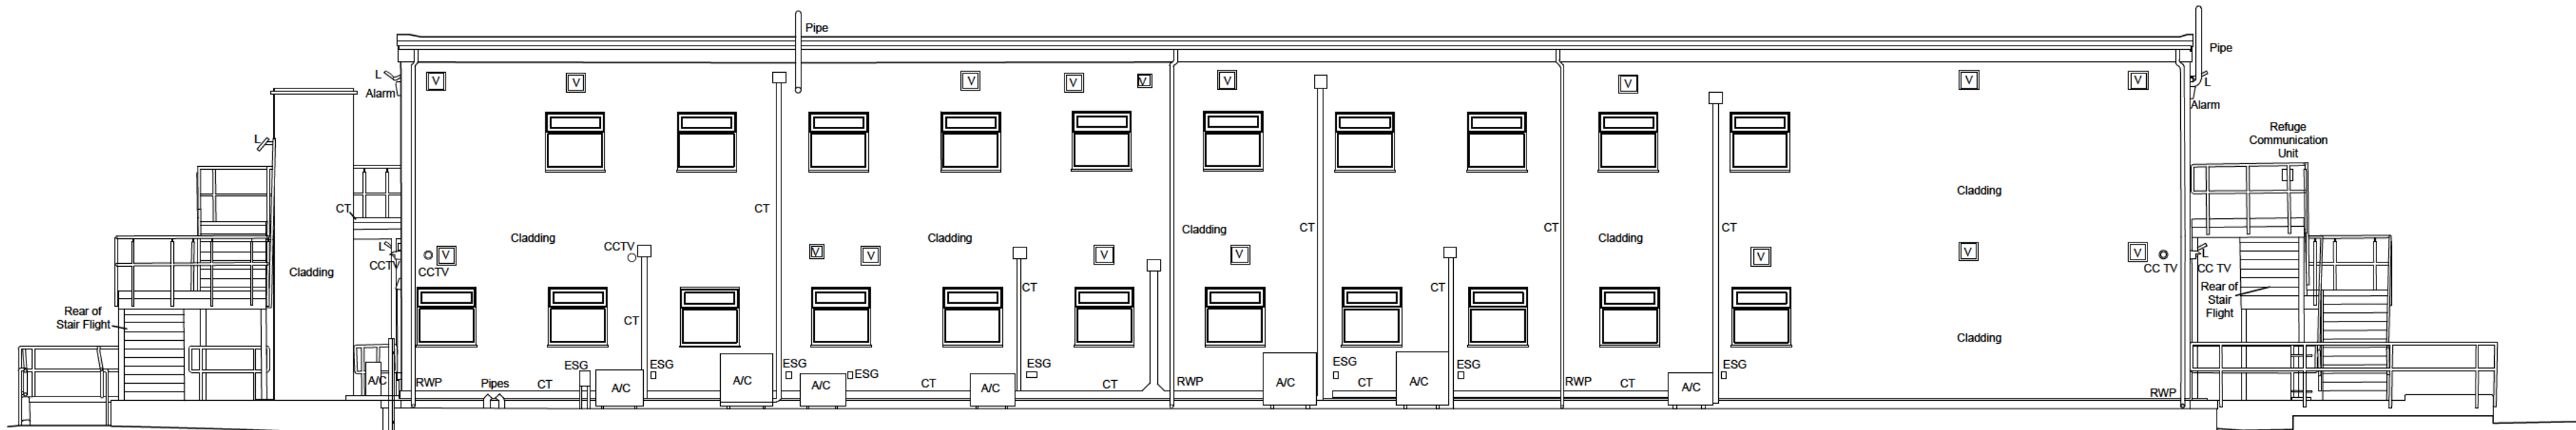


ELEVATION 1
BUILDING 2 - OFFICE 1

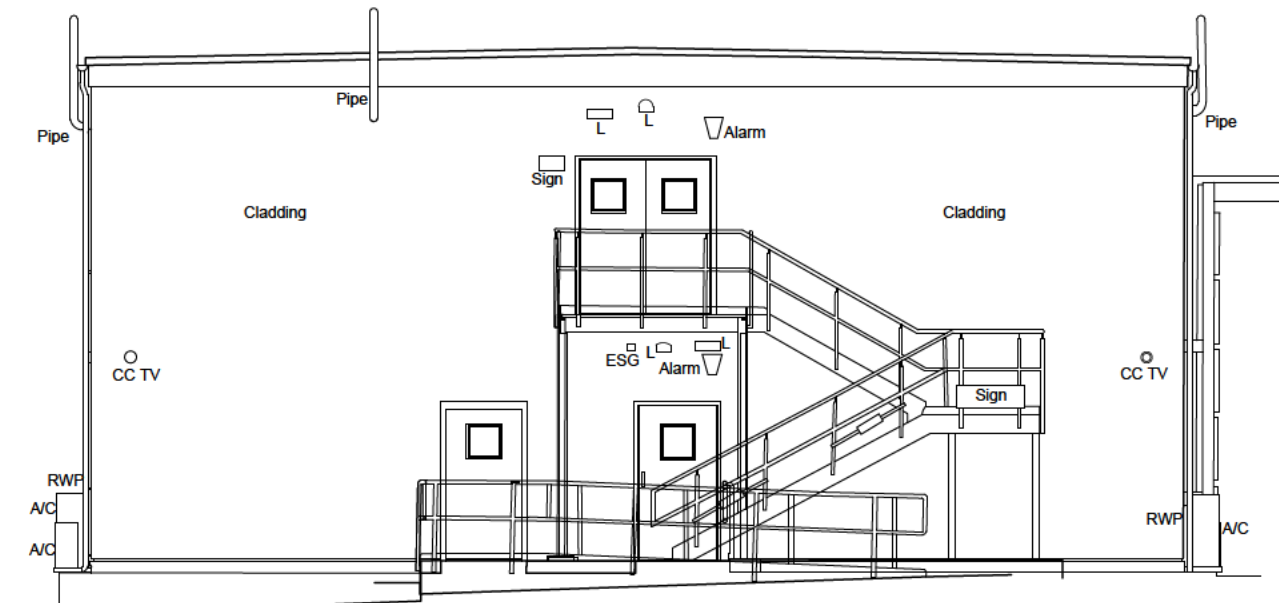

ELEVATION 2
BUILDING 2 - OFFICE 1

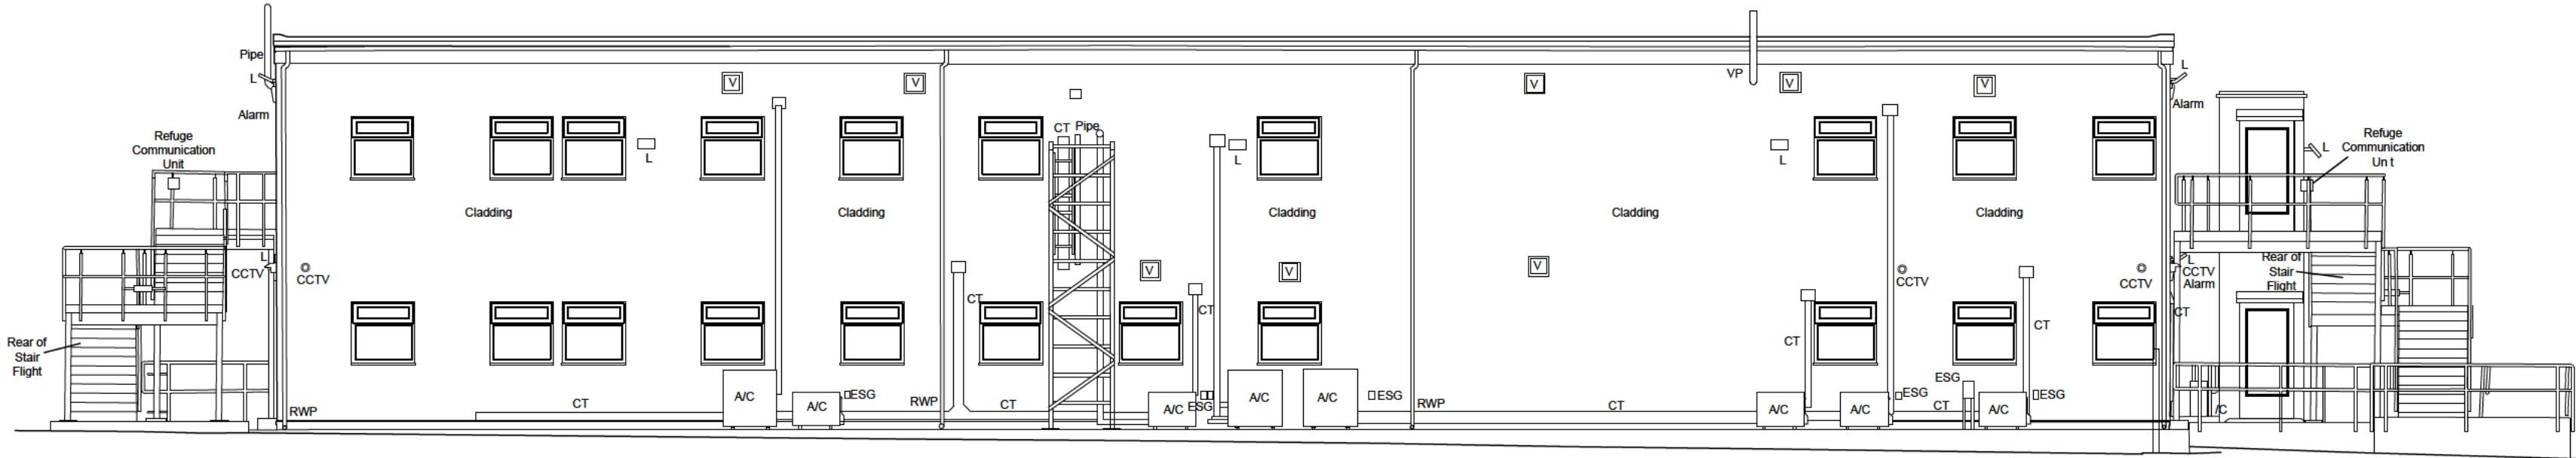

ELEVATION 3
BUILDING 2 - OFFICE 1

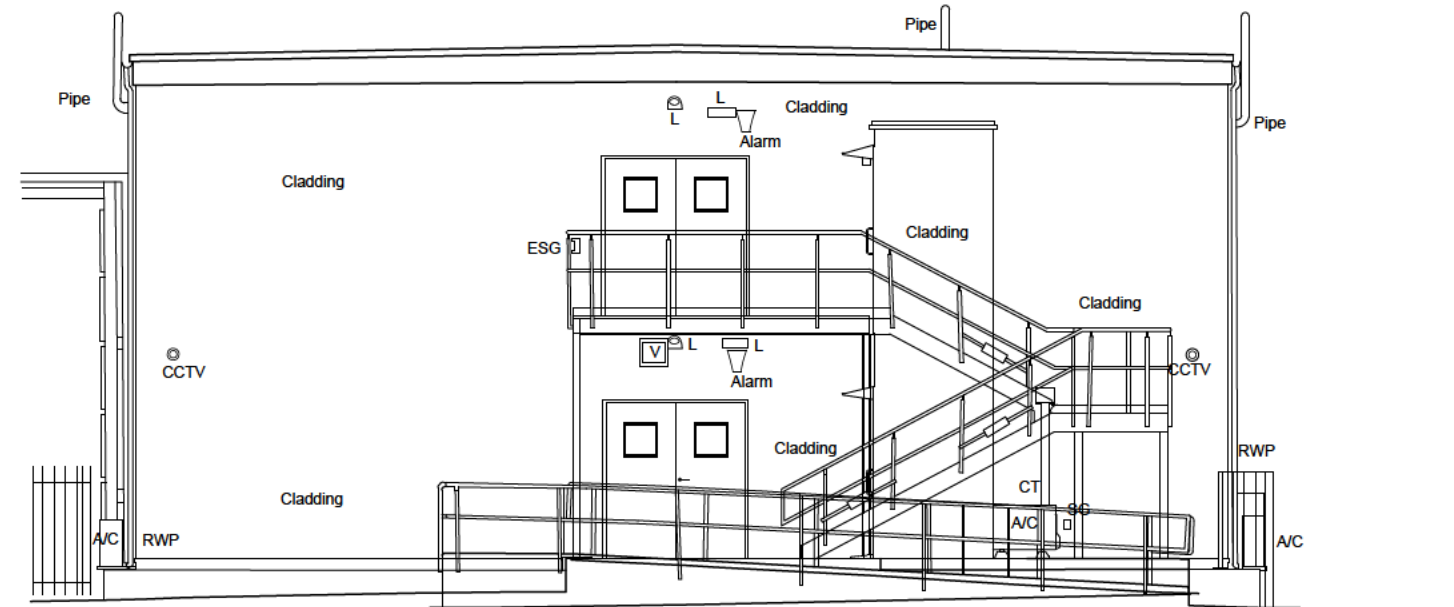

ELEVATION 4
BUILDING 2 - OFFICE 1

511 PLANNING ISSUE. 28.01.25

Rev. Revision Description Date Author

PLANNING

32 Frederick Street
Birmingham, B1 3EH

+44 (0)121 254 7500
www.chetwoods.com

Project
SEVINGTON IBF

Client
JLL

Drawing Title
EXISTING BUILDING 02
OFFICE 1
ELEVATIONS AND SECTIONS

Scale
1:100

Size
A0

Date
28/01/2025

Project
5861

Originator
CA

Functional
02

Spatial
ZZ

Discipline
DR

Number
A 00022

Rev.
P01