



NOTES:  
Copyright Chetwoods (Birmingham) Limited. No implied licence exists.  
Contractors must verify all dimensions on site before commencing any work or shop drawings. This drawing is not to be scaled. Use figured dimensions only.  
Subject to statutory approvals and survey.  
Building areas are liable to adjustment over the course of the design process due to the ongoing construction detailing developments.  
Please note the information contained within this drawing is solely for the benefit of the employer and should not be relied upon by third parties.  
The CDM hazard management procedures for the Chetwoods aspects of the design of this project are to be found on the "Chetwoods - Hazard Analysis and Design Risk Assessment" and/or drawings. The full project design team's comprehensive set of hazard management procedures are available from the Principal Designer appointed for the project.




SCALE 1:100

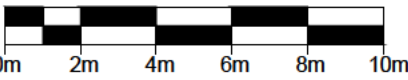


## BUILDING LOCATION PLAN

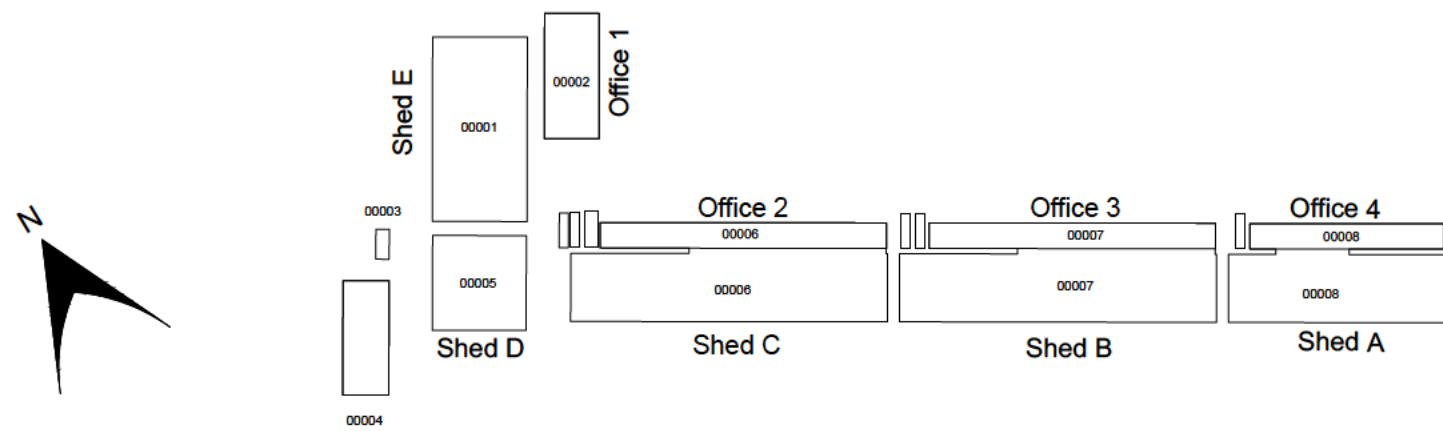


## ELEVATION LOCATION PLAN

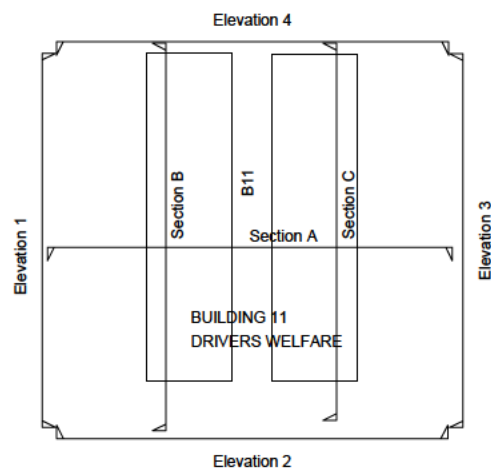


Alpha Building 1	00009	00011	Drivers Welfare
Alpha Building 2	00010		
HMRC 1	00012		
HMRC 2	00013		
Border Force 1	00014	00015	Inspection Shed 1
Welfare 2	00016	00017	Inspection Shed 2
Border Force 2 and 3	00018	00019	Inspection Shed 3
Drying Room	00020	00021	Inspection Shed 4
Welfare 5	00022	00023	Inspection Shed 5

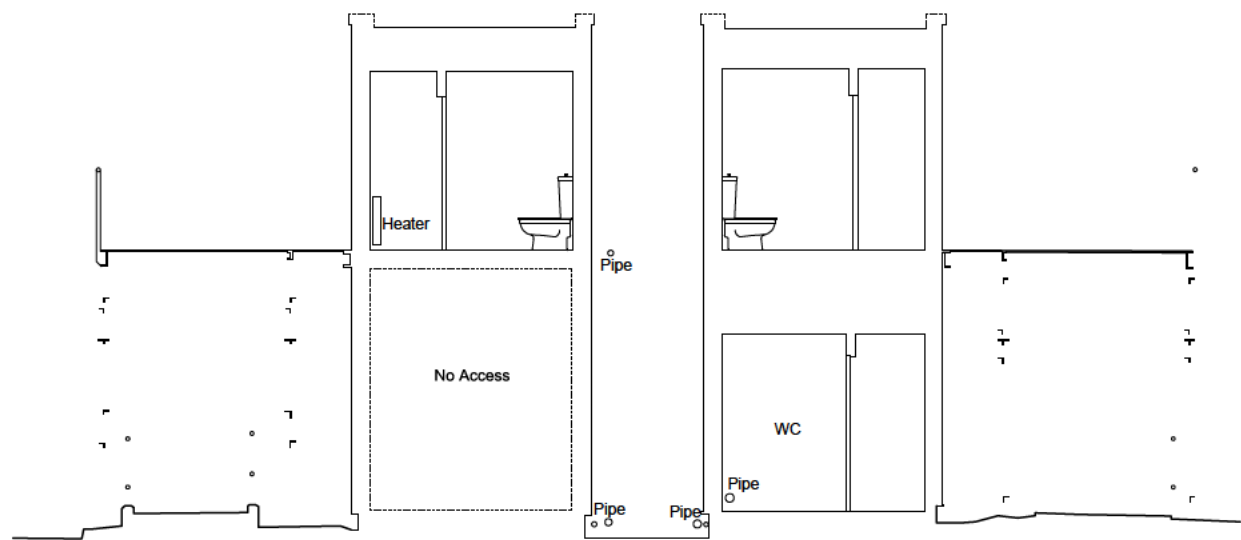


SECTION A-A  
BUILDING 11 - DRIVERS WELFARE

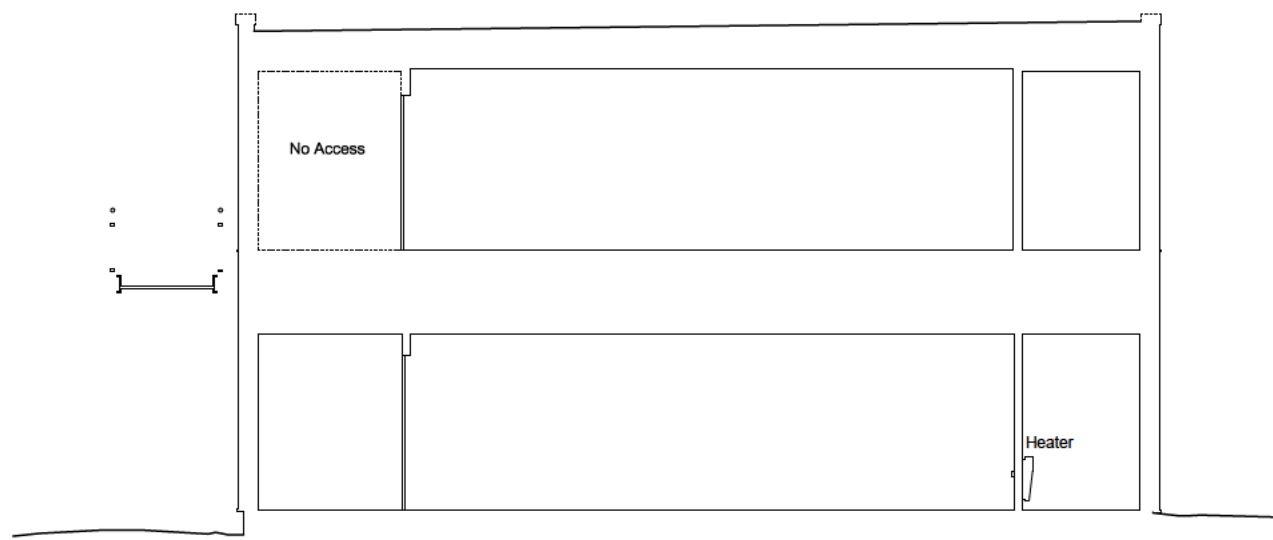


SECTION B-B  
BUILDING 11 - DRIVERS WELFARE

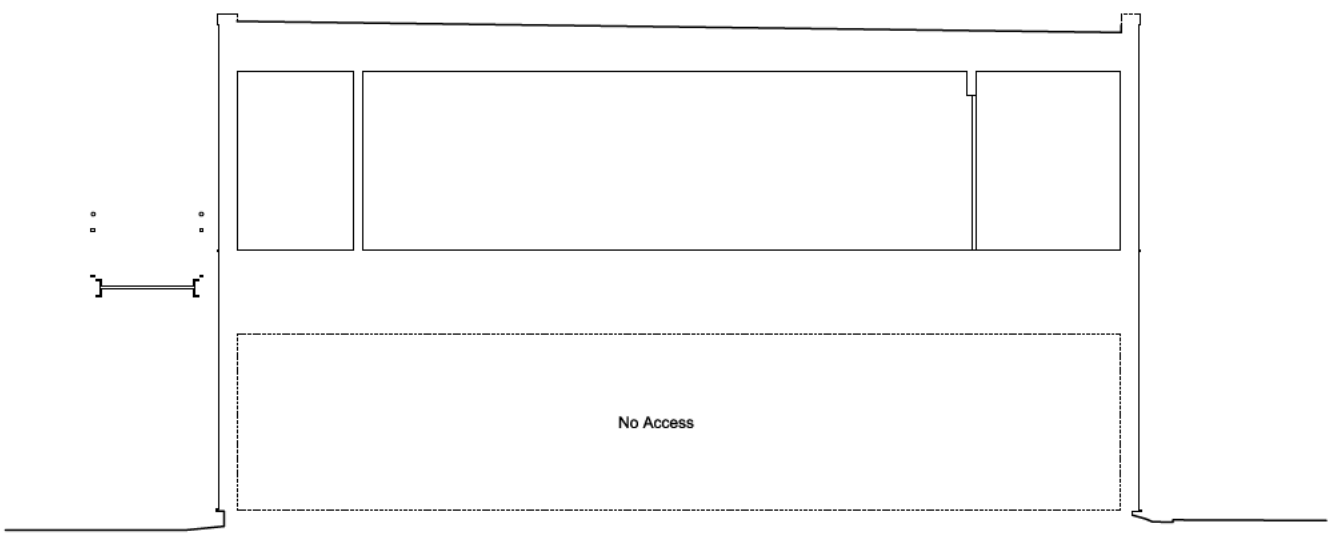


SECTION C-C  
BUILDING 11 - DRIVERS WELFARE

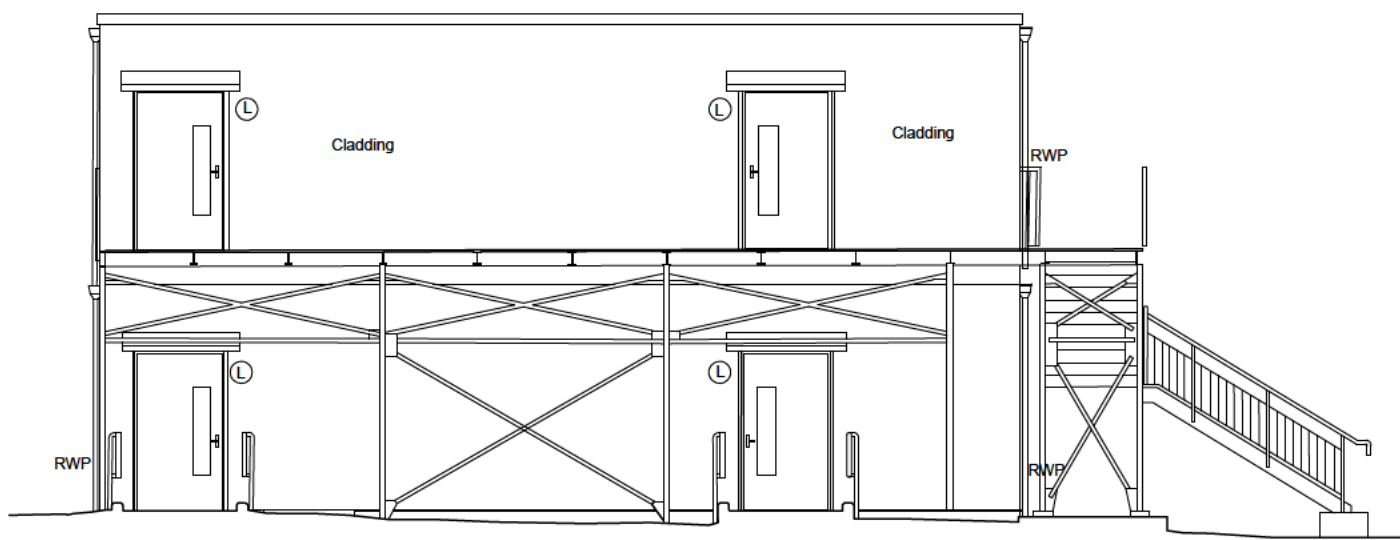


ELEVATION 1  
BUILDING 11 - DRIVERS WELFARE

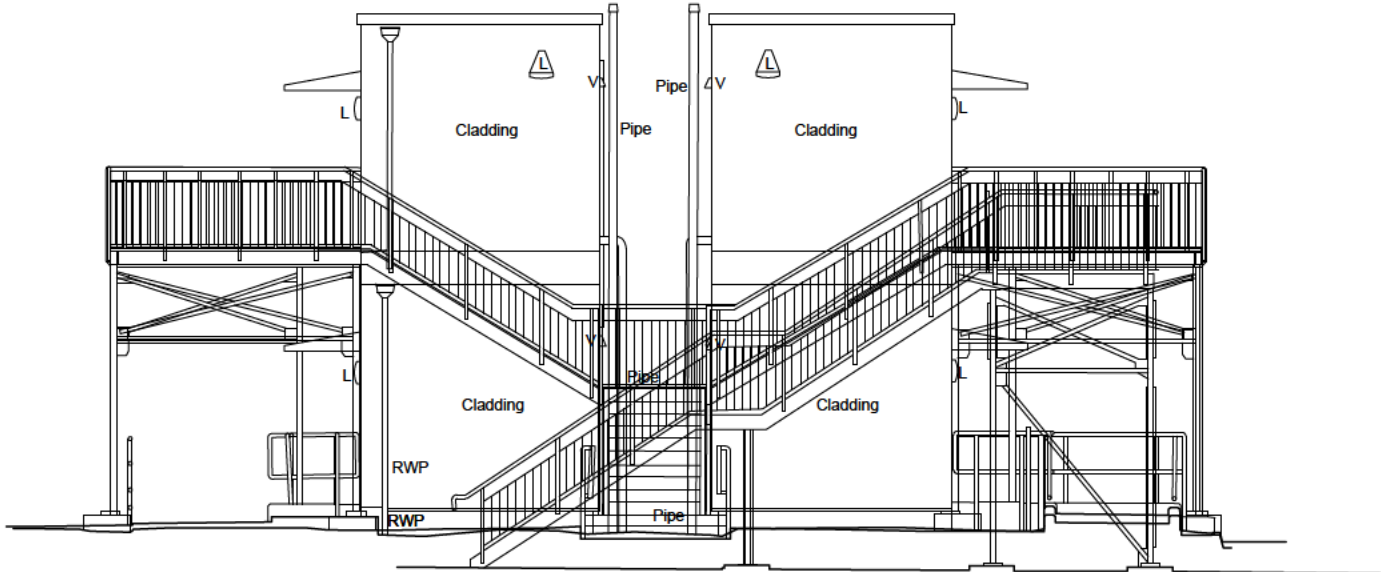

ELEVATION 2  
BUILDING 11 - DRIVERS WELFARE

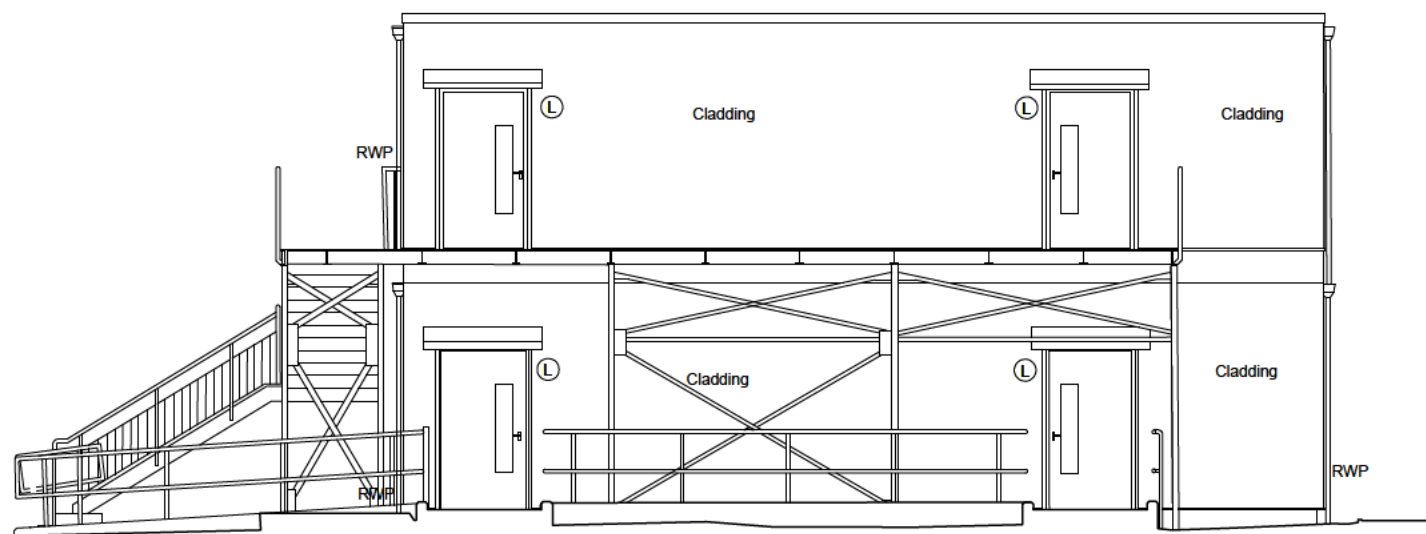

ELEVATION 3  
BUILDING 11 - DRIVERS WELFARE

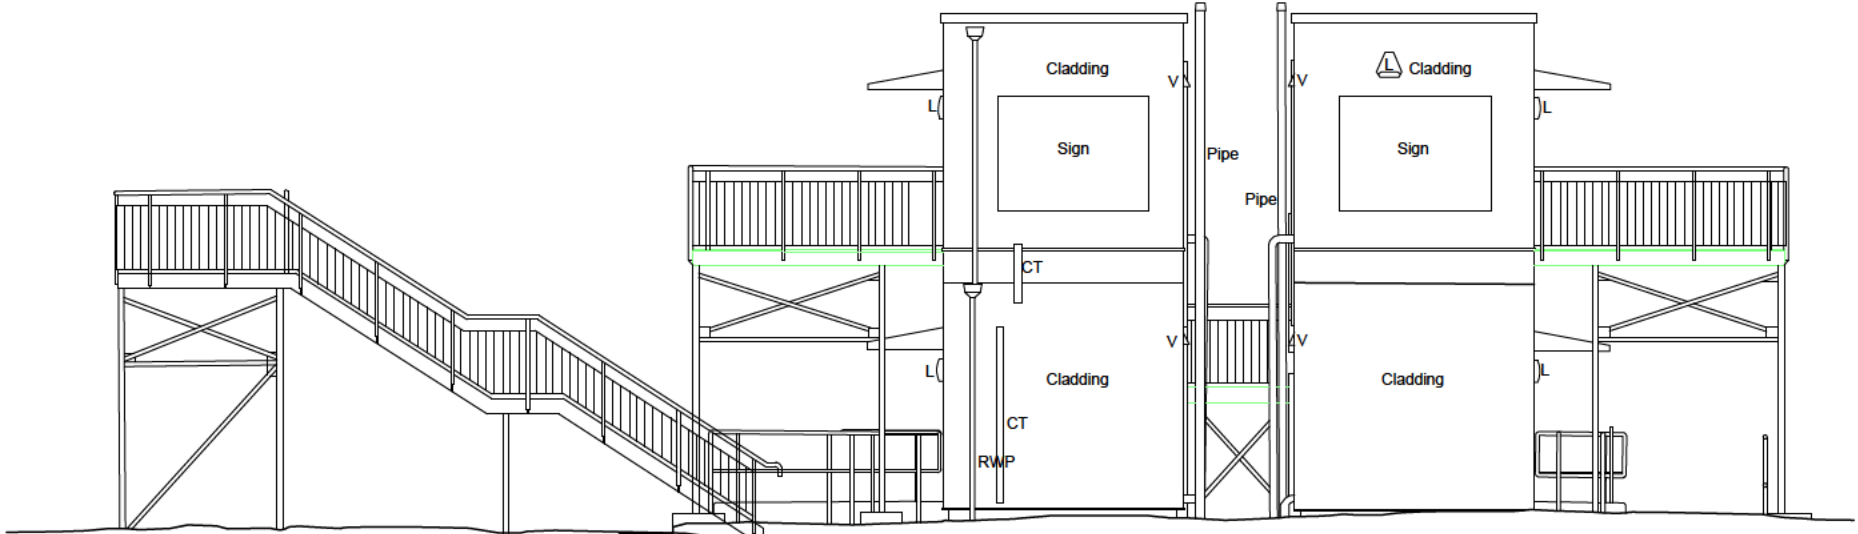

ELEVATION 4  
BUILDING 11 - DRIVERS WELFARE

Rev	Revision Description	Date	Author	Reviewer
P01	PLANNING ISSUE.	29 01 25		

### PLANNING

32 Frederick Street  
Birmingham, B1 3RH  
+44 (0)121 234 7500  
www.chetwoods.com



Project  
SEVINGTON IBF

Client

JLL

Drawing Title  
EXISTING BUILDING 11  
DRIVERS WELFARE  
ELEVATIONS AND SECTIONS

Scale	Size	Drawn	Checked	Date
1:100	A1			29/01/2025

Project	Originator	Functional	Spatial	Form	Discipline	Number	Rev.
5861	CA	11	ZZ	DR	A	00112	P01