
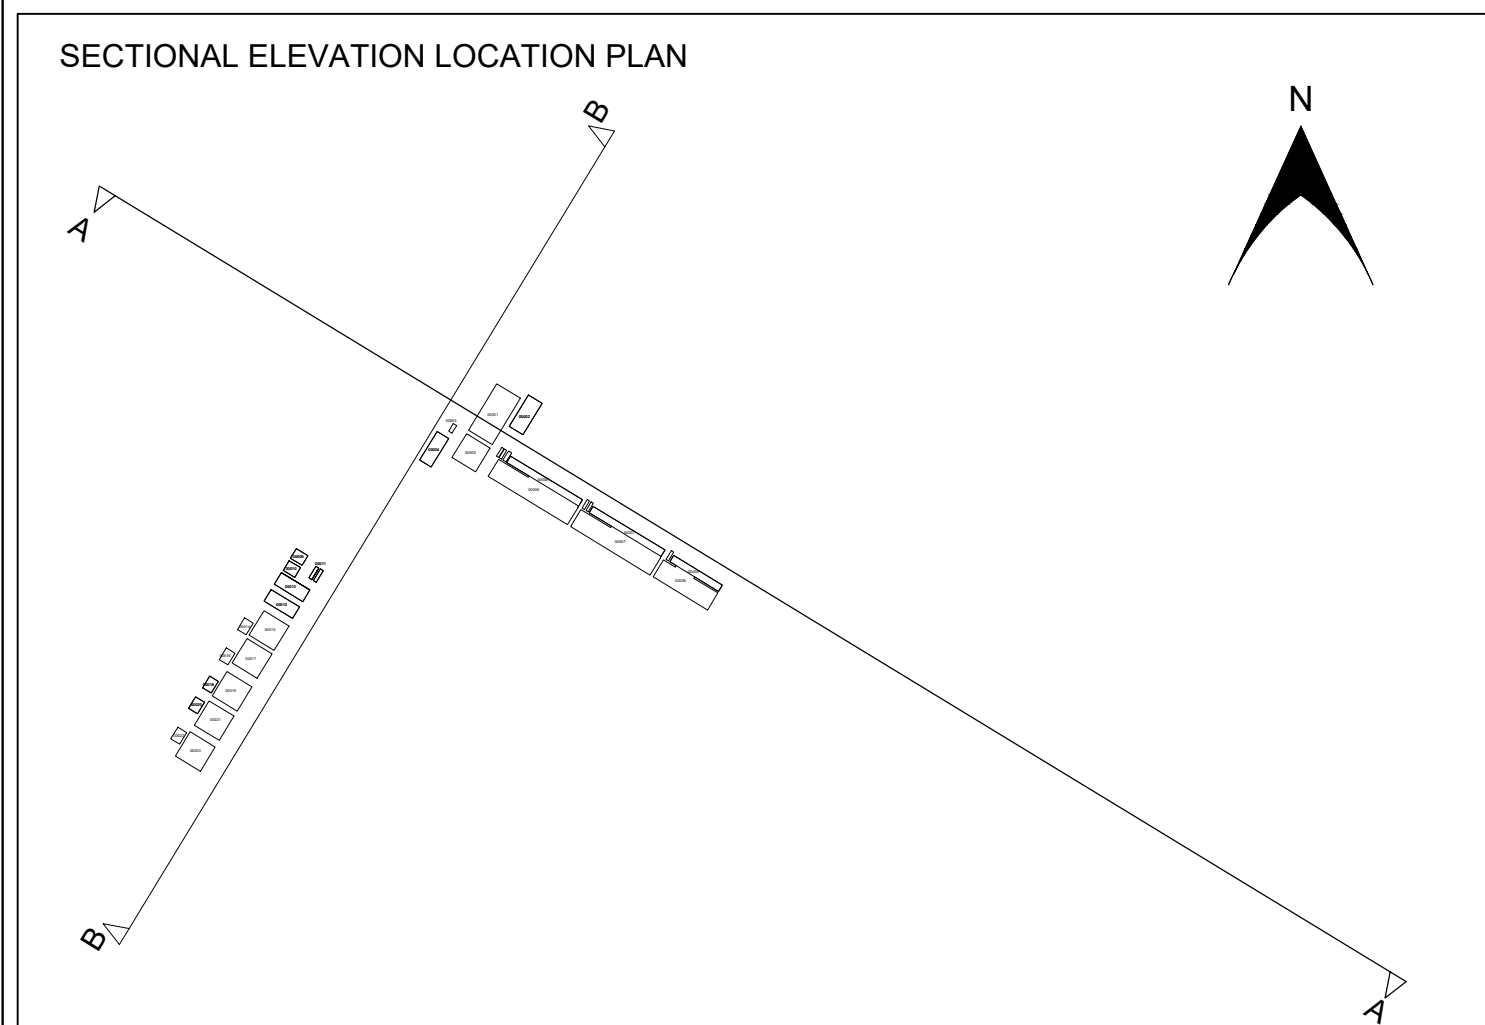


NOTES:
Copyright Chetwoods (Birmingham) Limited. No implied licence exists.
Contractors must verify all dimensions on site before commencing any work or shop drawings. This drawing is not to be scaled. Use figured dimensions only.
Subject to satisfactory approvals and survey.
Building areas are liable to adjustment over the course of the design process due to the changing architectural detailing developments.
Please note the information contained within this drawing is solely for the benefit of the employer and should not be relied upon by third parties.
The CDM H&M hazard management procedures for the Chetwoods aspects of the design of this project are to be found on the "Chetwoods - Hazard Analysis and Design Risk Assessment" and/or drawings. The full project design team drawings and associated H&M procedures are available from the Principal Designer appointed for the project.

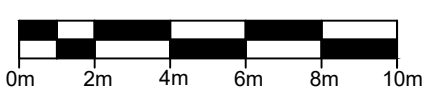

STANDARD ABBREVIATIONS

[illegible]

OTHER ABBREVIATIONS

DT	British Telecom	R55	Rubberised Safety Surface
CC	Coil Chute	SL	Sump Level
CTV	Cable Television	SBM	Site Bench Mark
IRIS	Illuminated Road Sign		Manchion
ICIC	Electrical Inspection Cover	Tac	Tactile Paving
FP	Feeder Pillar	TIC	Telephone Inspection Cover
LB	Litter Bin	TL	Traffic Light
MH	Manhole	TMCB	Traffic Management Control Box
OCBM	Ordinance Survey Bench Mark	TMIC	Traffic Management Inspection Cover
PS	Pillar Box	WV	Water Valve

LEGEND

	Ceiling level
	False ceiling level
	Stair/step arrows point up
	Sloping ceiling arrows point up
	Roof arrows point down
	Assumed detail

SHEET LAYOUT

DI-SHEET 1 SME-1-CA 00-XX-090-A-0041	DI-SHEET 2 SME-1-CA 00-XX-090-A-0042	DI-SHEET 3 SME-1-CA 00-XX-090-A-0043	DI-SHEET 4 SME-1-CA 00-XX-090-A-0044	DI-SHEET 5 SME-1-CA 00-XX-090-A-0045	DI-SHEET 6 SME-1-CA 00-XX-090-A-0046	DI-SHEET 7 SME-1-CA 00-XX-090-A-0047
---	---	---	---	---	---	---

P01 PLANNING ISSUE

15.04.25

PLANNING

32 Frederick Street
Birmingham, B1 3HH

+44 (0)121 234
www.chelwood

Project
SEVINGTON IBF

Client

EXISTING SITE SECTIONS
SECTIONAL ELEVATIONS - A
SHEET 4

Scale	Size	Drawn	Checked	Date	
1:100	A0	JC	SA	15/04/202	
Project	Originator	Functional	Spatial	Form Discipline	Number
5861	CA	00	XX	DR A	00454 P