

Figured dimensions only are to be used. All dimensions are to be checked onsite. Differences between drawings and between drawings and specification or bills of quantities to be reported to the PRC Group.


© The copyright of the drawings and designs contained therein remains vested in the PRC Group

Revisions: Drawn/Chkd: Date:

A. Planning Comments Incorporated EM Apr.'19
B. Planning Comments Incorporated EM May 19
C. Church car park amended SA Jun 19

NOTES

1. FOR LEGEND PLEASE REFER TO DRAWING 11107_PL_12_004
2. FOR PROPOSED FINISHED LEVELS AND LAND CONTOUR FOR HARD LANDSCAPING PLEASE REFER TO ENGINEERS DRAWING REFERENCE 08-125 / 423
3. THIS DRAWING IS TO BE READ IN CONJUNCTION WITH ALL RELEVANT ENGINEER'S DRAWINGS AND THE SPECIFICATION.
4. ALL WORKMANSHIP AND MATERIALS ARE TO COMPLY WITH THE SPECIFICATION, BUILDING REGULATIONS, RELEVANT BRITISH STANDARD AND MANUFACTURERS RECOMMENDATIONS.
5. THIS DRAWING IS NOT TO BE SCALED. ALL DIMENSIONS ARE IN MM UNLESS NOTED OTHERWISE.
6. SITE AND DISCREPANCIES REPORTED TO THE CONTRACT ADMINISTRATOR.
7. ECOLOGICAL ENHANCEMENTS LOCATIONS ARE APPROXIMATE AND WILL BE DETERMINED BY AN ECOLOGIST WHEN THE FEATURES ARE INSTALLED, AND THAT BAT AND BIRD BOXES SHOULD BE INSTALLED ON POSTS, OR ON SPECIMEN TREES AFTER FIVE YEARS OF GROWTH.

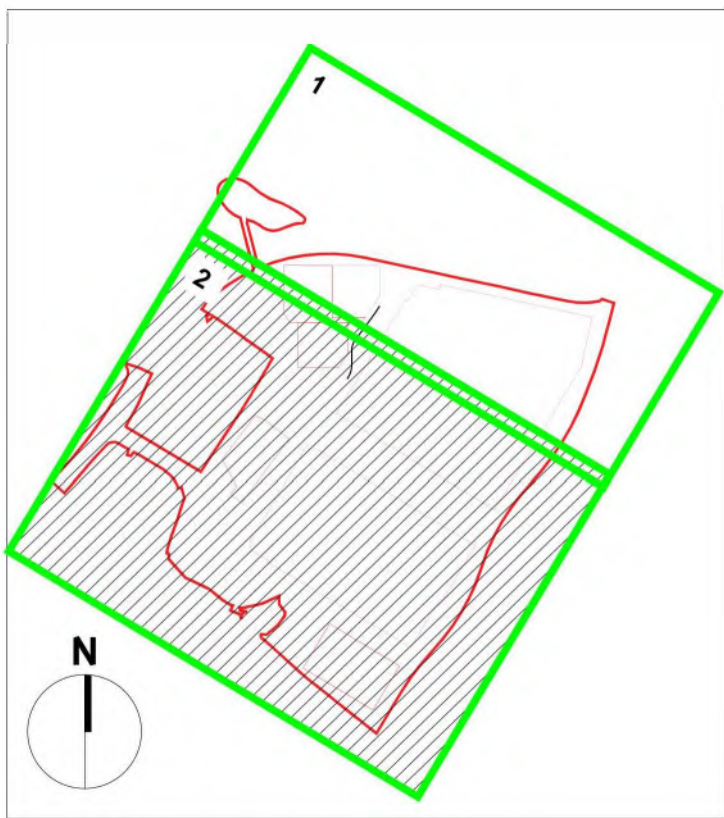

Location Plan NTS

Client:
AVIVA LIFE AND PENSIONS UK LTD



Project:
STOUR PARK WEST PHASE 1
INFRASTRUCTURE WORKS
RMA/PRE-START CONDITIONS

12 Warren Yard,
Warren Park,
Milton Keynes,
MK12 5NW
01908 305 246
info@prc-group.com
www.prc-group.com

Drawing Title:
ILLUSTRATIVE LANDSCAPE
MASTERPLAN COLOURED
SHEET 2

Architecture
Planning
Master Planning
Urban Design
Interiors
Landscape

Scale @ A1: 1/1250
Checked by: AR
Date: MAR.'19
Job No: 11107
Stage: PL 12_005
Drawing No: C

Issue Status:
Construction ☐ Preliminary ☐
Information ☐ Approval ☒
Tender ☐

Offices
Woking
London
Milton Keynes
Warsaw

PRC Architecture & Planning

For continuation refer to drawing 11107_PL_12_004 General Arrangement - Sheet 1 of 2

PLOT 5

DEVELOPMENT PLOTS
SHOWN INDICATIVELY
SUBJECT TO SEPARATE
APPLICATIONS

DEVELOPMENT PLOTS
SHOWN INDICATIVELY
SUBJECT TO SEPARATE
APPLICATIONS

PLOT 1

PLOT 4

DEVELOPMENT PLOTS
SHOWN INDICATIVELY
SUBJECT TO SEPARATE
APPLICATIONS

DEVELOPMENT PLOTS
SHOWN INDICATIVELY
SUBJECT TO SEPARATE
APPLICATIONS


PLOT 2

PLOT 3

DEVELOPMENT PLOTS
SHOWN INDICATIVELY
SUBJECT TO SEPARATE
APPLICATIONS

CAR PARK WITH FENCING AND
ACCESS TO CHURCH (REFER
TO PROPOSED CHURCH CAR
PARK SITE LAYOUT
REF: 10601_005 REV C)

THE INFORMATION SHOWN
INDICATIVELY
SUBJECT TO SEPARATE
APPLICATIONS

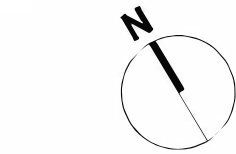

0 50 100
Scale 1:1250