



NOTES:
Copyright Outwoods (Birmingham) Limited. No implied license exists.
Contractors must verify all dimensions on site before commencing any work or site drawings. The drawing is not to be scaled. Use typical dimensions only.
Subject to statutory approvals and survey.
Building areas are liable to adjustment over the course of the design process due to the ongoing construction detailing development.
Please note the information contained within this drawing is only for the benefit of the employer and should not be relied upon by third parties.
The CDM hazard management procedures for the Outwoods aspects of the design of the project are to be found on the "Outwoods - Hazard Analysis and Design Risk Assessment" within drawings. The full project design team comprehensive set of hazard management procedures are available from the Project Designer appointed for the project.

0m 2m 4m 6m 8m 10m



SCALE 1:100

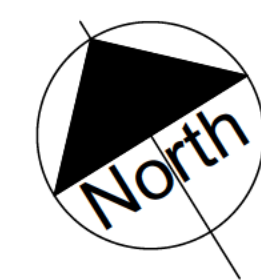


BUILDING LOCATION PLAN

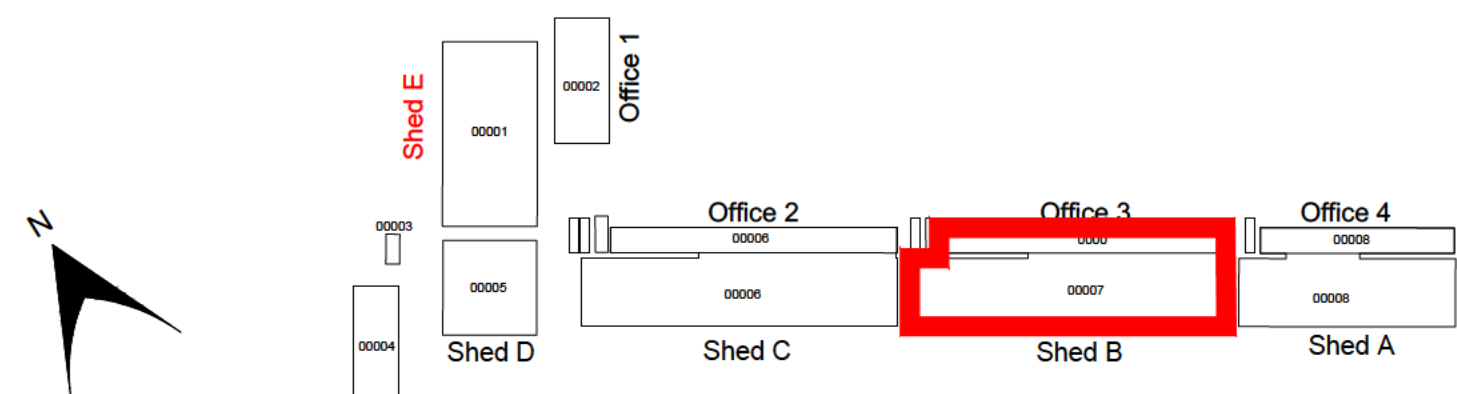


ELEVATION LOCATION PLAN

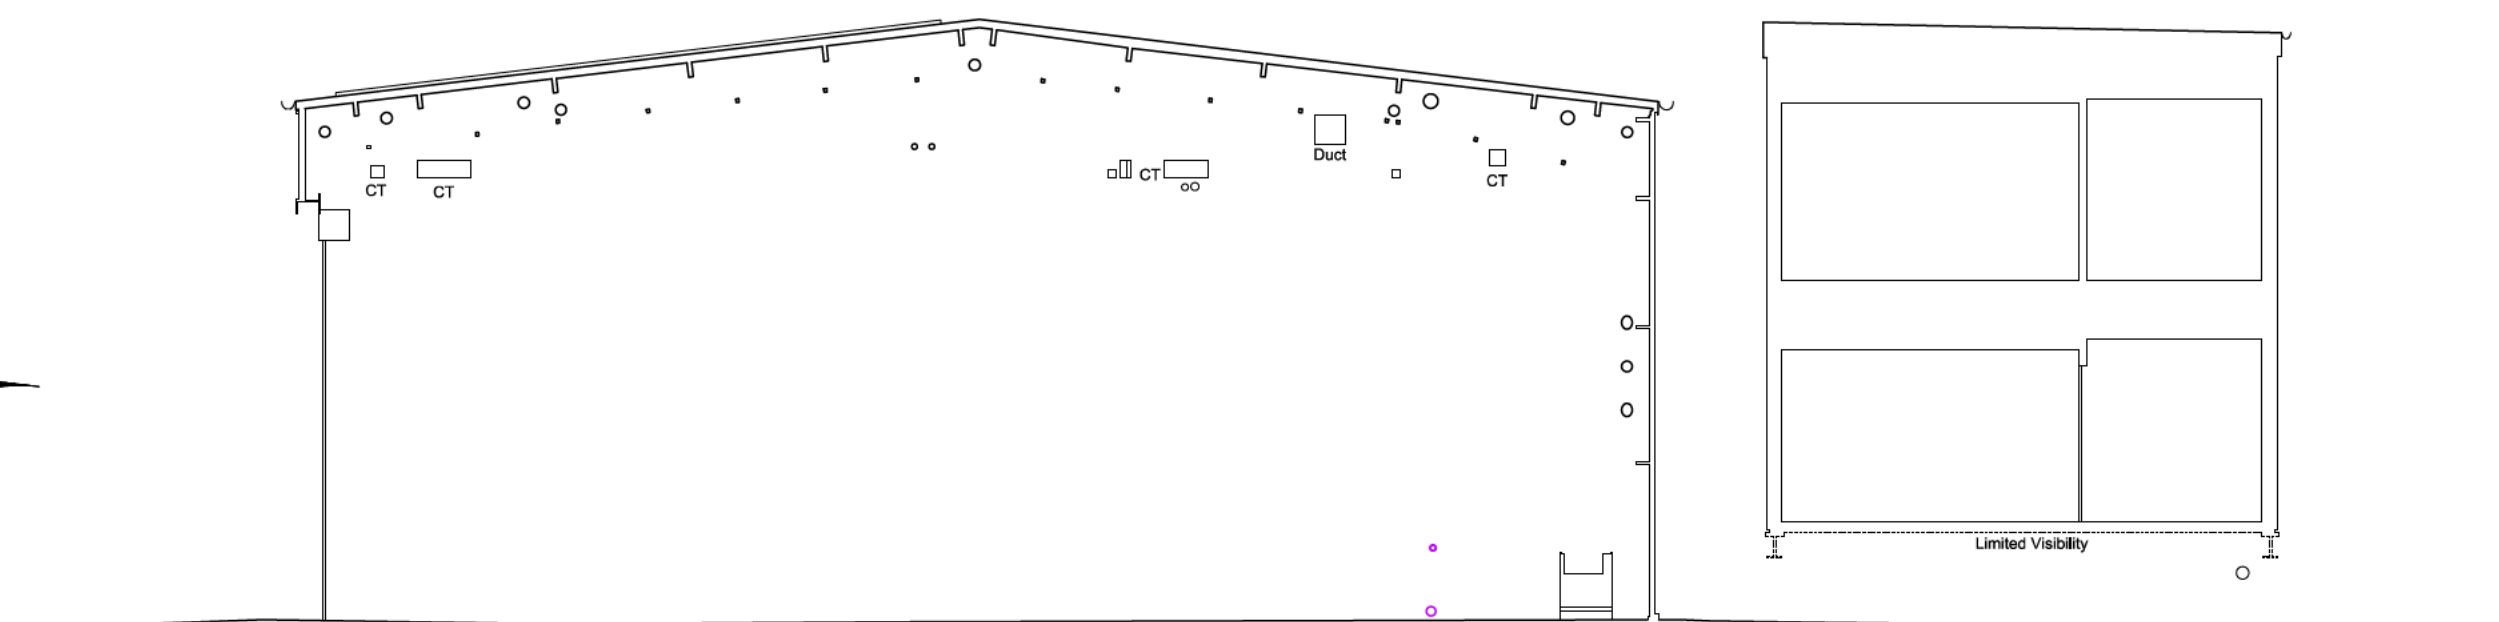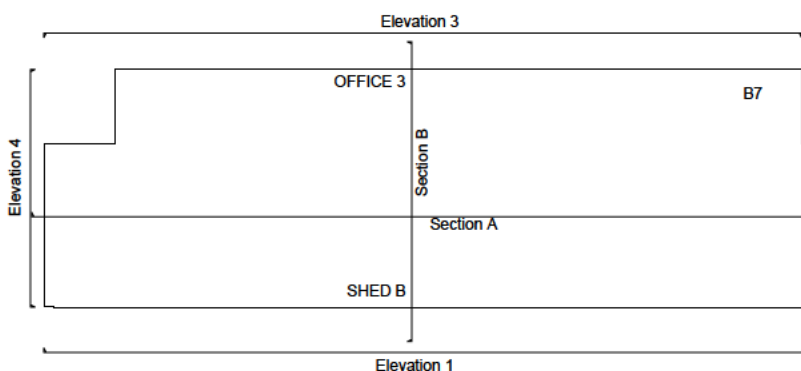


SECTION B-B
BUILDING 7 - SHED B - OFFICE 3

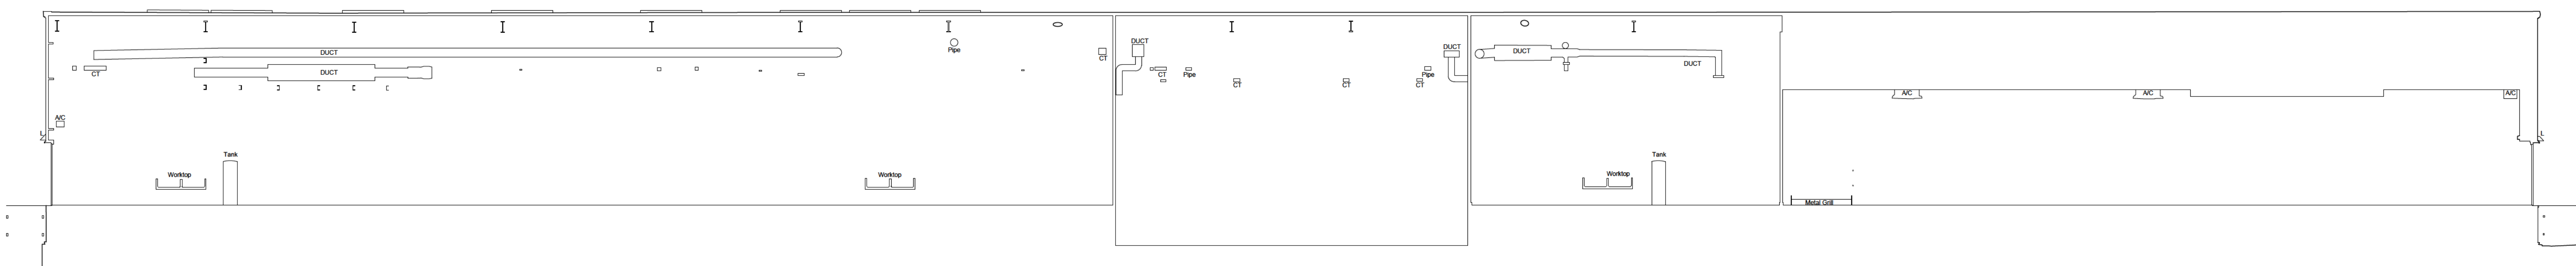


SECTION A-A
BUILDING 7 - SHED B - OFFICE 3

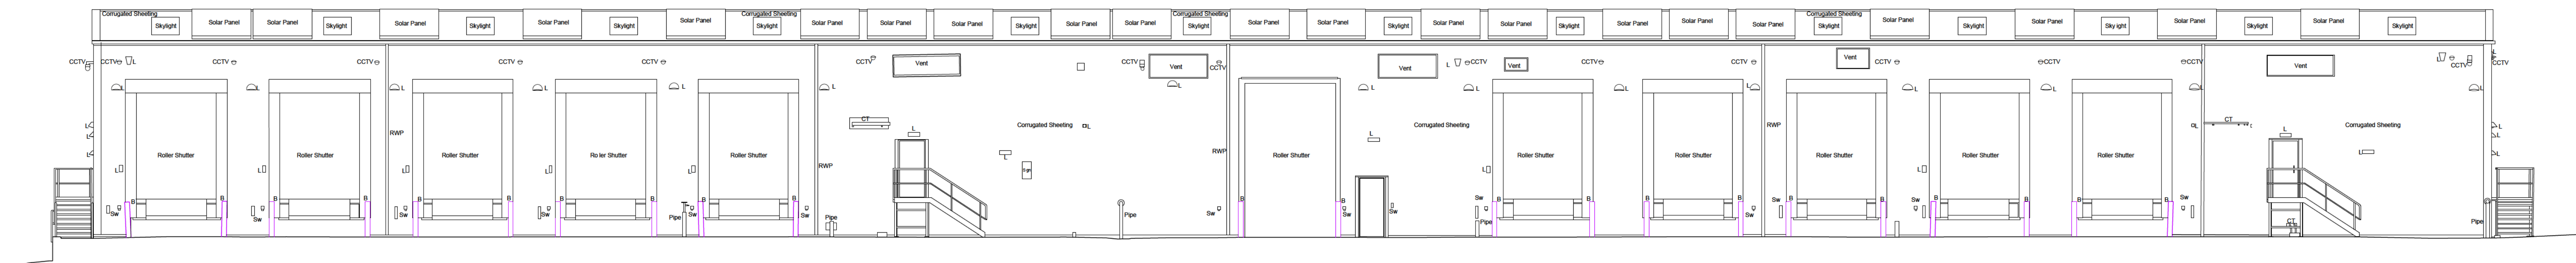


ELEVATION 1
BUILDING 7 - SHED B - OFFICE 3

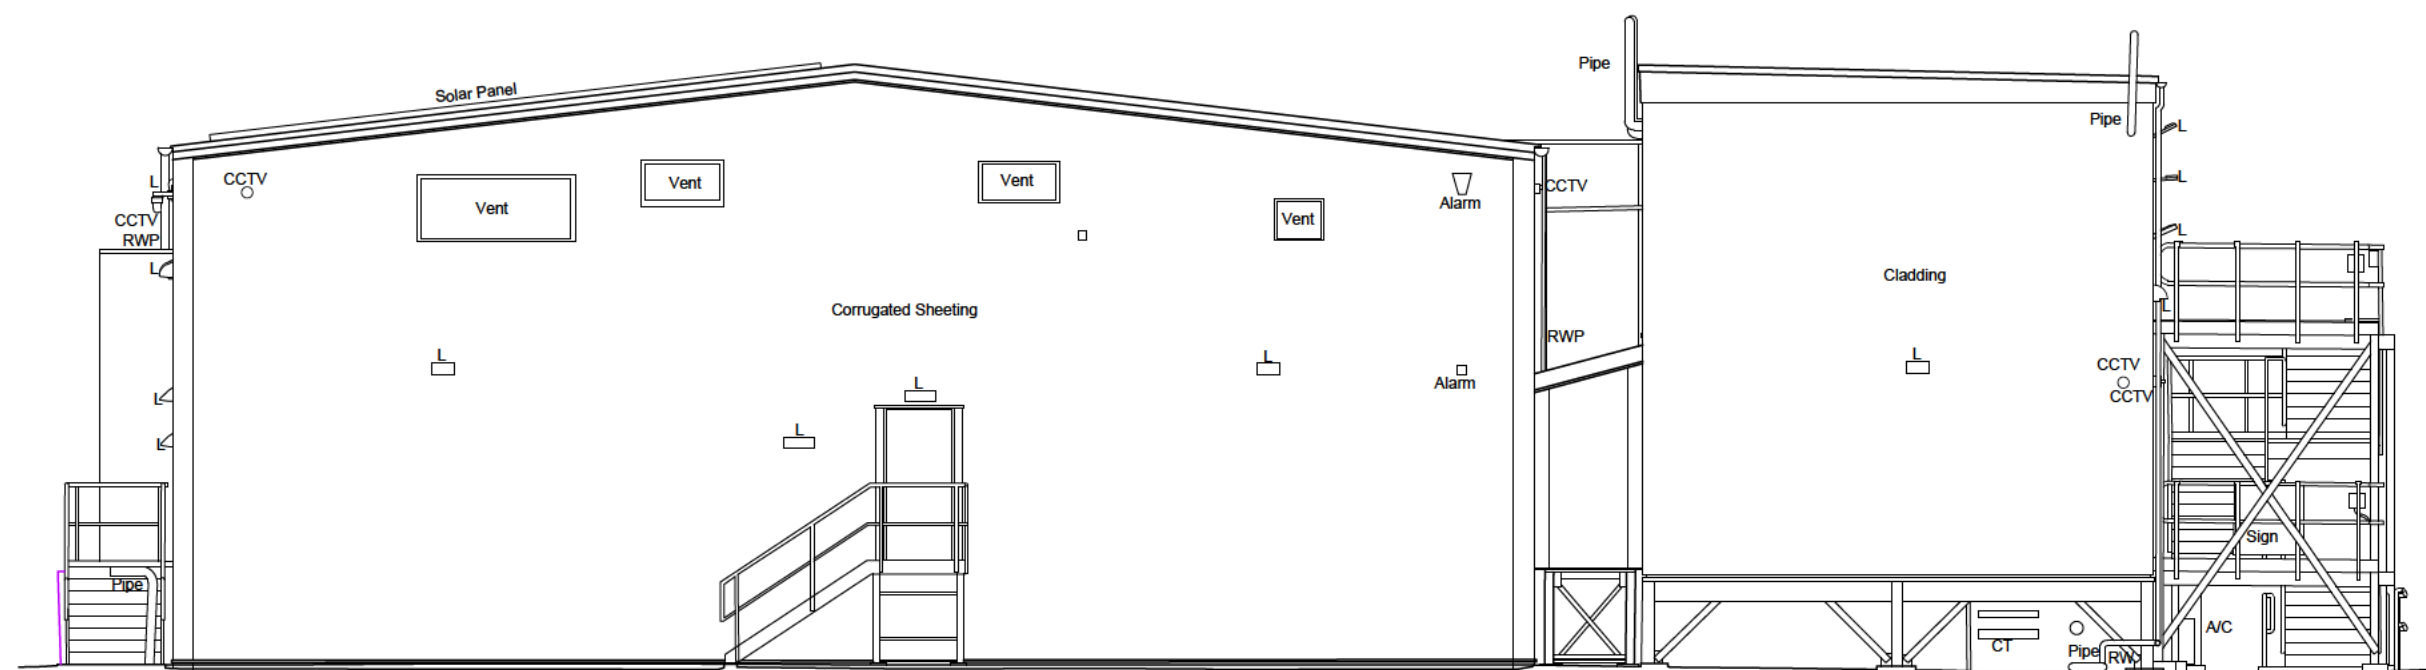

ELEVATION 2
BUILDING 7 - SHED B - OFFICE 3

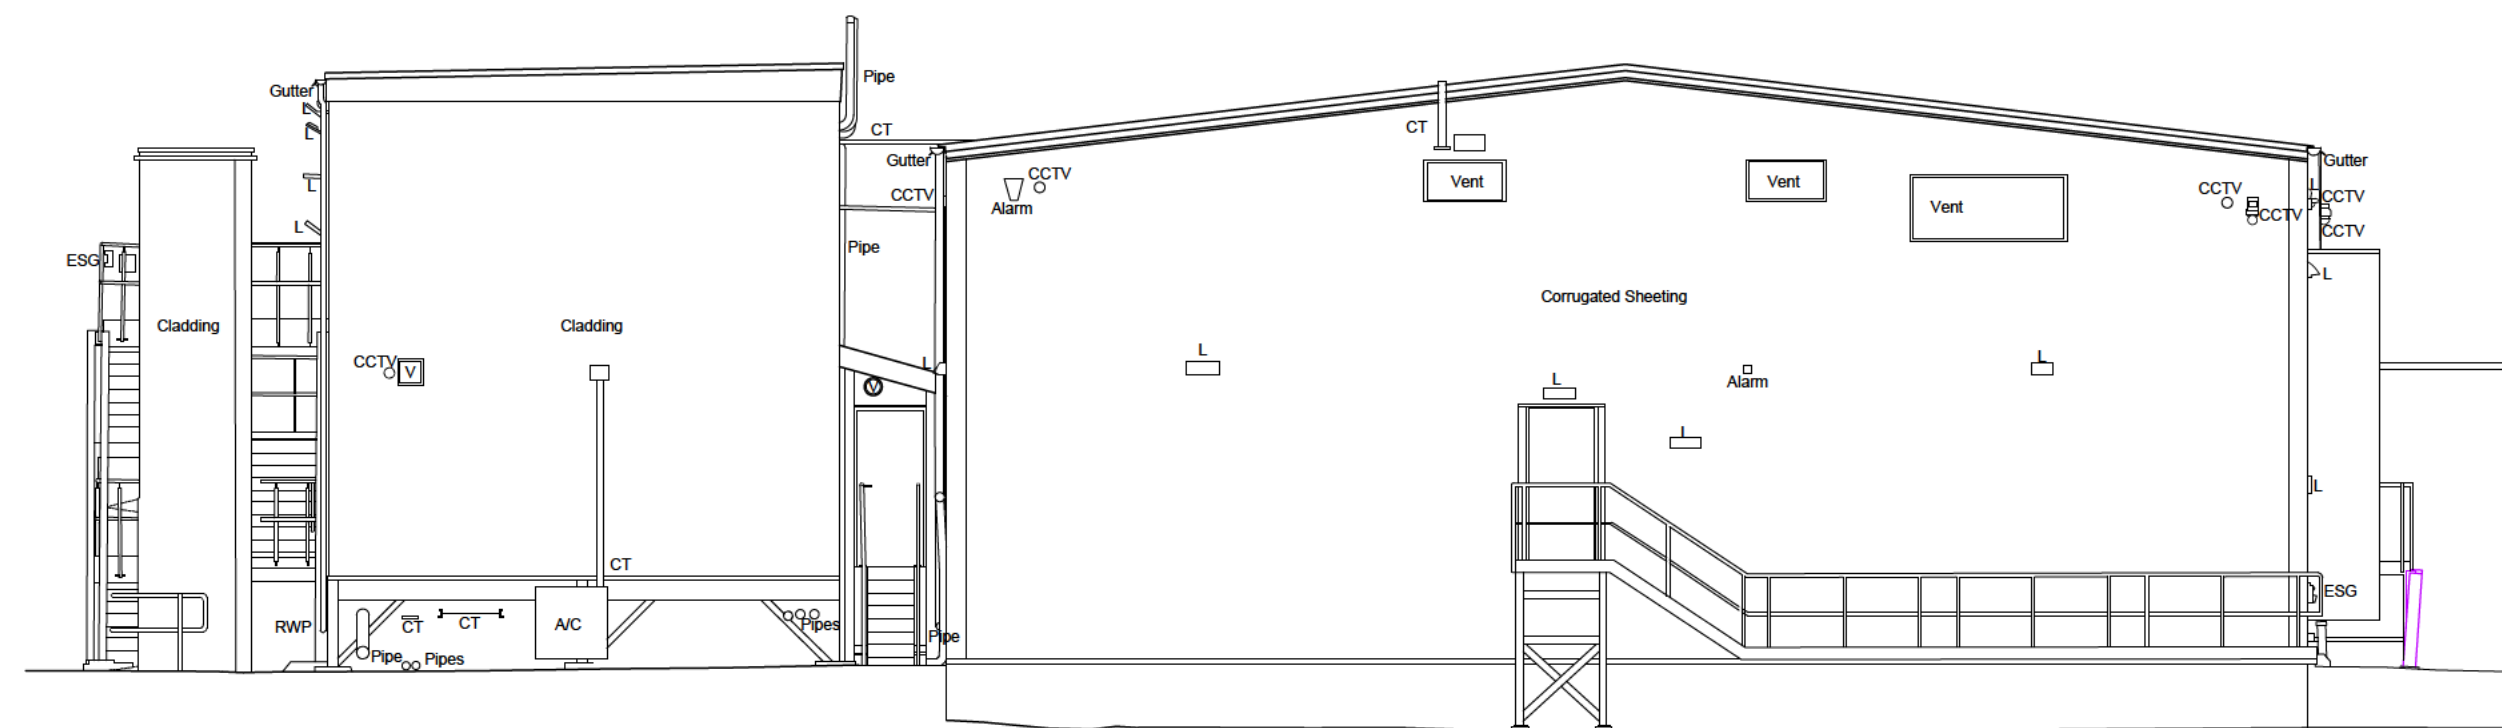

ELEVATION 4
BUILDING 7 - SHED B - OFFICE 3

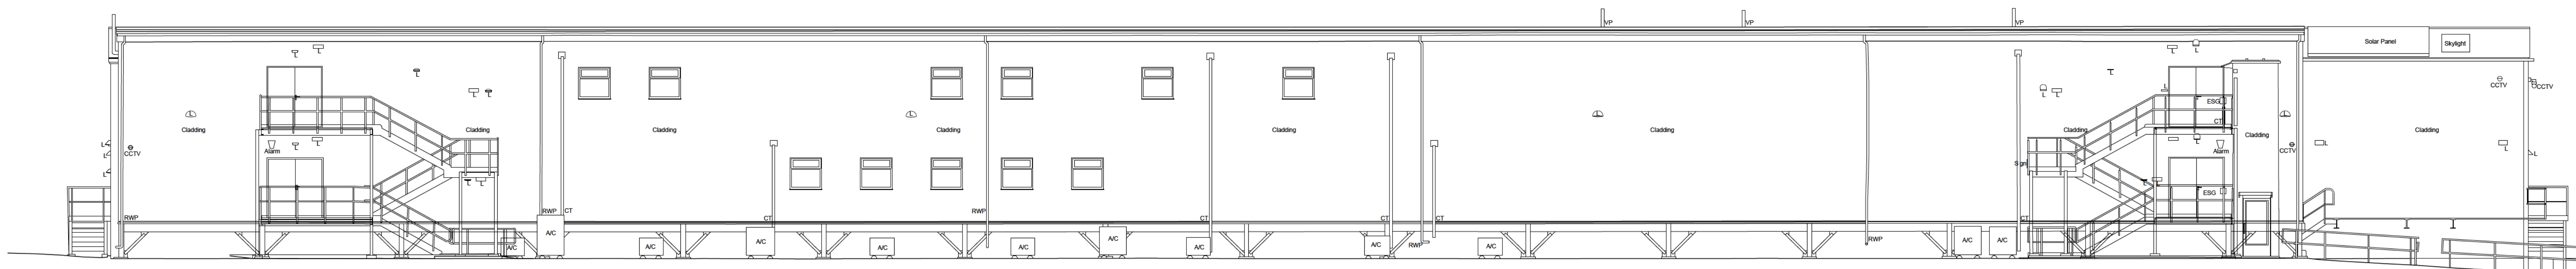


ELEVATION 3
BUILDING 7 - SHED B - OFFICE 3

511 PLANNING ISSUE. 29.01.25

Rev. Revision Description Date Author/Reviewer

PLANNING

32 Frederick Street
Birmingham, B1 3EH
+44 (0)121 254 7500
www.outwoods.com

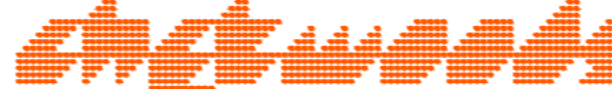

Project
SEVINGTON IBF

Client
JLL

Drawing Title
EXISTING BUILDING 07
SHED C OFFICE 3
ELEVATIONS AND SECTIONS

Scale
1:100
A0
29/01/2025

Project Originator Functional Spatial Form Discipline Number Rev
5861 CA 07 ZZ DR A 00074 P01