



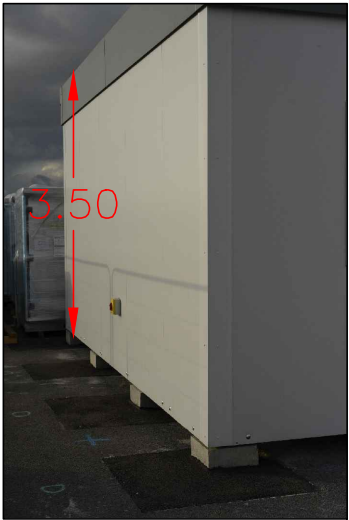


ELEVATION 1

 

ELEVATION 2



ELEVATION 3

 

ELEVATION 4

LOCATION PLAN

Scale 1:500

STATUS CODE & REVISIONS

Stat	Rev	Details	Checked 1st 2nd ST MJG	Date
S3	P01	First Issue		11/04/25

CLIENT

Jones Lang Lasalle Ltd

30 Warwick Street
London
W1B 5NH

PROJECT TITLE

Sevington IBF

Ashford TN25 6GE

Ancillary Building 11 (Portacabin) -
Photo Elevations

PRESENTATION
SCALE

Not to Scale @ A4

DATE OF ORIGINAL SURVEY

March 2025

PC PROJECT No.

49502

STATUS & REVISION

S3 P01

DRAWING No.

49502-PCL-PH-ZZ-DR-Y-00001_AB11

Plowman Craven

Plowman Craven House
2 Lea Business Park
Lower Luton Road
Harpenden
Hertfordshire
AL5 5EQ
Tel: +44 (0)1582 765566
Email: post@plowmancraven.co.uk
Web: www.plowmancraven.co.uk

115 Southwark Bridge Road
London
SE1 0AX
Tel: +44 (0)207 490 7700

© PLOWMAN CRAVEN LIMITED
NOT TO BE REPRODUCED WITHOUT PERMISSION