



BUILDING LOCATION PLAN

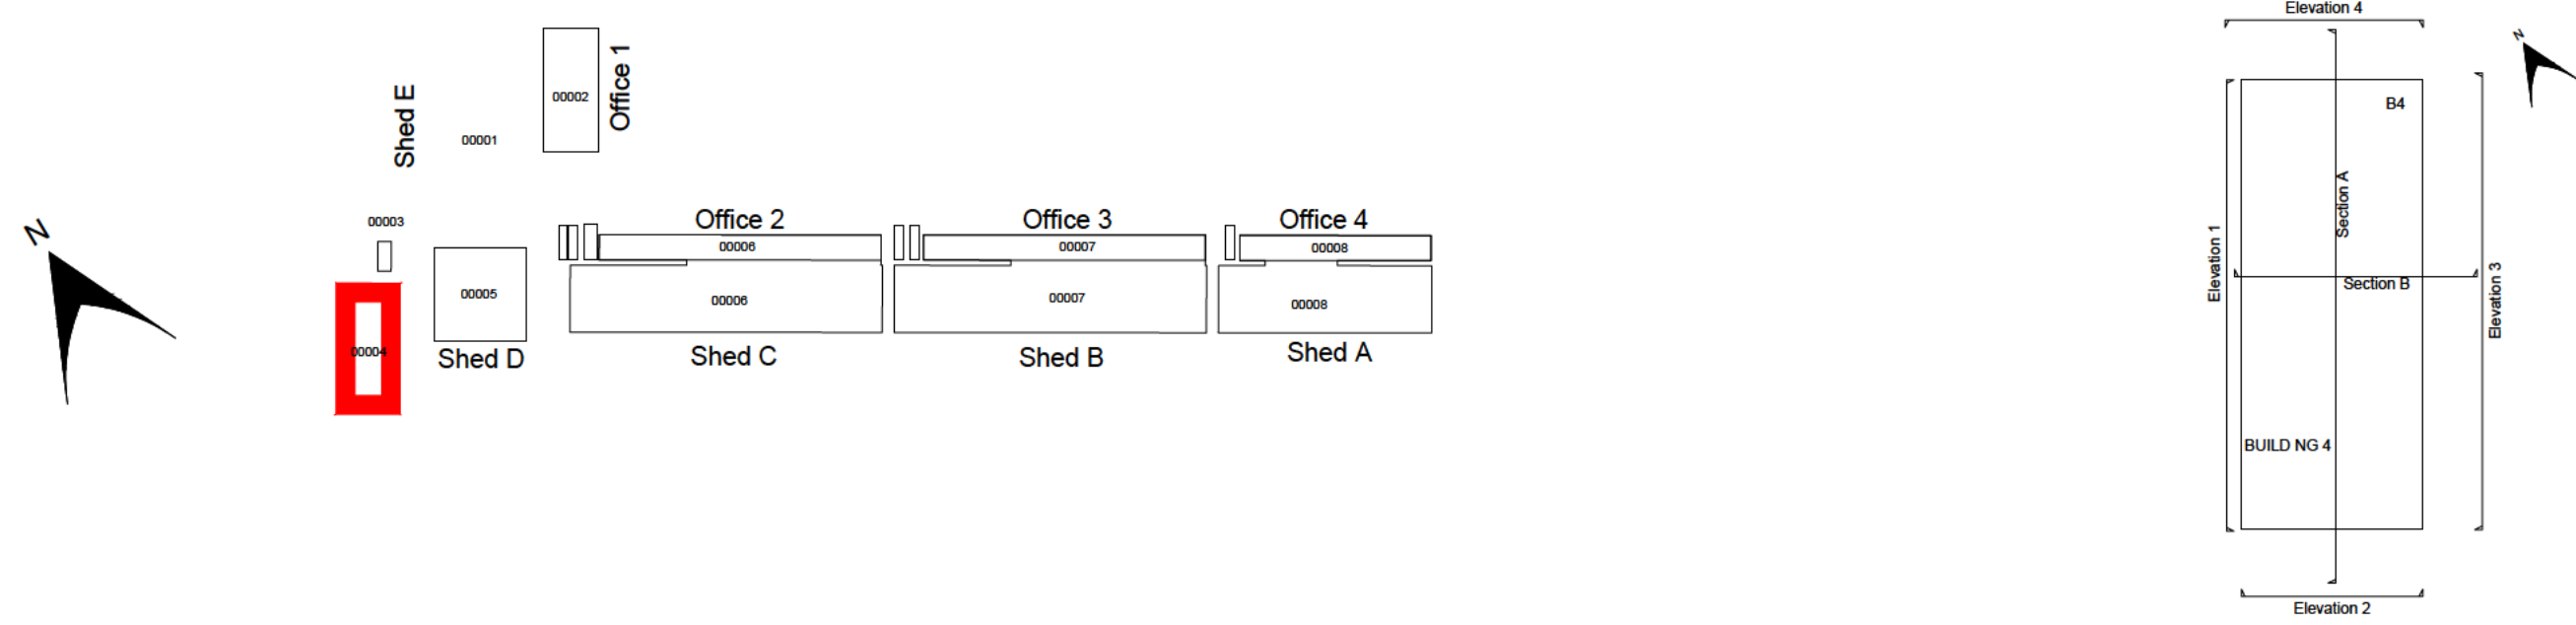


NOTES:  
Copyright Chetwoods (Birmingham) Limited. No implied licence exists.  
Contractors must verify all dimensions on site before commencing any work or shop drawings. This drawing is not to be scaled. Use figured dimensions only.  
Subject to statutory approvals and survey.  
Building areas are liable to adjustment over the course of the design process due to the ongoing construction detailing developments.  
Please note the information contained within this drawing is solely for the benefit of the employer and should not be relied upon by third parties.  
The CDM hazard management procedures for the Chetwoods aspects of the design of this project are to be found on the "Chetwoods - Hazard Analysis and Design Risk Assessment" and/or drawings. The full project design team's comprehensive set of hazard management procedures are available from the Principal Designer appointed for the project.

0m 2m 4m 6m 8m 10m


SCALE 1:100

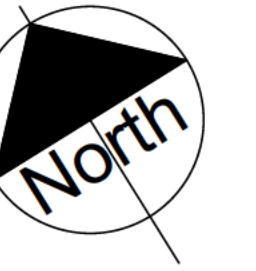


- Alpha Building 1 00006 00011 Drivers Welfare  
Alpha Building 2 00010  
HMRC 1 00012  
HMRC 2 00013  
Border Force 1 00014 00015 Inspection Shed 1  
Welfare 2 00016 00017 Inspection Shed 2  
Border Force 2 and 3 00018 00019 Inspection Shed 3  
Drying Room 00020 00021 Inspection Shed 4  
Welfare 5 00022 00023 Inspection Shed 5

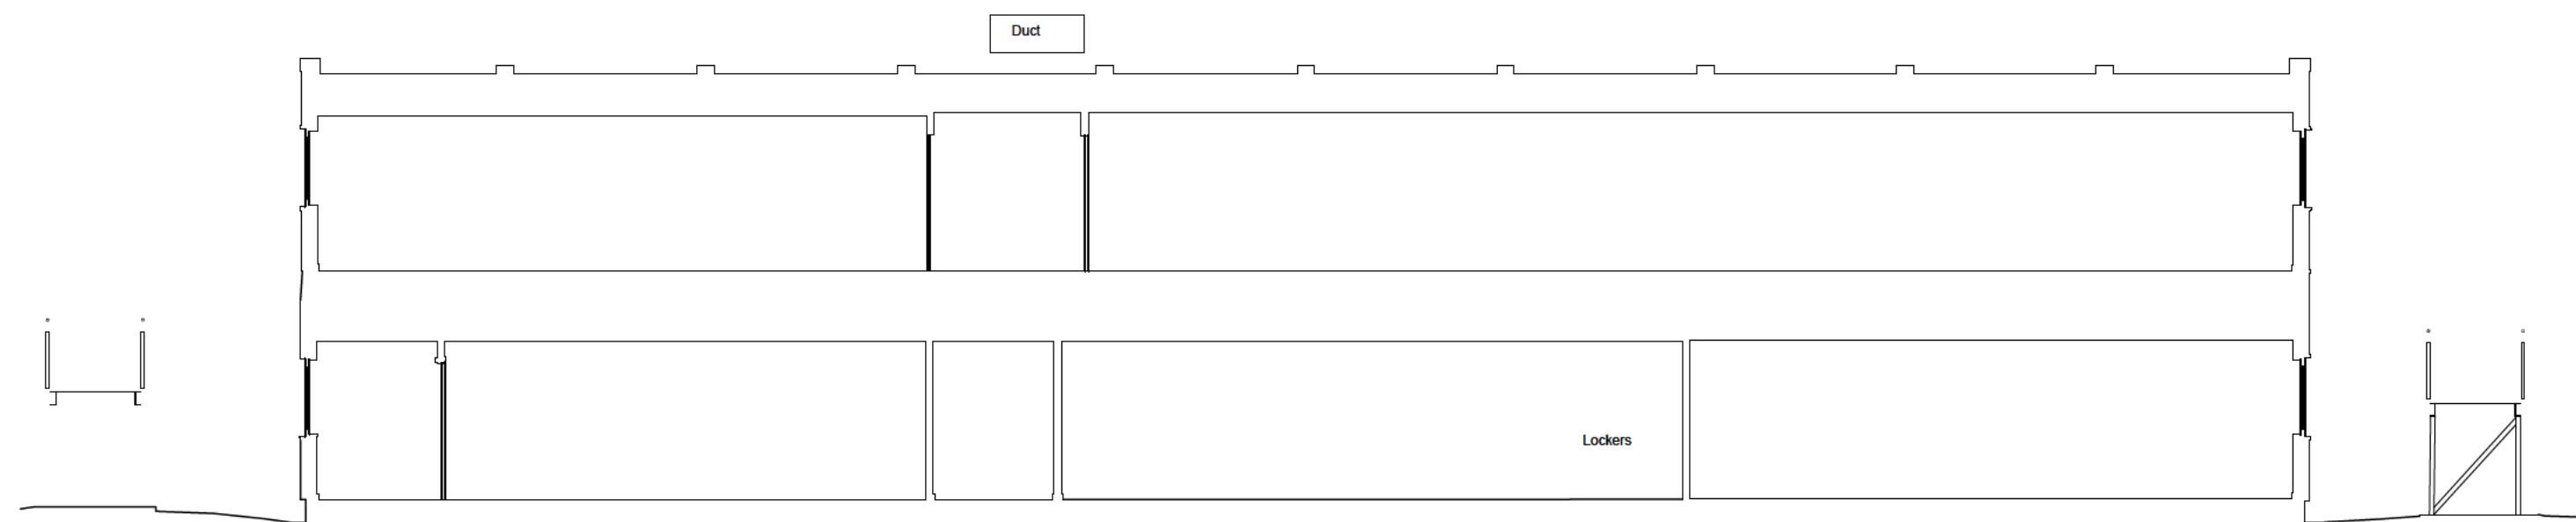


SECTION A-A  
BUILDING 4

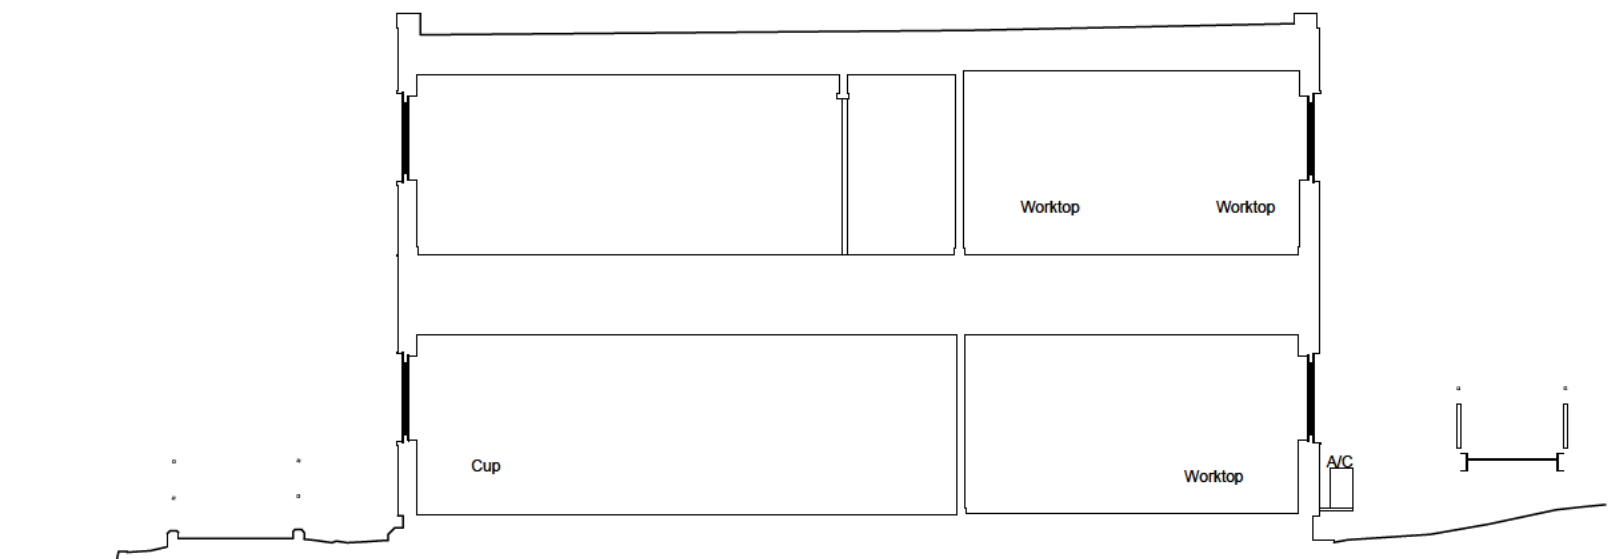


SECTION B-B  
BUILDING 4

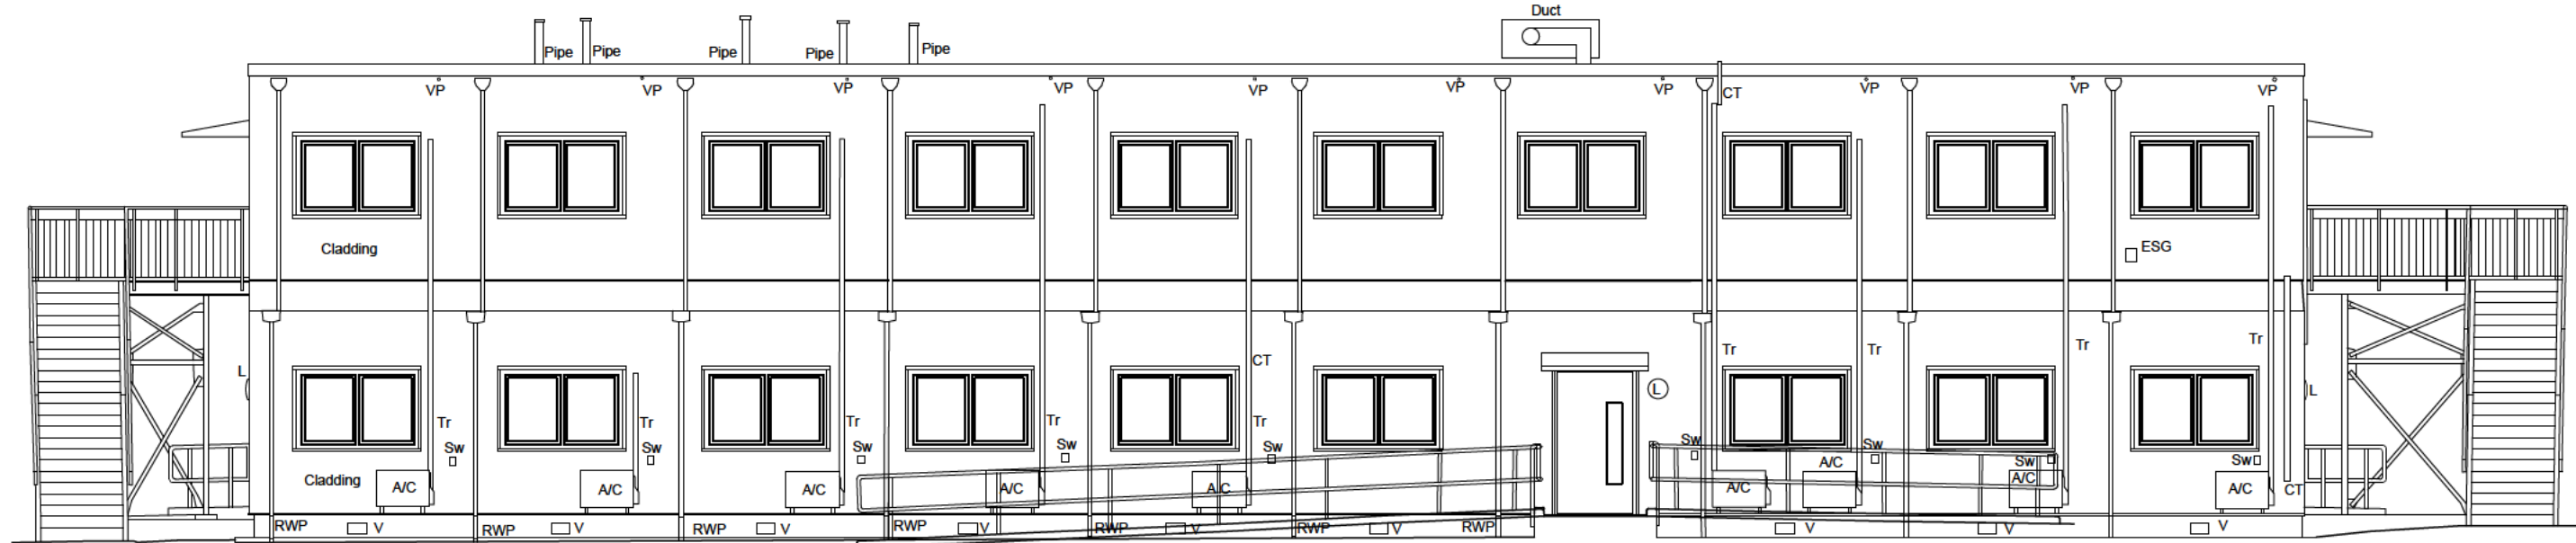


ELEVATION 1  
BUILDING 4

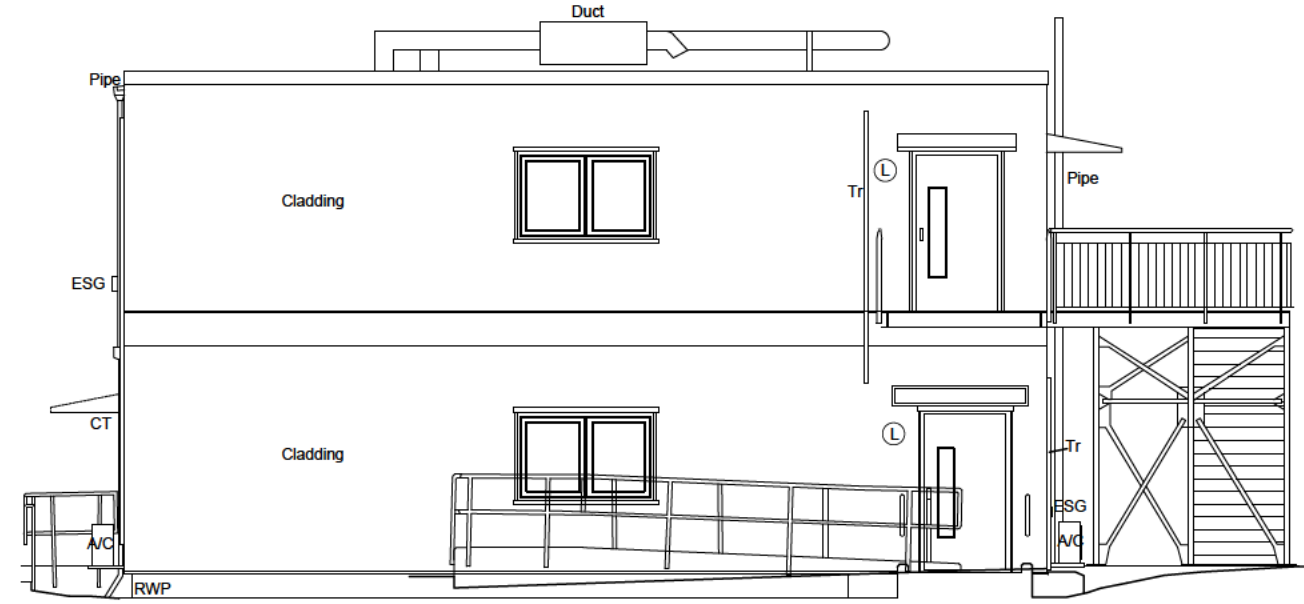

ELEVATION 2  
BUILDING 4

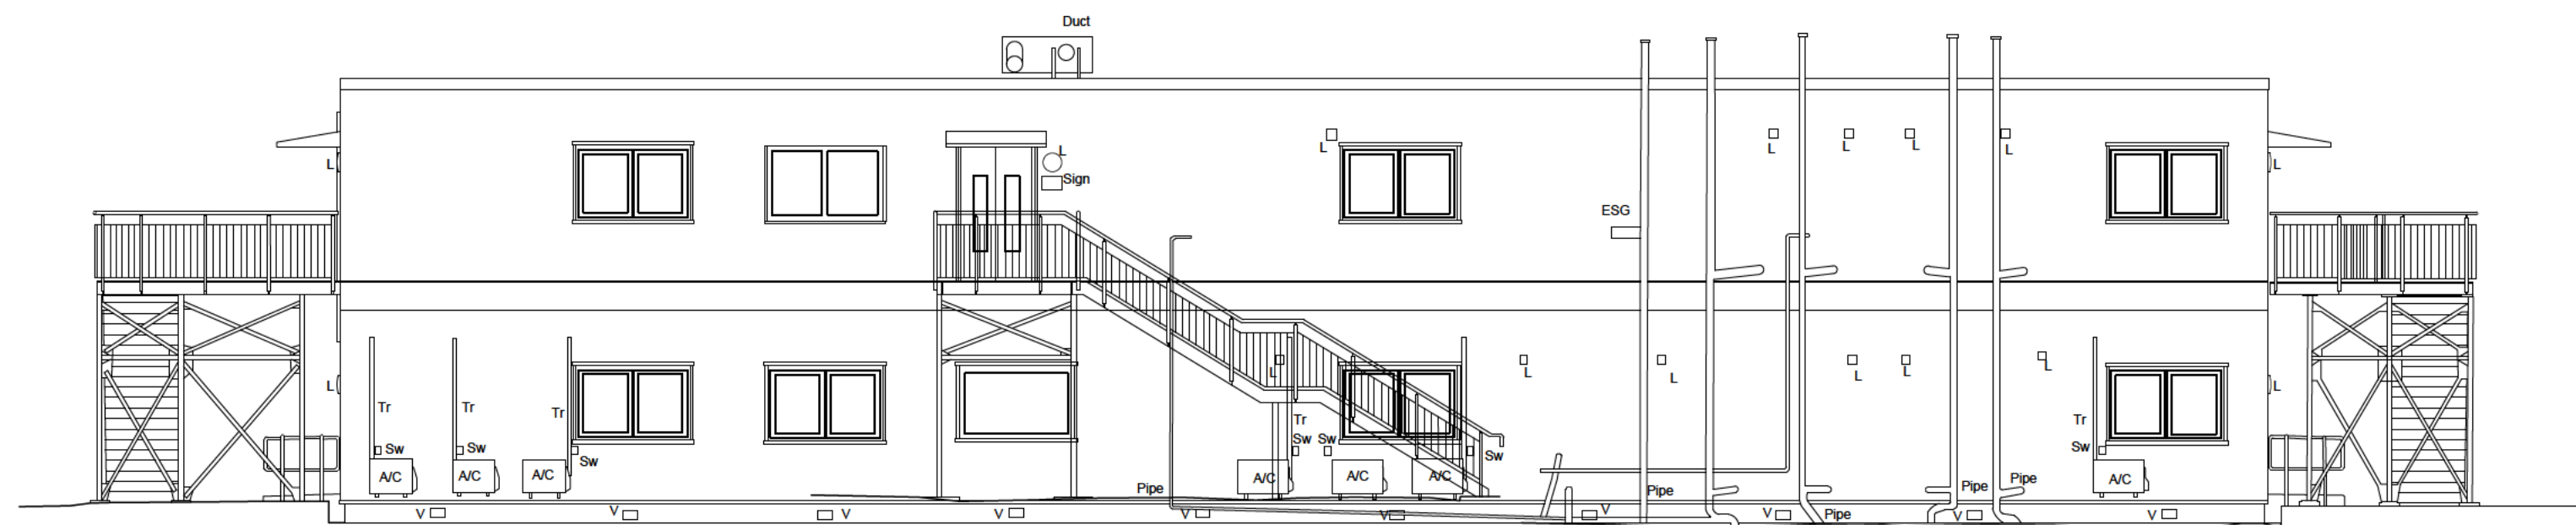

ELEVATION 3  
BUILDING 4

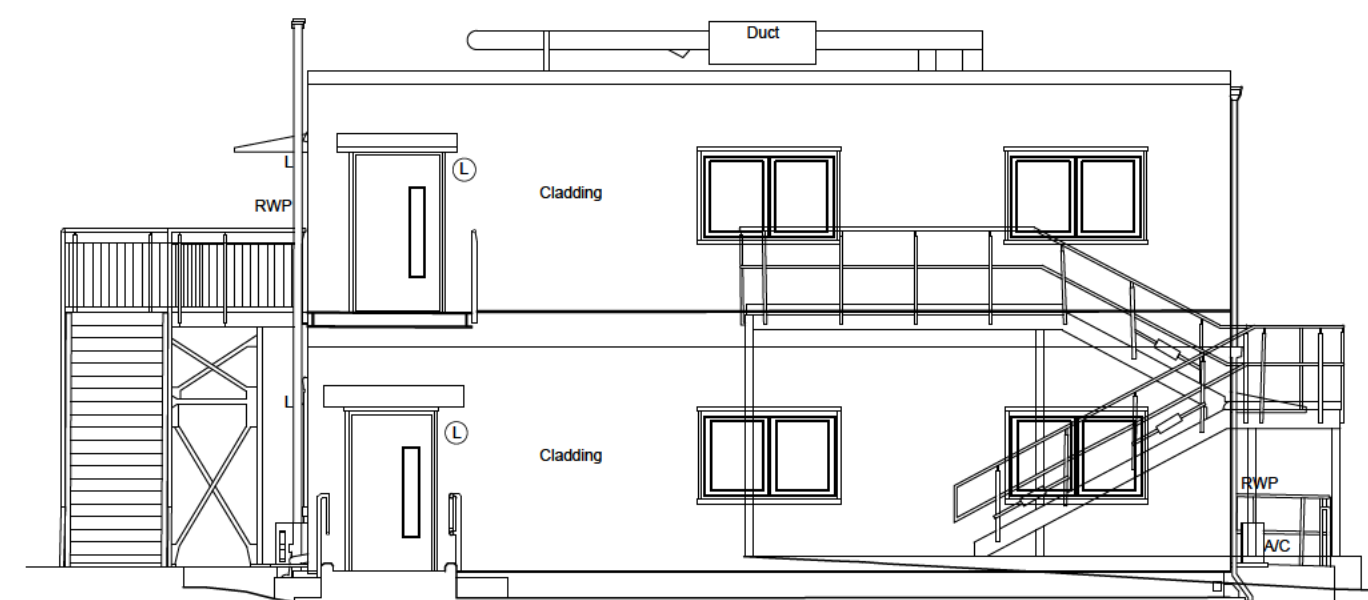

ELEVATION 4  
BUILDING 4

Rev	Revision Description	Date	Author
P01	PLANNING ISSUE.	28.01.25	Author

PLANNING

32 Frederick Street  
Birmingham, B1 3HH  
+44 (0)121 234 7500  
www.chetwoods.com



Project  
SEVINGTON IBF

Client  
JLL

Drawing Title  
EXISTING BUILDING 04

ELEVATIONS AND SECTIONS

Scale	Size	Drawn	Checked	Date
1:100	A2			28/01/2025

Project	Originator	Functional	Spatial	Form	Discipline	Number	Rev.
5861	CA	04	ZZ	DR	A	00042	P01