




BUILDING LOCATION PLAN

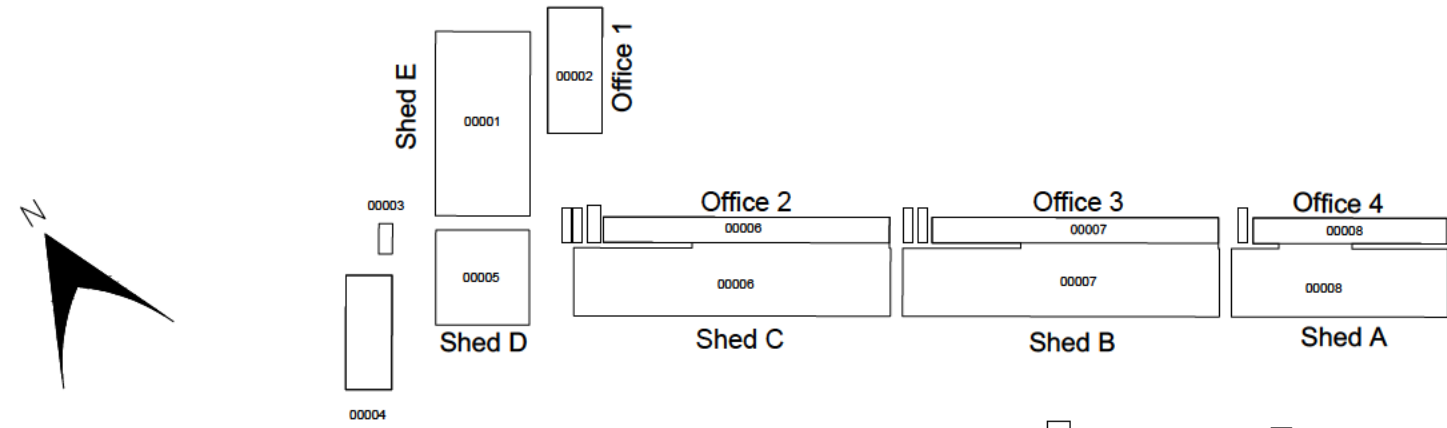

NOTES:
Copyright Chetwoods (Birmingham) Limited. No implied licence exists.
Contractors must verify all dimensions on site before commencing any work or shop drawings. This drawing is not to be scaled. Use figured dimensions only.
Subject to statutory approvals and survey.
Building areas are liable to adjustment over the course of the design process due to the ongoing construction detailing developments.
Please note the information contained within this drawing is solely for the benefit of the employer and should not be relied upon by third parties.
The CDM hazard management procedures for the Chetwoods aspects of the design of this project are to be found on the "Chetwoods - Hazard Analysis and Design Risk Assessment" and/or drawings. The full project design teams comprehensive set of hazard management procedures are available from the Principal Designer appointed for the project.

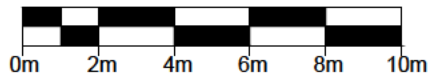


SCALE 1:100

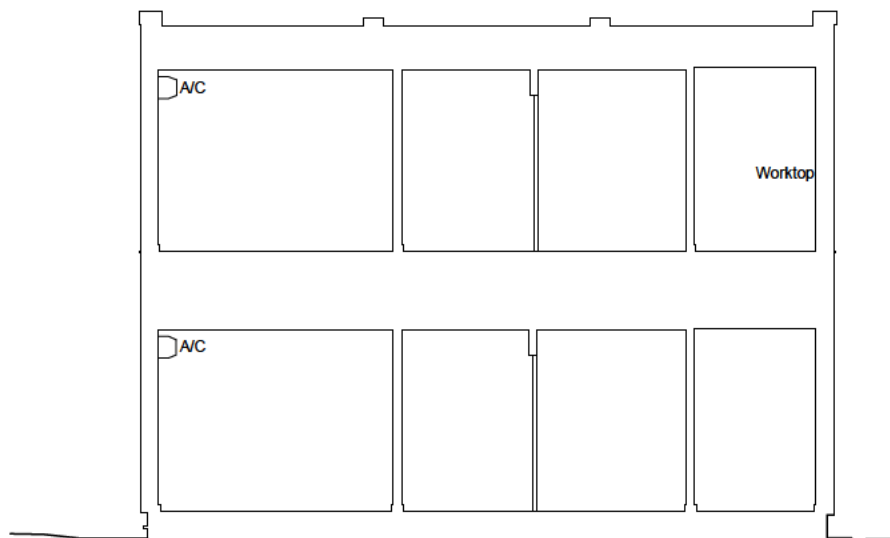



SECTION A-A

BUILDING 18 - BORDER FORCE 2 & 3

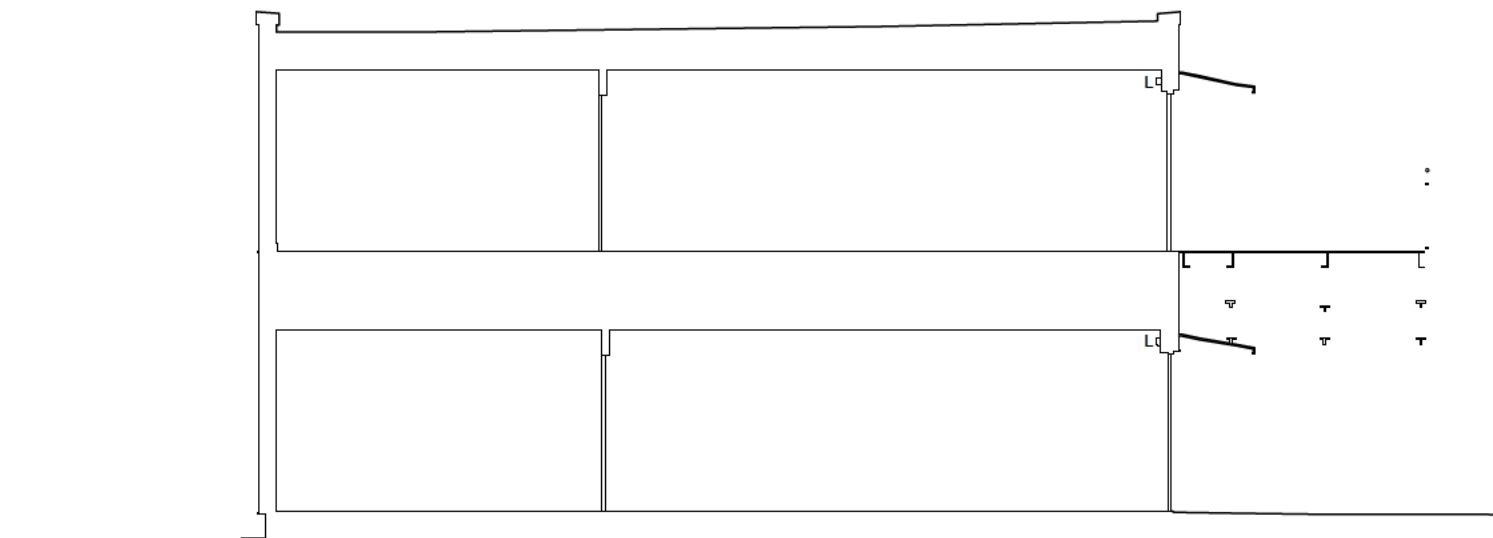


SECTION B-B

BUILDING 18 - BORDER FORCE 2 & 3

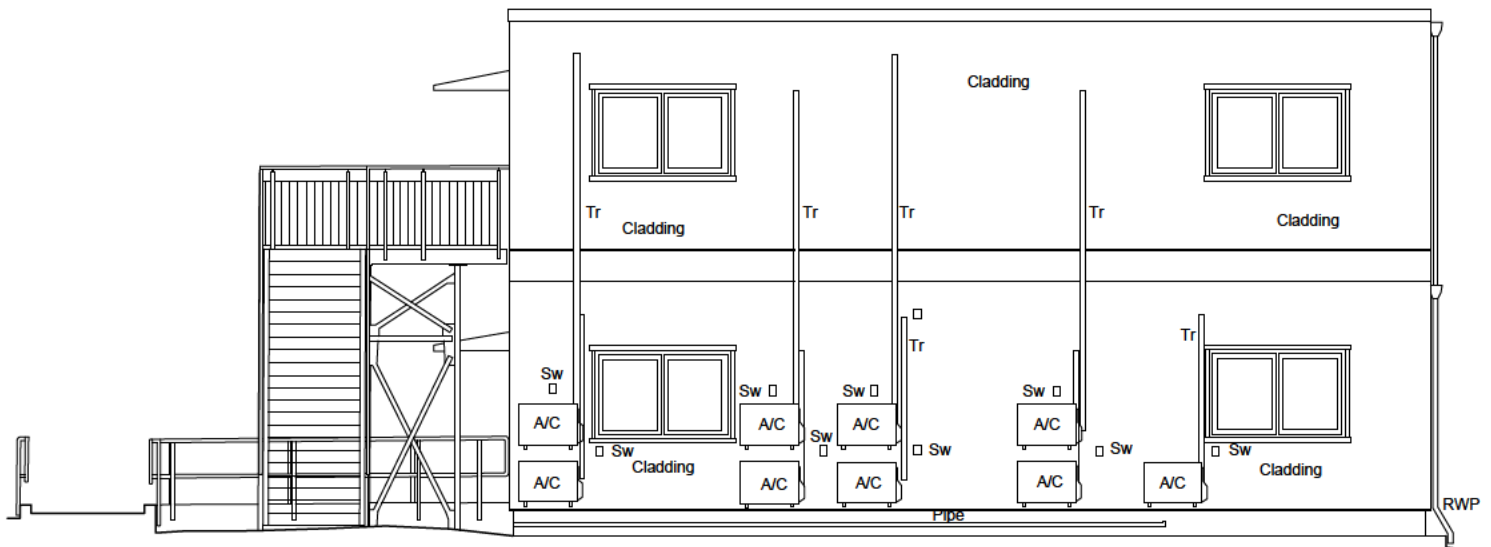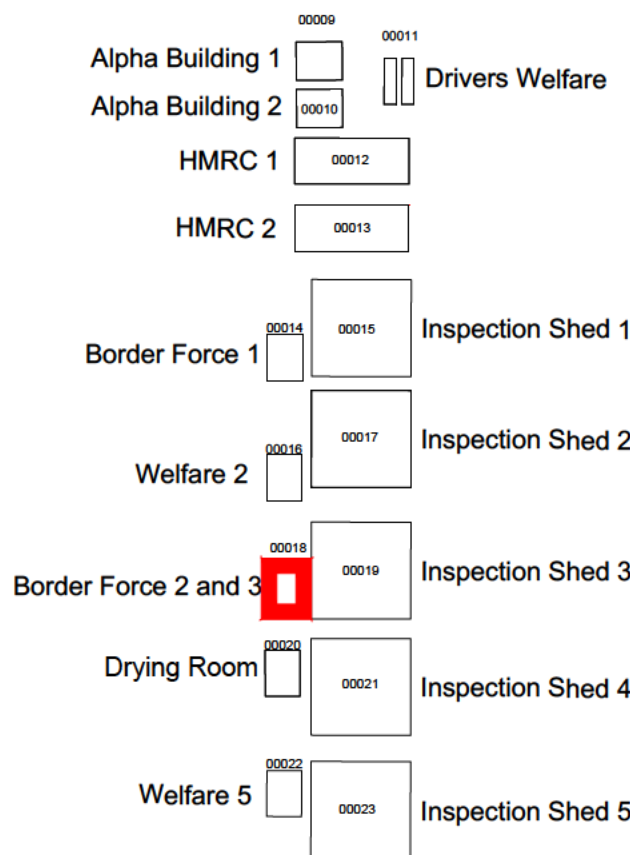

ELEVATION 1



BUILDING 18 - BORDER FORCE 2 & 3

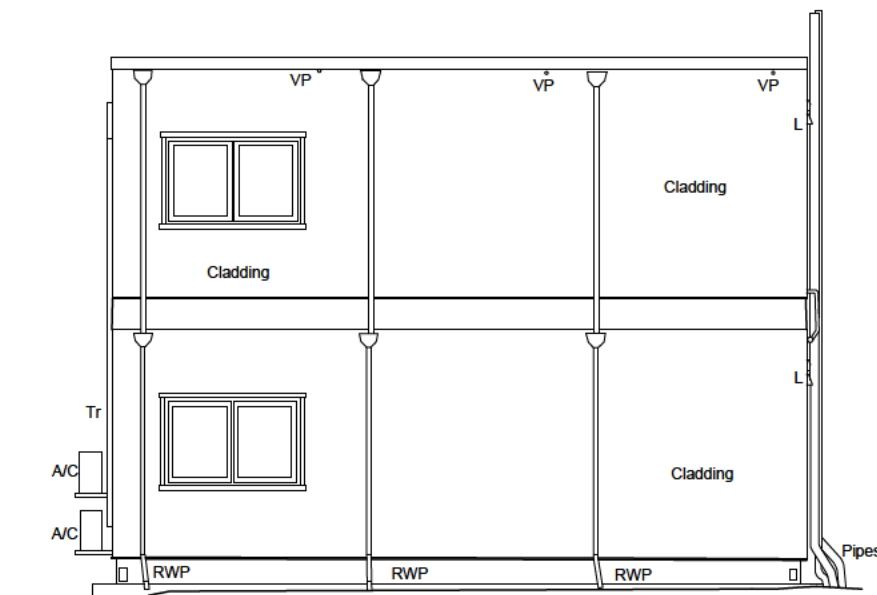

ELEVATION 2

BUILDING 18 - BORDER FORCE 2 & 3

ELEVATION LOCATION PLAN

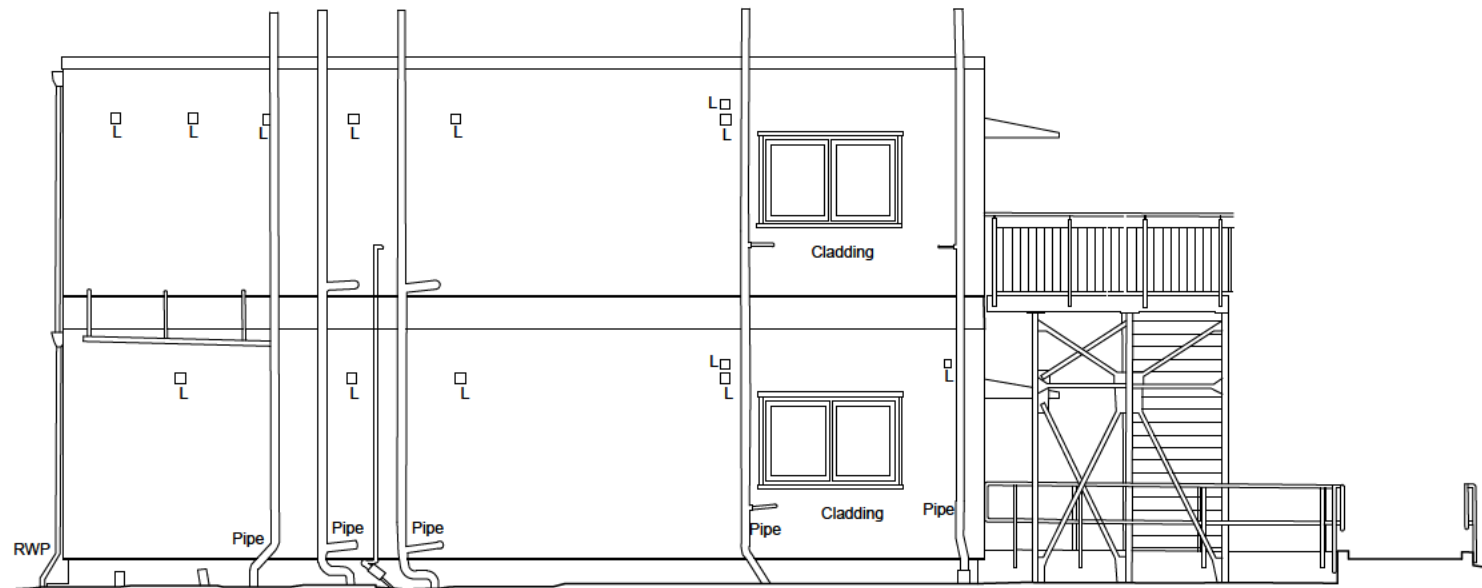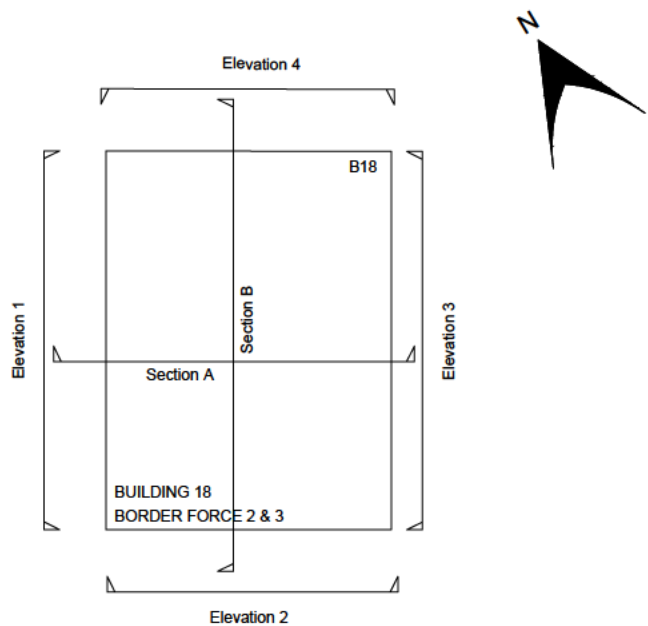

ELEVATION 3

BUILDING 18 - BORDER FORCE 2 & 3



ELEVATION 4

BUILDING 18 - BORDER FORCE 2 & 3

P01 PLANNING ISSUE.
Rev Revision Description Date 31.01.25
Author/Reviewer

PLANNING

32 Frederick Street
Birmingham, B1 3HH +44 (0)121 234 7500
www.chetwoods.com



Project
SEVINGTON IBF

Client
JLL

Drawing Title
EXISTING BUILDING 18
BORDER FORCE 2 & 3
ELEVATIONS AND SECTIONS

Scale 1:100 Size A2 Drawn Checked Date 3101/2025

Project Originator Functional Spatial Form Discipline Number Rev.
5861 CA 18 ZZ DR A 00182 P01