
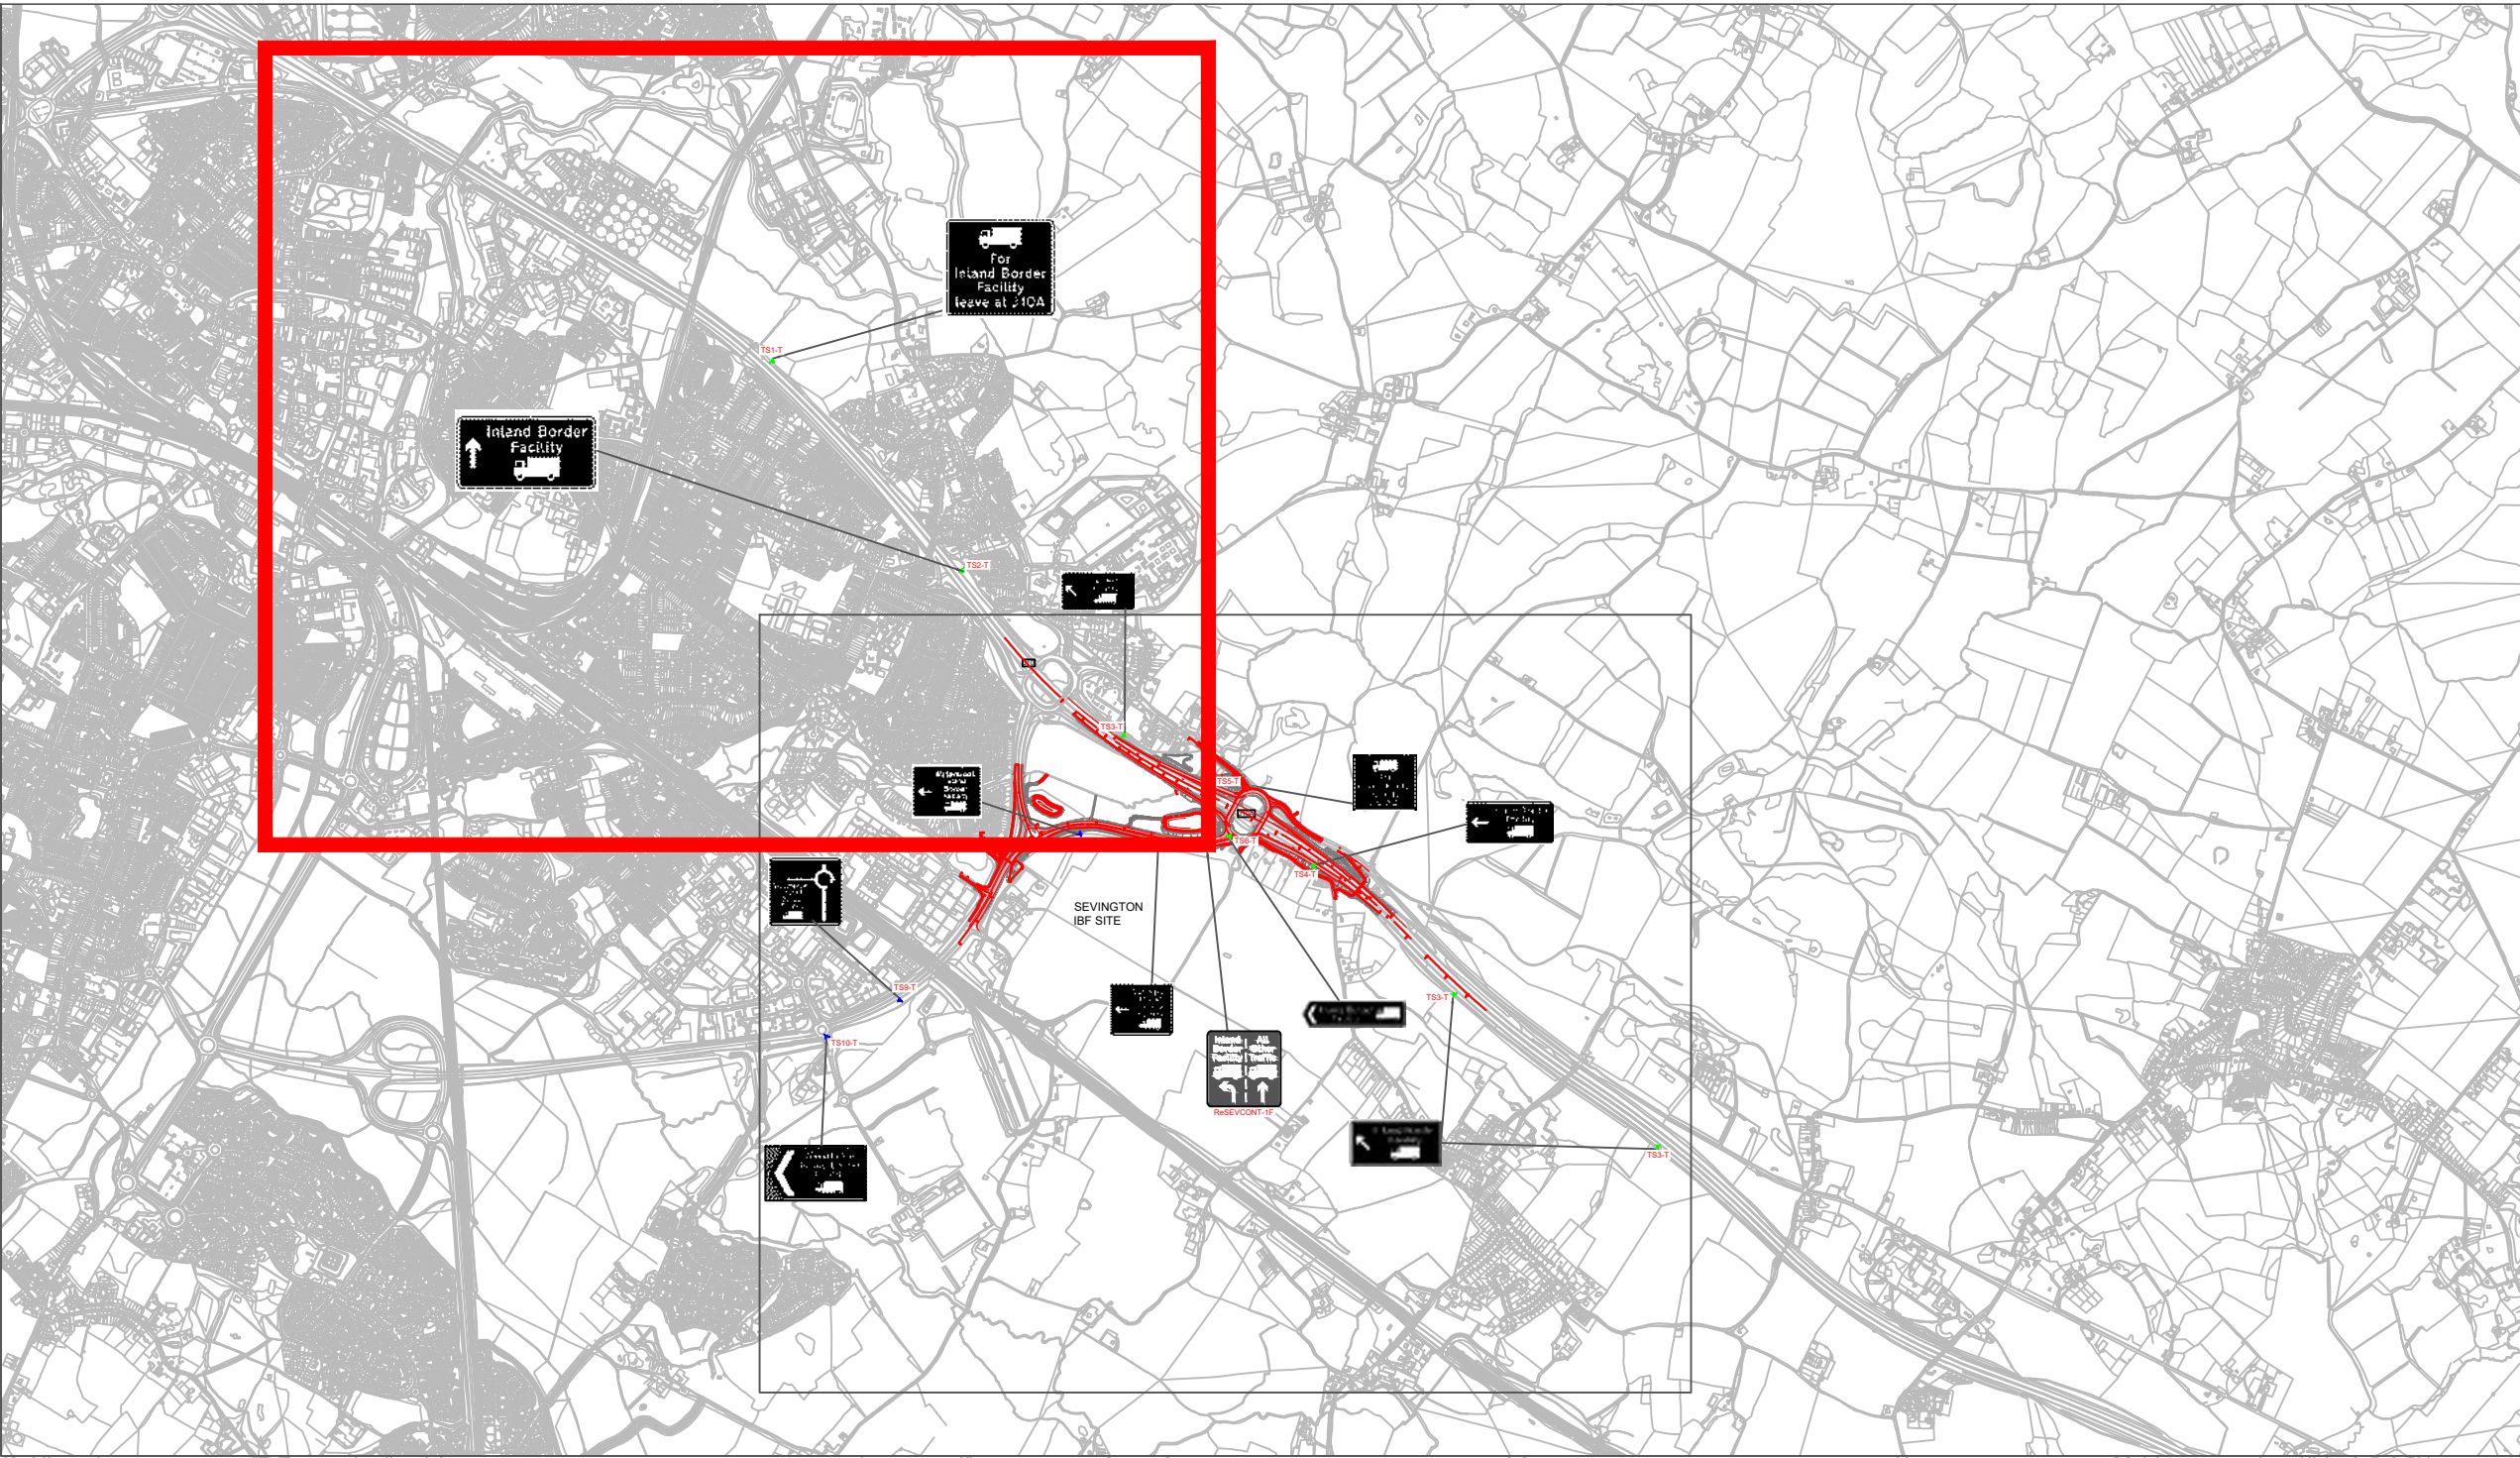


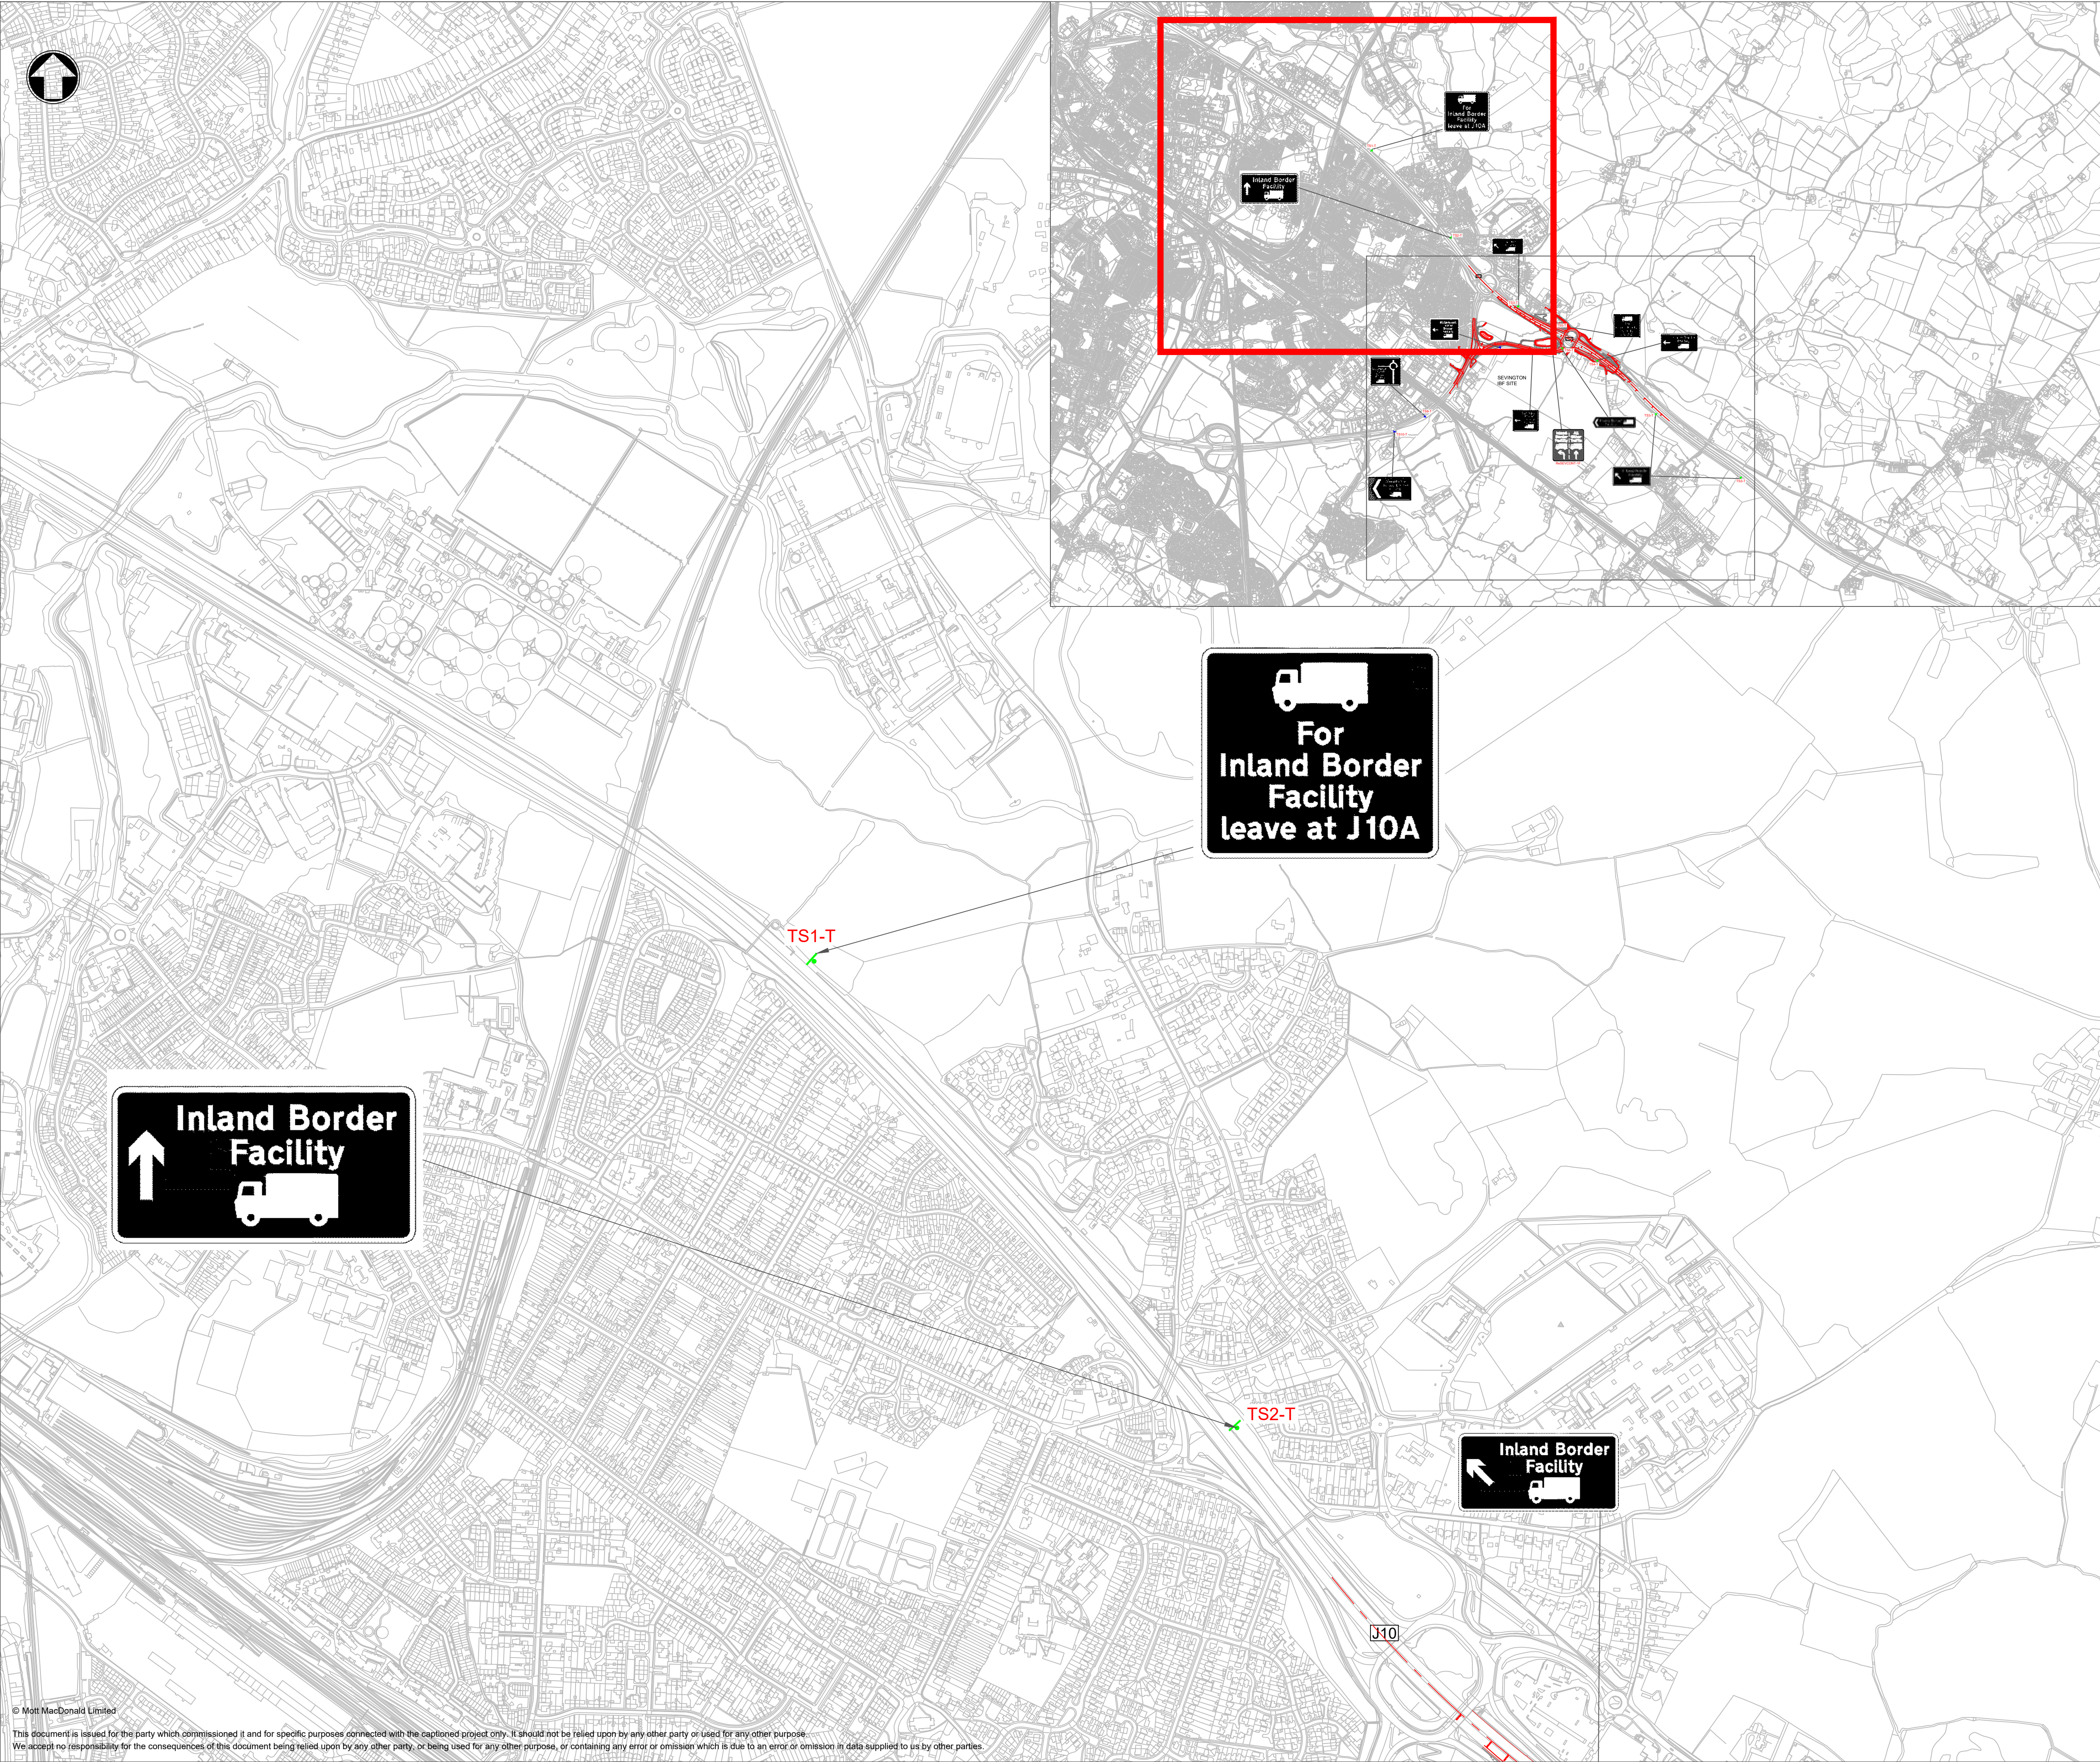

- Notes
- DO NOT SCALE FROM THIS DRAWING.
 - SOME EXISTING SIGNS HAVE BEEN OMITTED FOR CLARITY.

Key to symbols

Existing Signs (as on ground)

Reference drawings

419419-MMD-01-MO-DR-C-1280 (Temporary Off Site Sign Faces)

Rev	Date	Drawn	Description	Ch'k'd	App'd
P01	03/12/20	AT	FIRST ISSUE	CG	KG
C01	15/12/20	JO	SIGN REF TS1-T RELOCATED	CG	KG
P03.1	03/03/22	---	---	---	---

Status Stamp

NOT FOR CONSTRUCTION

M **M**
MOTT **MACDONALD**

Stoneham Place
Stoneham Lane
Southampton
SO50 9NW
United Kingdom
T +44 (0)23 8062 8800
F +44 (0)23 8062 8801
W www.mottmac.com

Client

Department for Transport
Great Minster House
33 Horseferry Road
Westminster
London SW1P 4DR



Title

Future EU Roads Relationship
Sevington IBF & SPS-BCP
Temporary Signage
SDO Condition 13 Requirement
Sheet 01 of 02

Designed	CG	CG	Eng check	---	---
Drawn	---	---	Coordination	---	---
Dwg check	---	---	Approved	---	---

MMD Project Number	Scale at A1	Security
419419	1:5000	STD
Suitability Description		Suit. Code

Drawing Number	Revision
419419-MMD-01-MO-DR-C-1278	P03.1

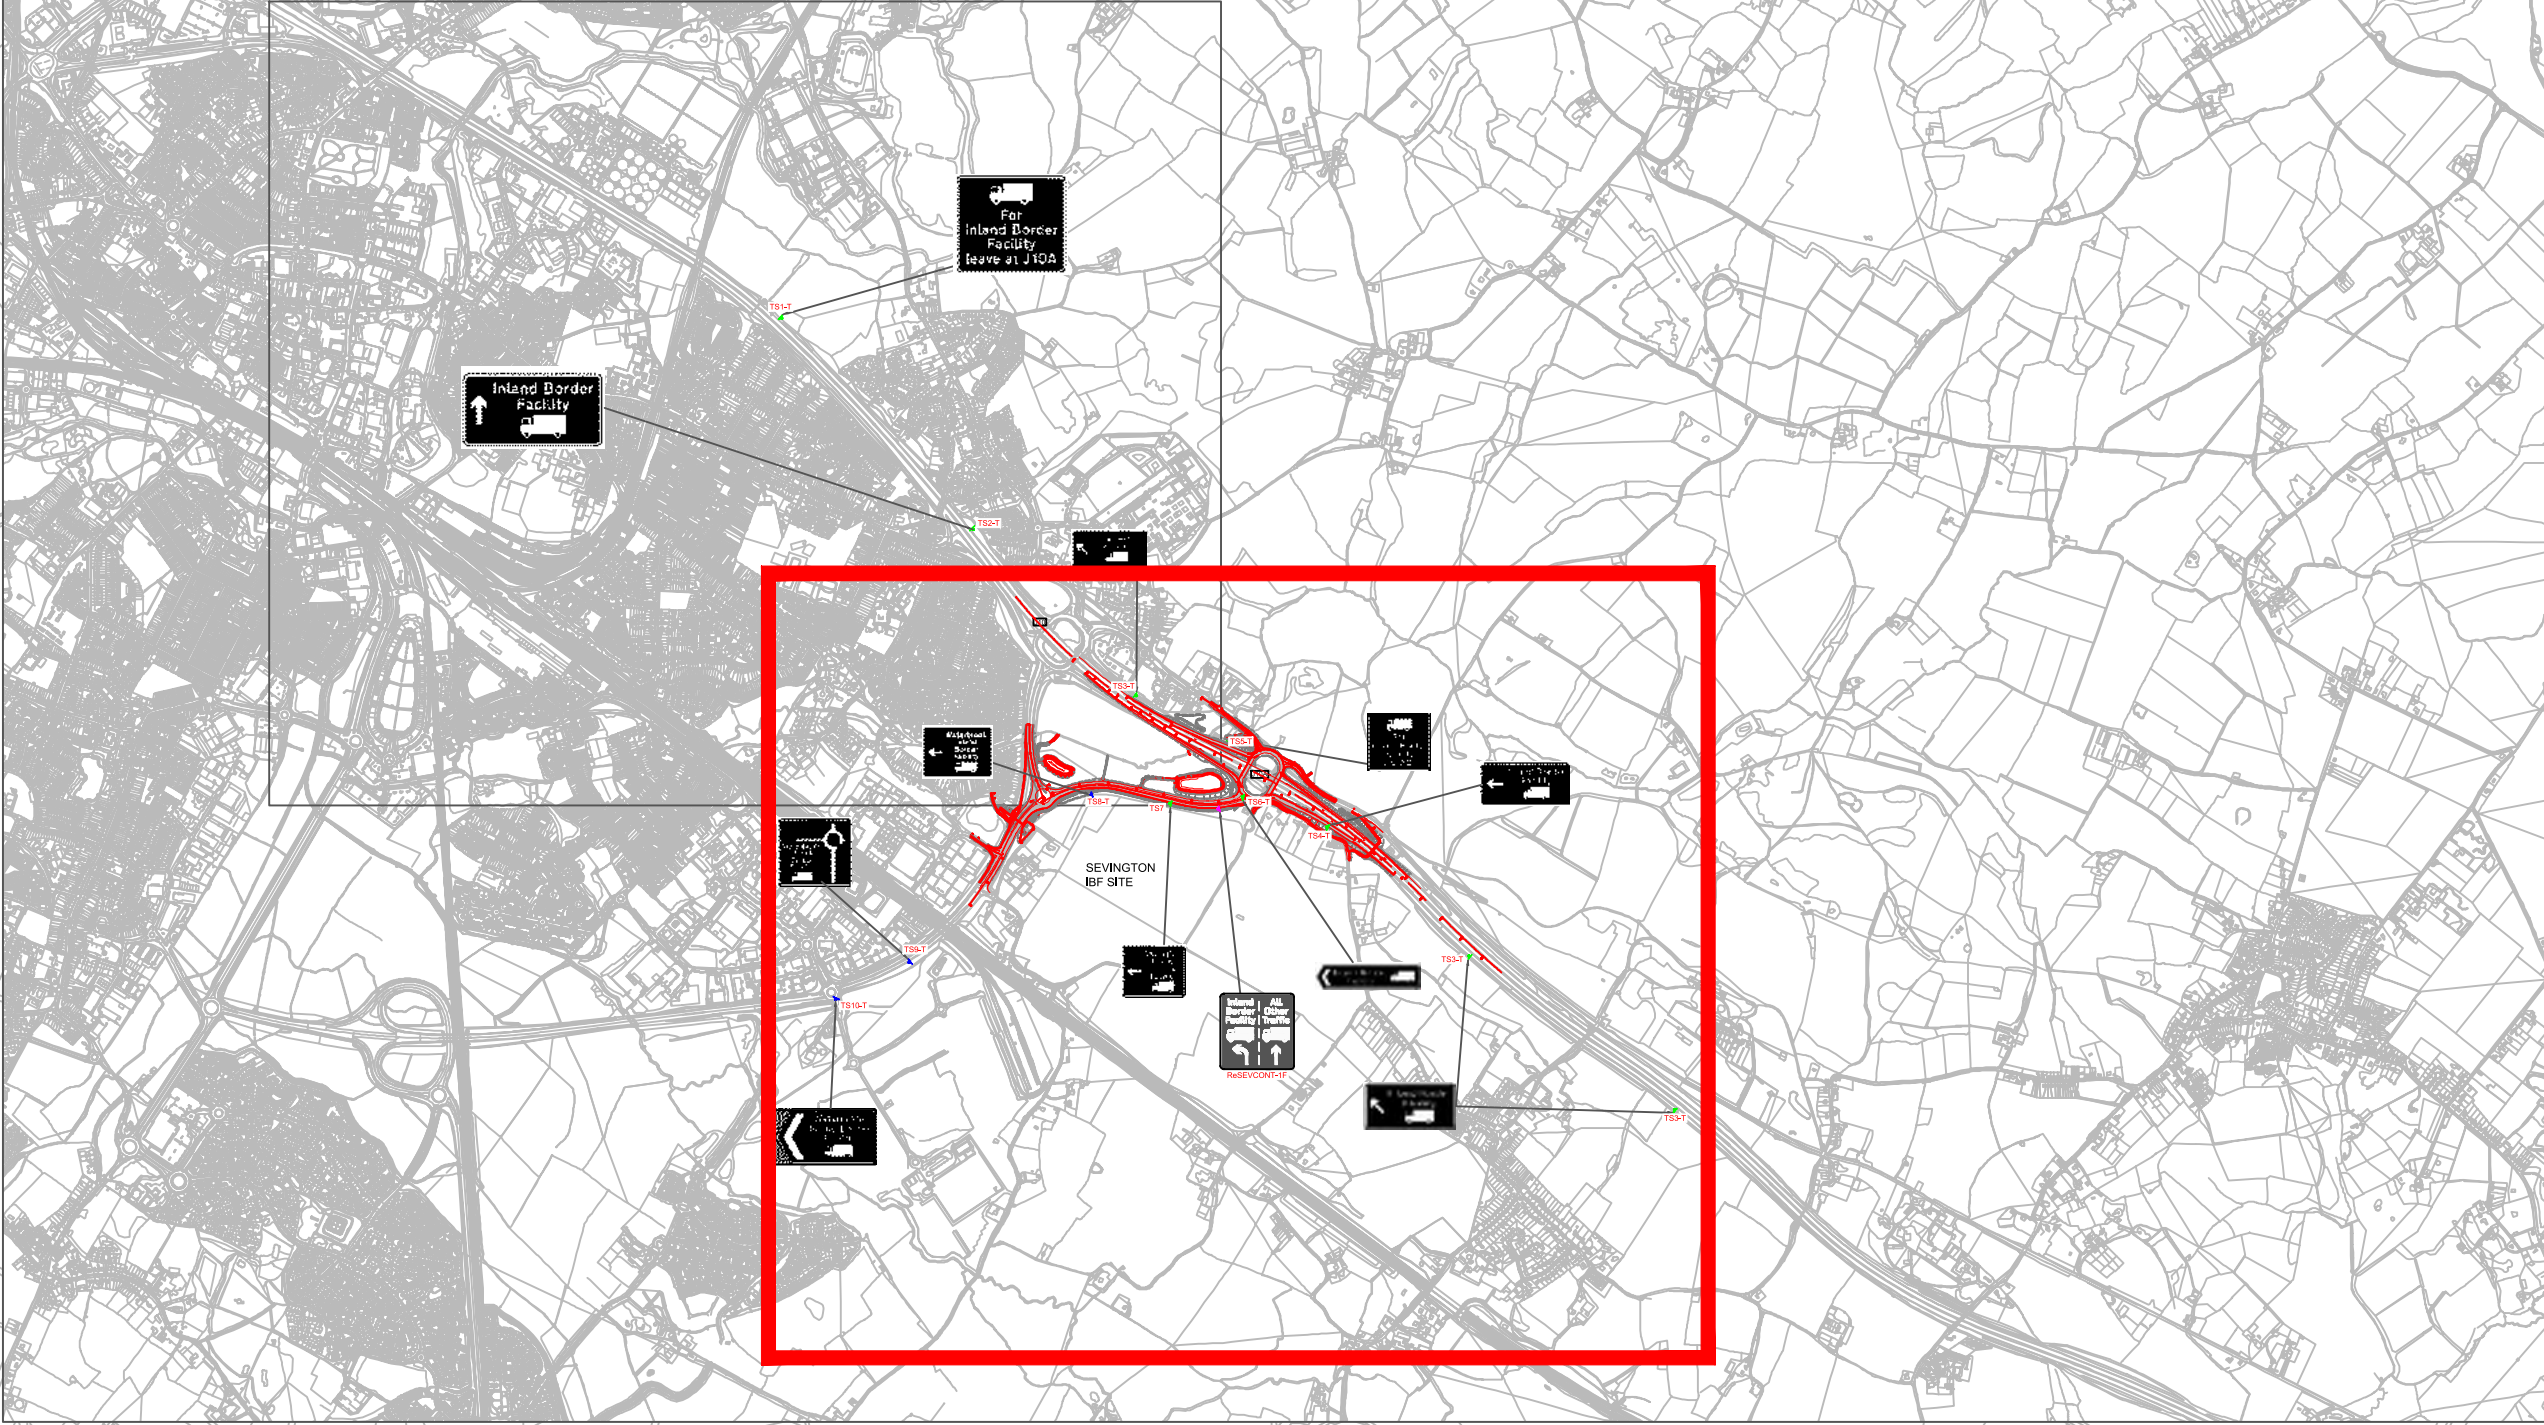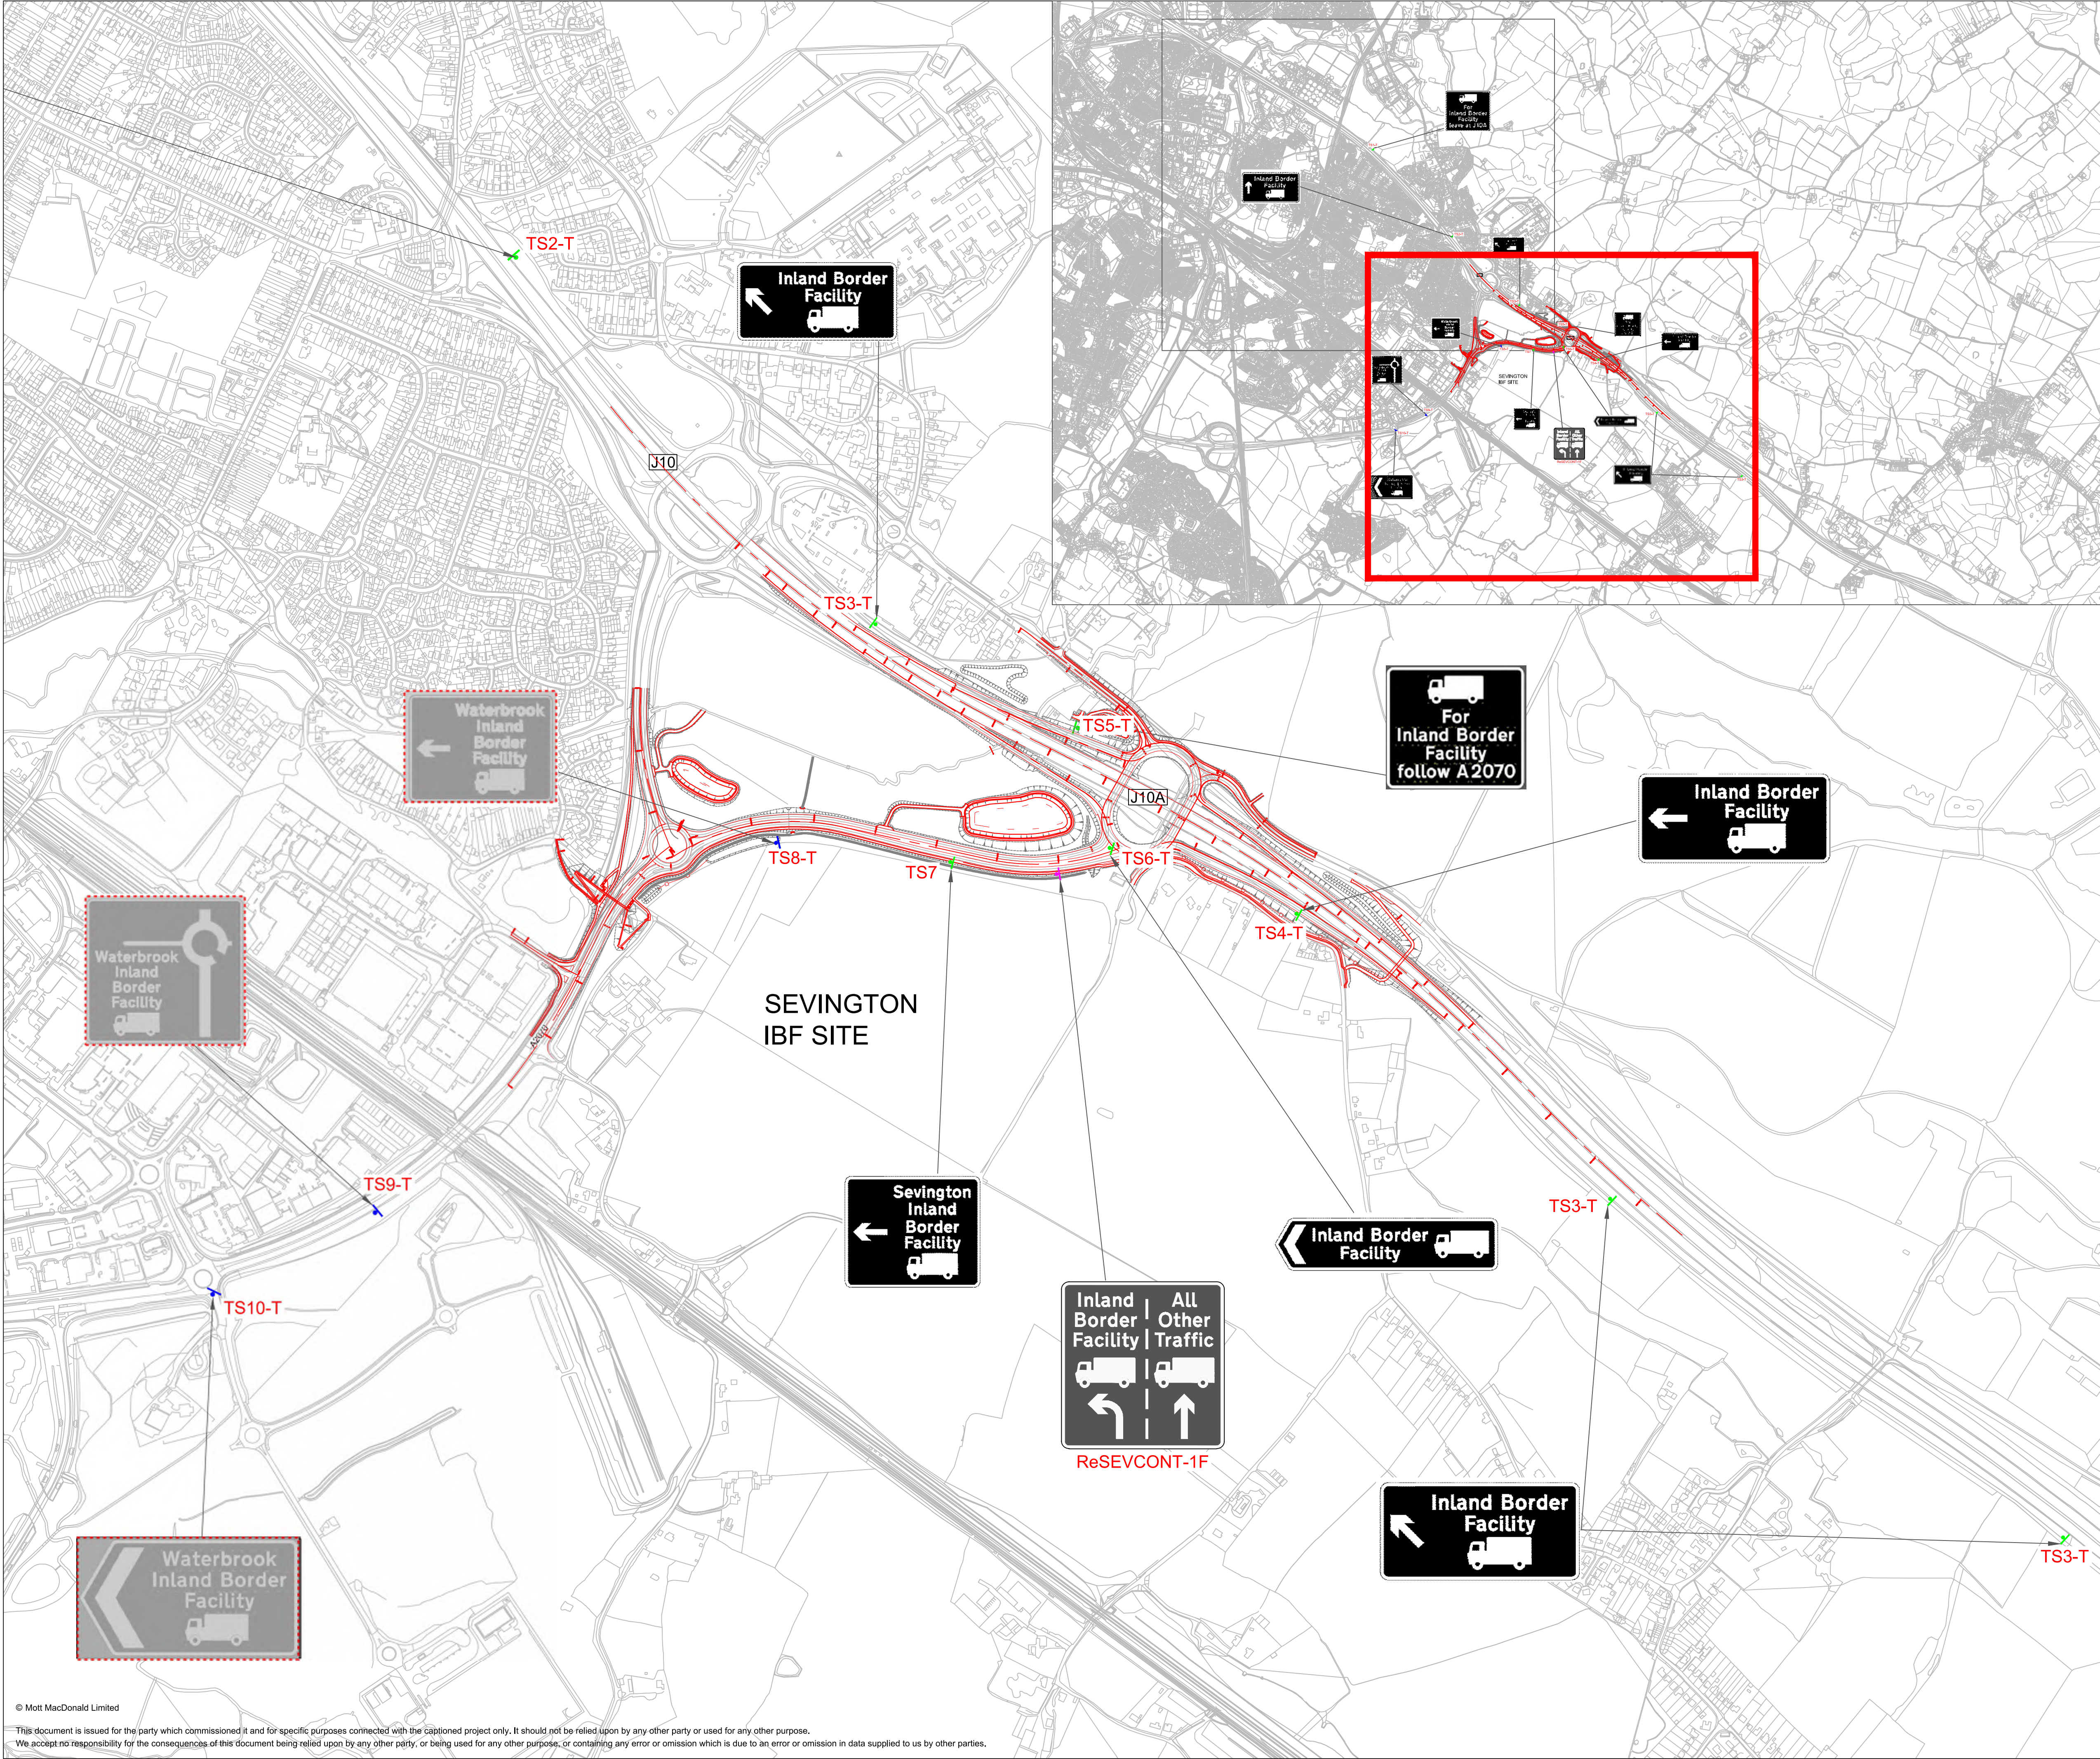

Notes

- Waterbrook Inland Border Facility has been decommissioned. Hence, any temporary signage for Waterbrook is no longer required. These signs are marked with a red dashed boundary.
- Replacement sign (ReSEVCONT-1F) has been drawn to replace the existing sign (reference SEVCONT-1F).
- Existing signs marked with green sign symbols to be retained as is.

Key to symbols

- Waterbrook Signs (Historic Signs, no longer required)
- Existing Signs (as on ground)
- Replacement Sign

Reference drawings

P01	03/12/20	AT	FIRST ISSUE	CG	KG
P02	10/12/20	AT	SIGN FACE AMENDED/NEW ADDED	CG	KG
P03.1	04/03/22	---	---	---	---
Rev	Date	Drawn	Description	Ch'k'd	App'd

Status Stamp

NOT FOR CONSTRUCTION

M

MOTT MACDONALD

Stoneham Place

Stoneham Lane

Southampton

SO50 9NW

United Kingdom

T +44 (0)23 8062 8800

F +44 (0)23 8062 8801

W www.mottmac.com

Client

Department for Transport
Great Minster House
33 Horseferry Road
Westminster
London SW1P 4DR

Title

Future EU Roads Relationship
Sevington IBF & SPS-BCP
Temporary Signage
SDO Condition 13 Requirement
Sheet 02 of 02

Designed	CG	CG	Eng check	---	---
Drawn	---	---	Coordination	---	---
Dwg check	---	---	Approved	---	---
MMD Project Number	Scale at A1			Security	
419419	1:5000			STD	
Suitability Description					Suit. Code
Drawing Number					Revision
419419-MMD-01-MO-DR-C-1279					P03.1

© Mott MacDonald Limited

This document is issued for the party which commissioned it and for specific purposes connected with the captioned project only. It should not be relied upon by any other party or used for any other purpose.

We accept no responsibility for the consequences of this document being relied upon by any other party, or being used for any other purpose, or containing any error or omission which is due to an error or omission in data supplied to us by other parties.

C:\users\kar53369\appdata\local\projectsworkdir\mott-gb-pw-03\00269077\419419-MMD-01-MO-DR-C-1279.dwg Mar 11, 2022 - 5:44PM

KAR53369