
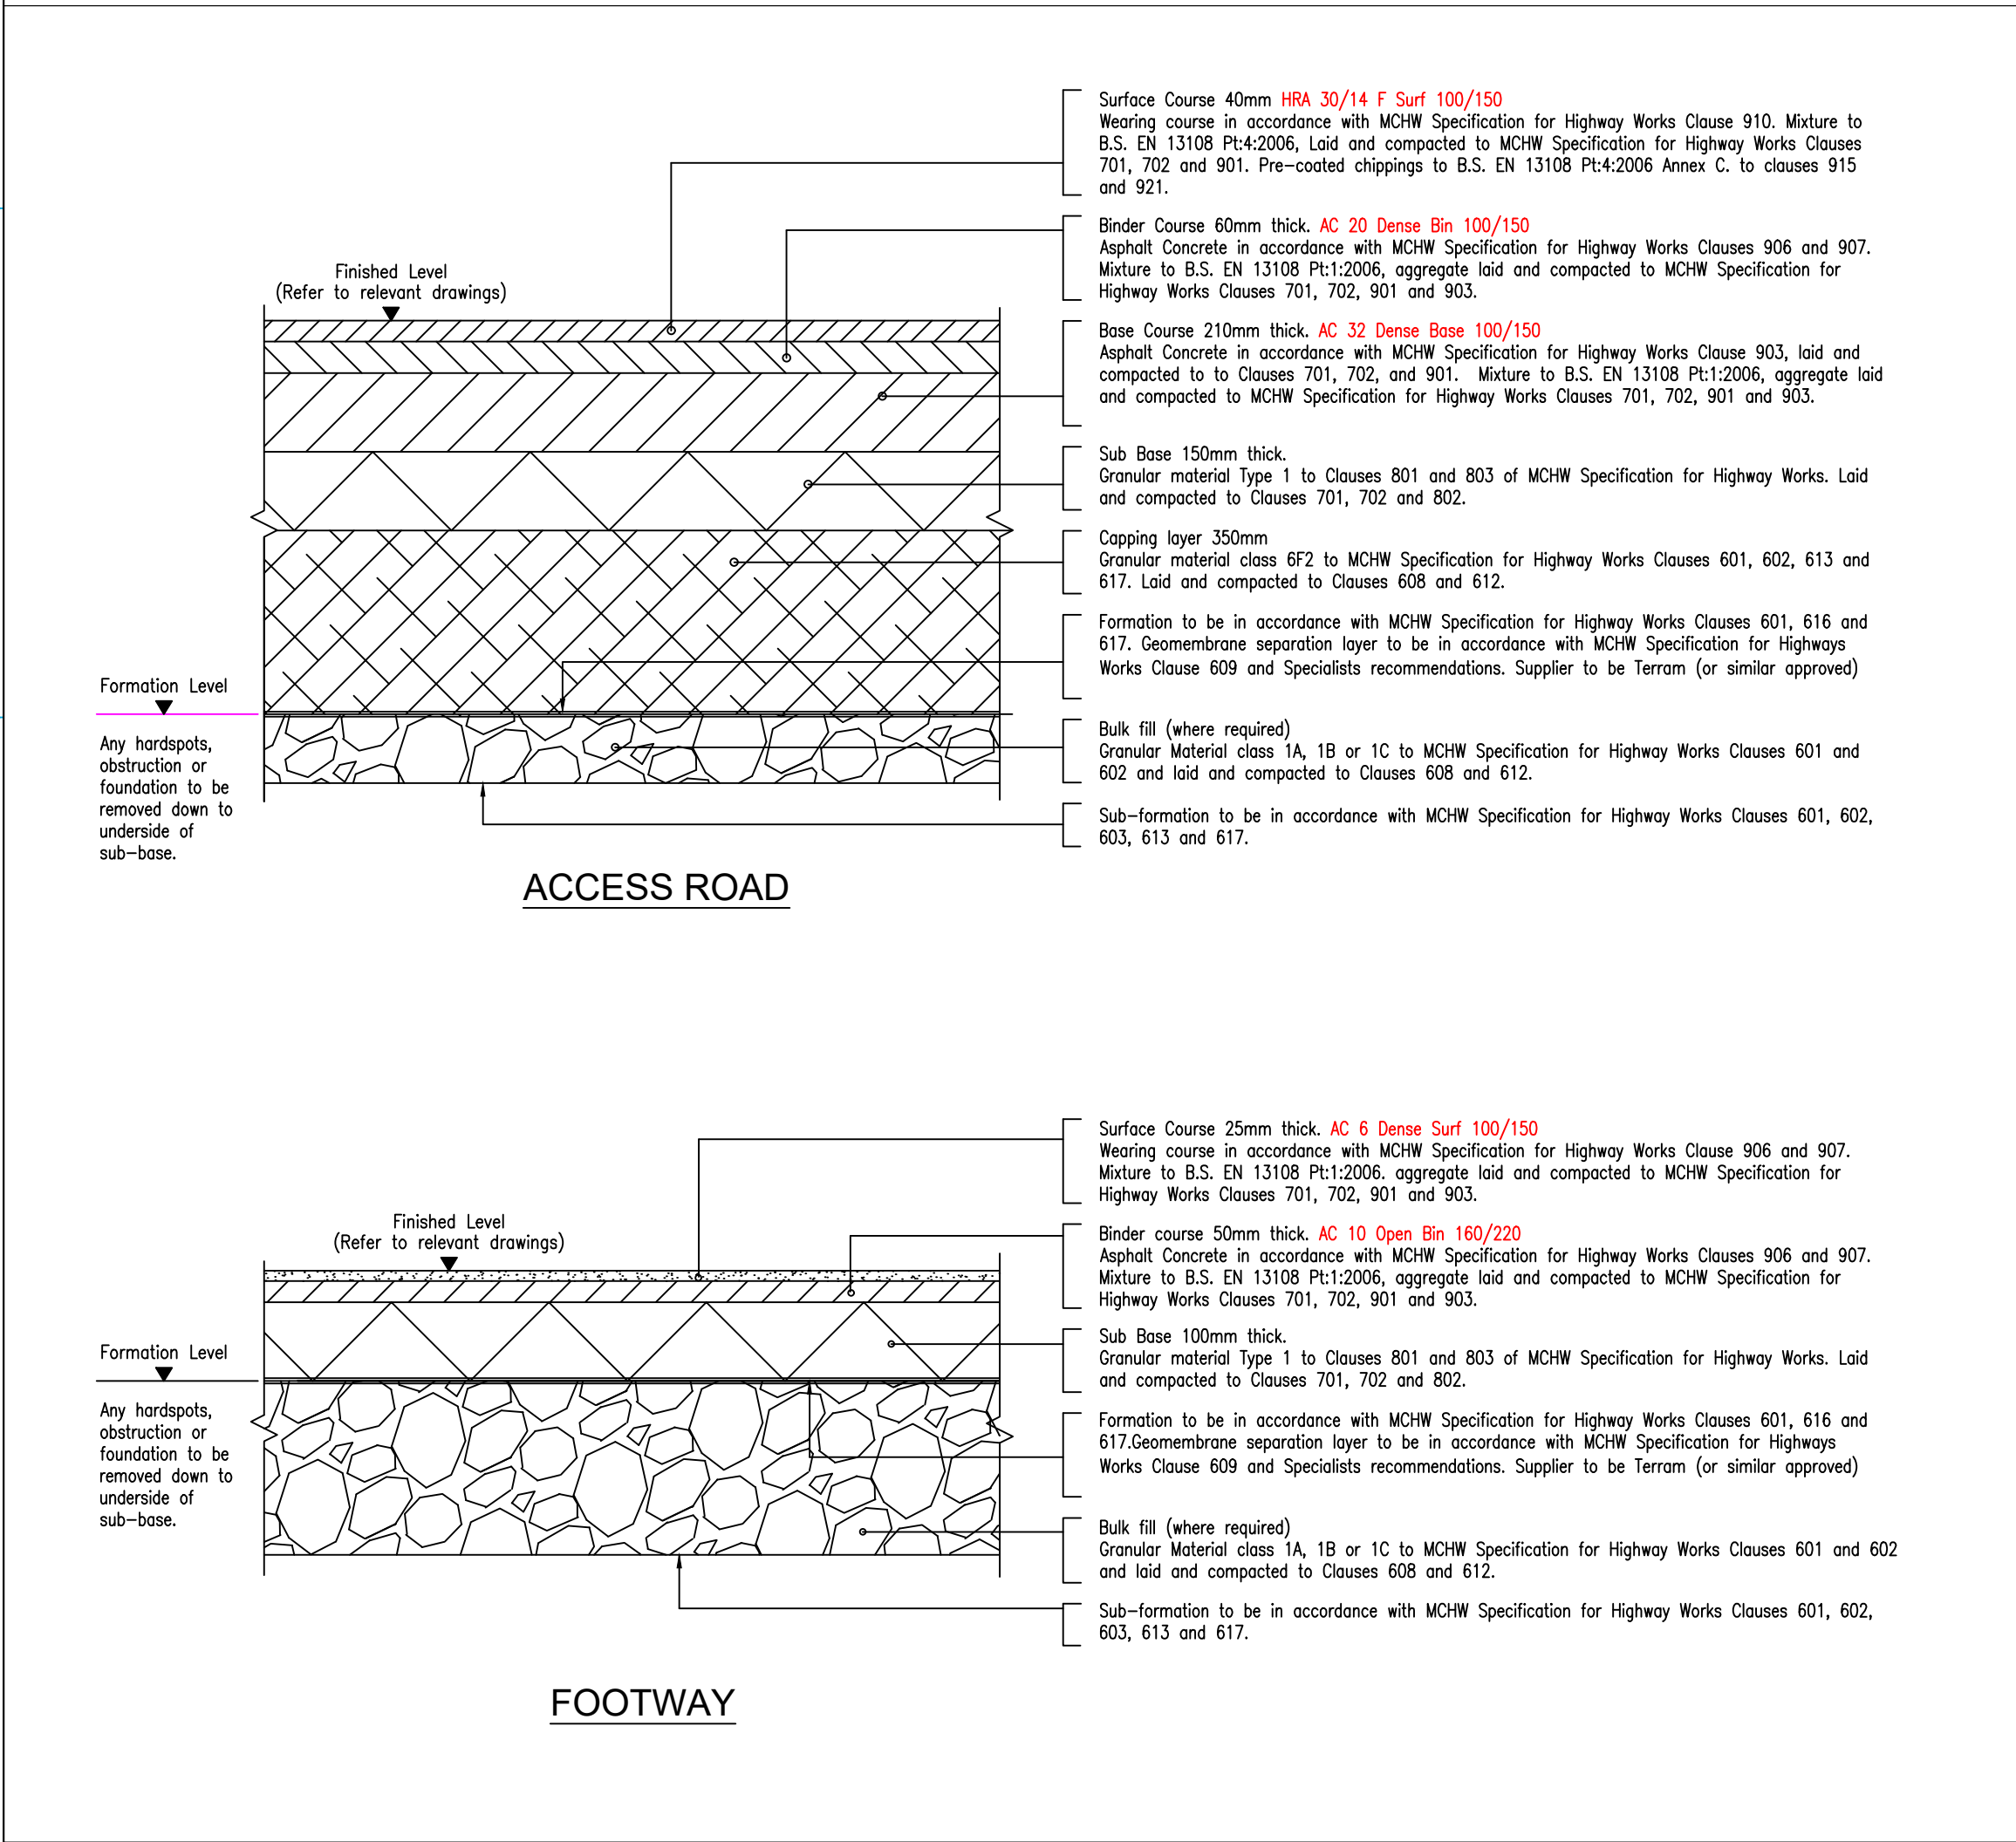
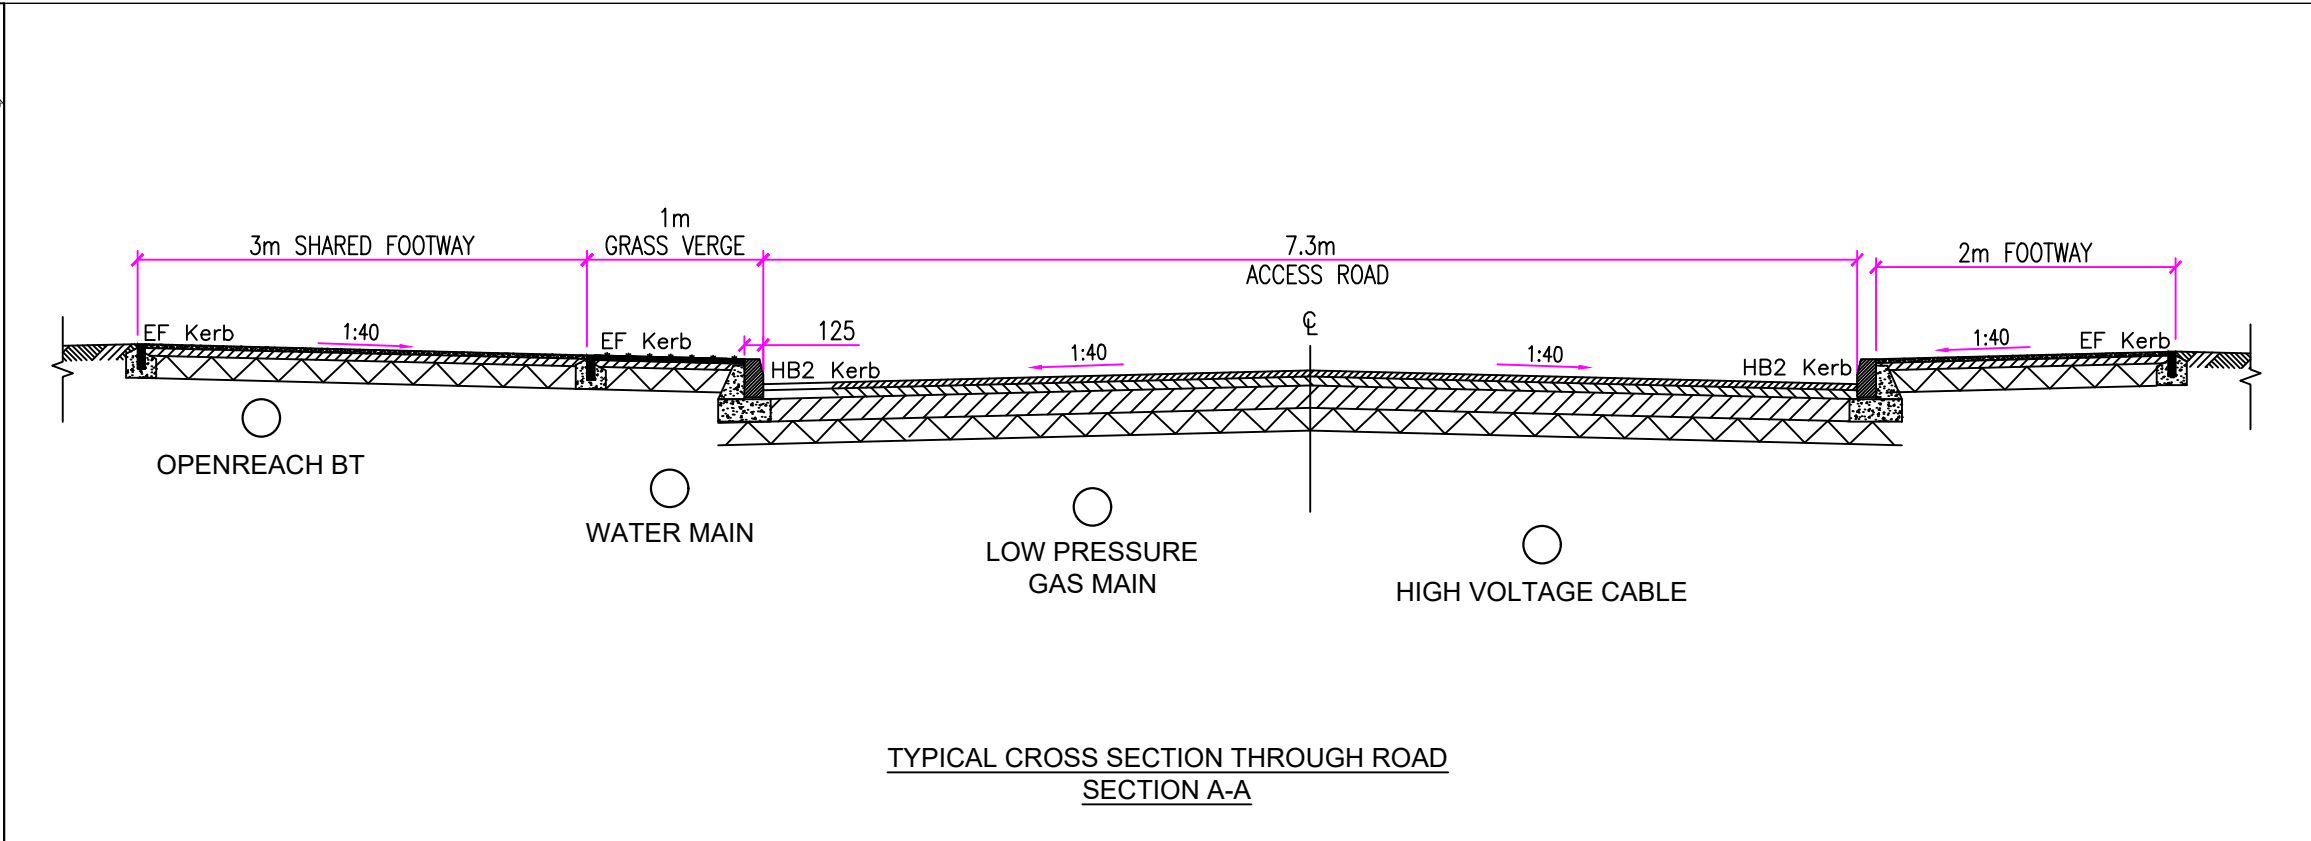


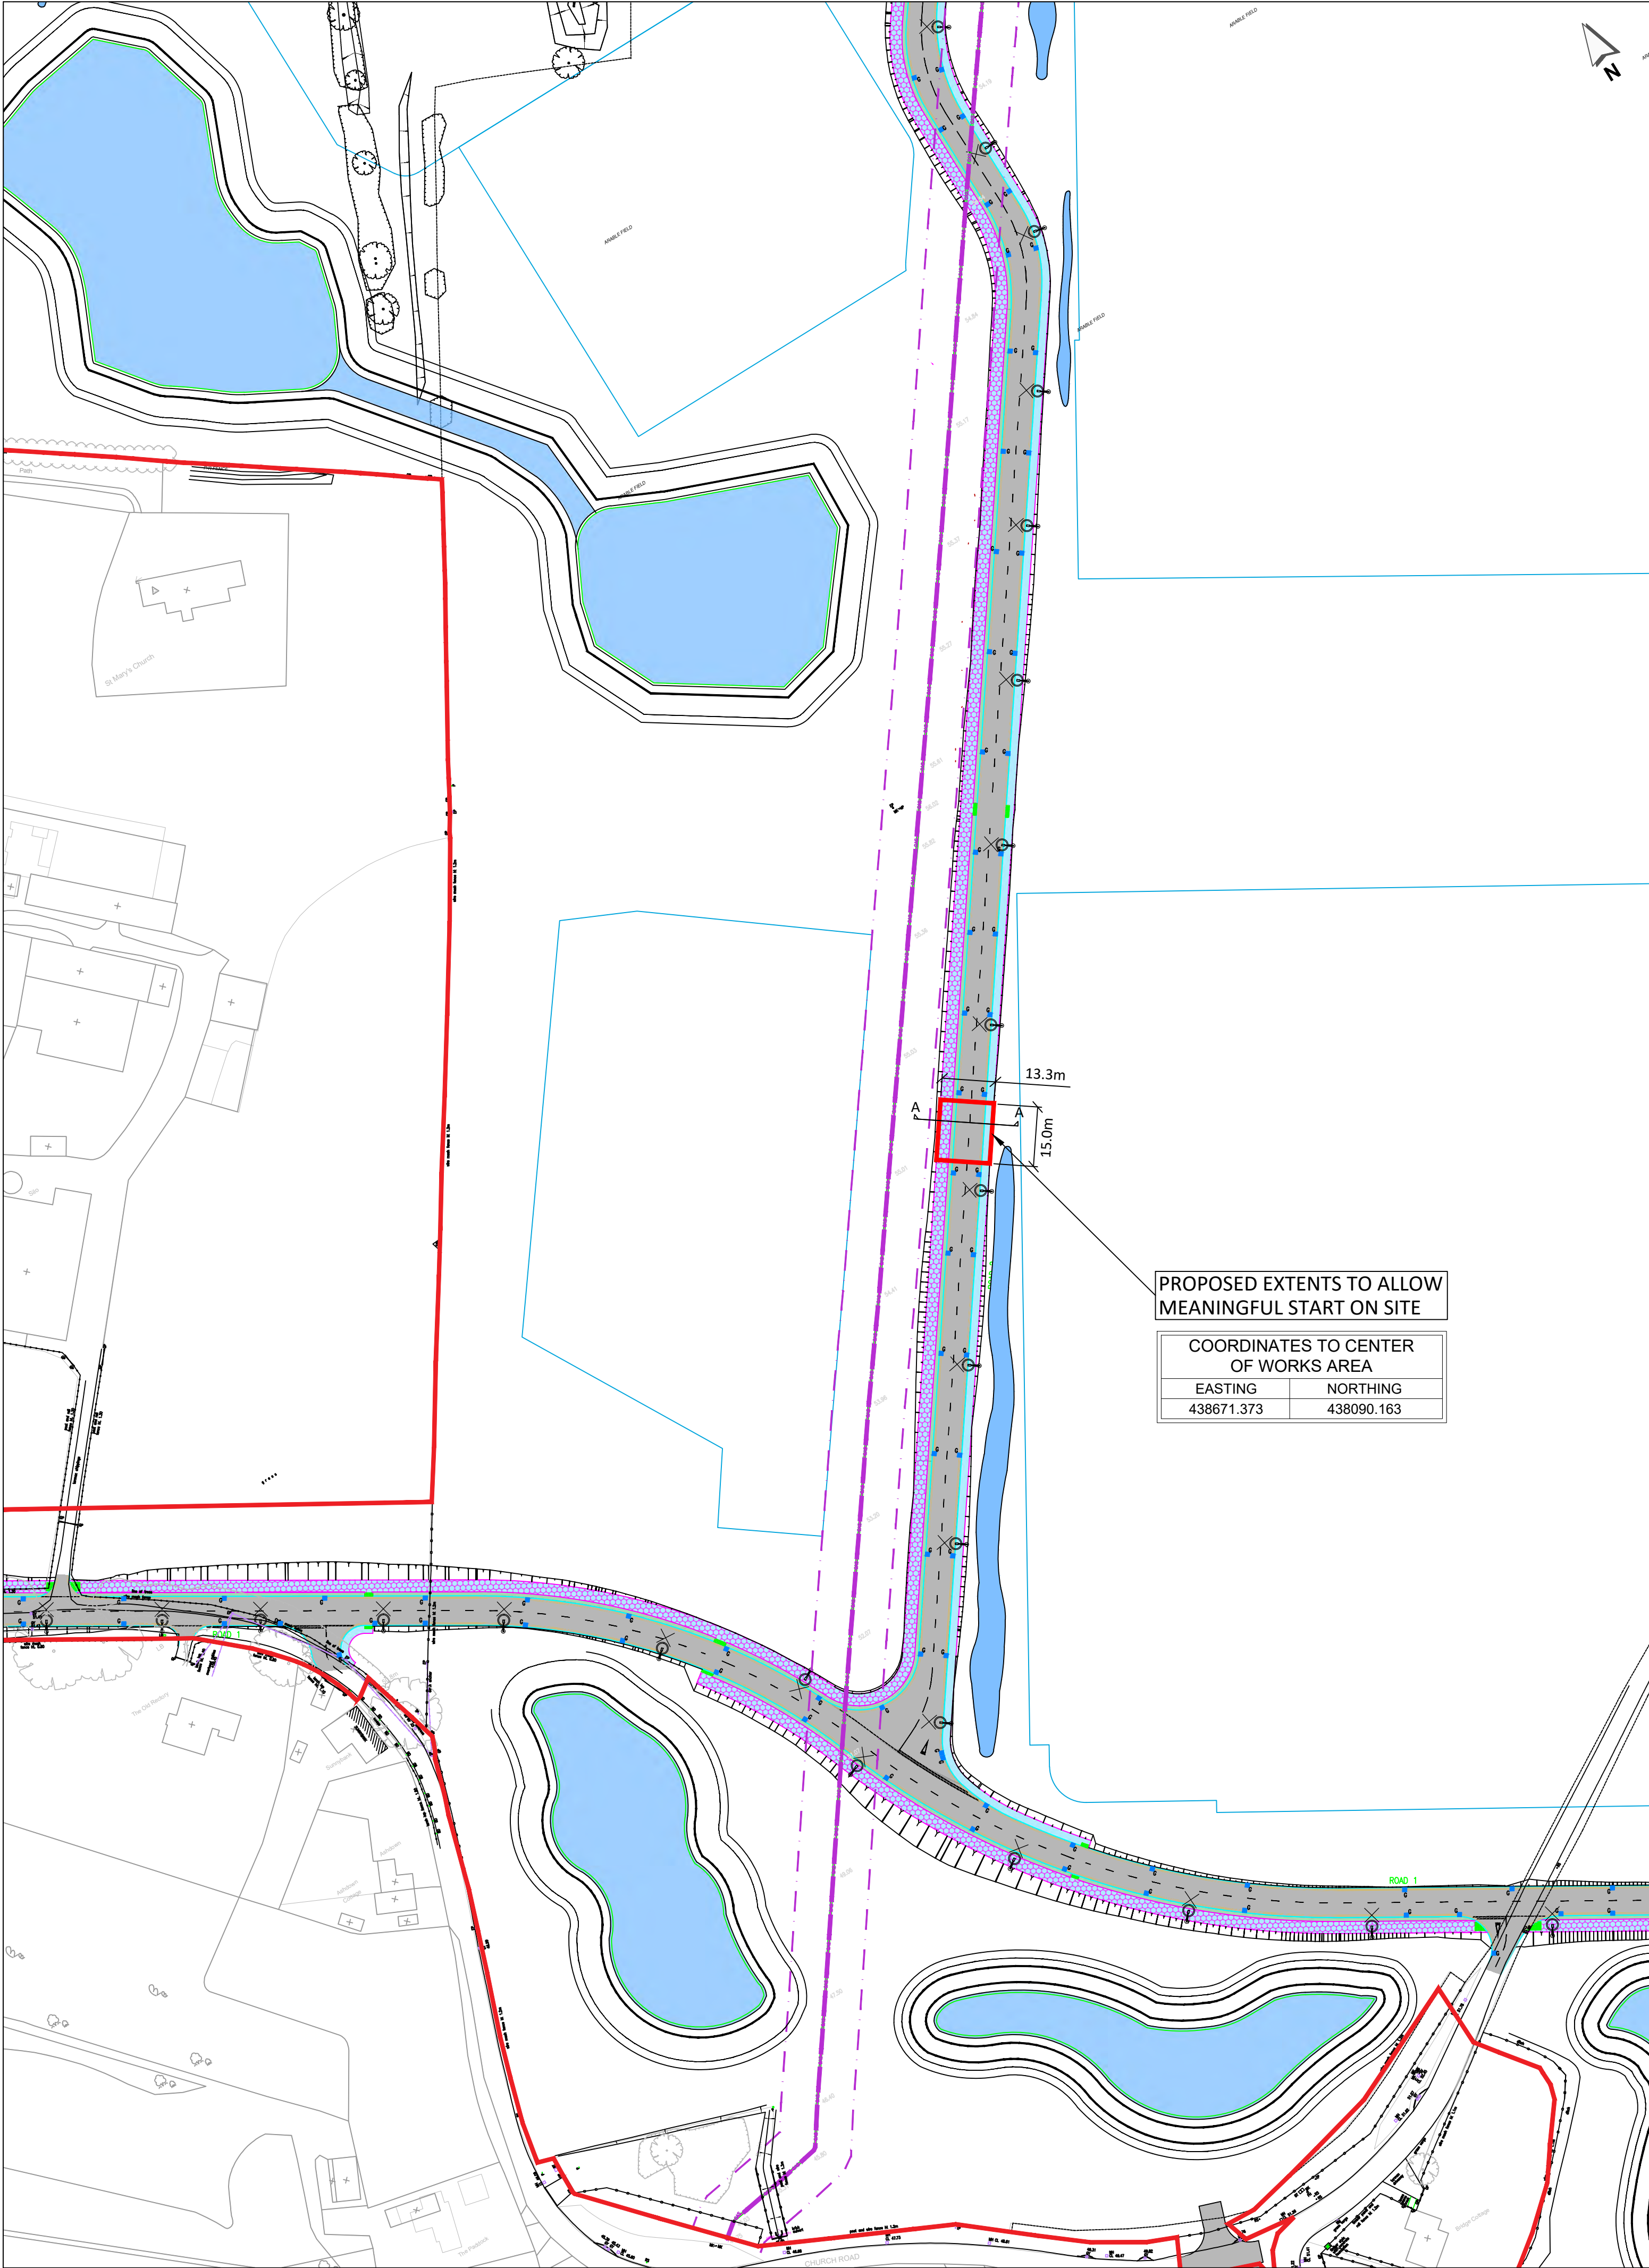

NOTES:

- THIS DRAWING IS BASED ON '08-125/451 TO 455 (SHEETS 1 TO 5) REV P1, PROVIDED BY BRADBROOK CONSULTING
- CONSTRUCTION WORKS TO COMPRISE OF:
 - FOOTWAY WORKS
 - CARRIAGEWAY WORKS
 - CARRIAGEWAY KERB
 - EDGING KERB
 - NEW SERVICE DUCTS
- CONSTRUCTION WORKS WILL NOT INCLUDE:
 - LIGHTING
 - DRAINAGE

KEY:

- APPLICATION SITE BOUNDARY
- PROPOSED KERB
- PROPOSED CARRIAGEWAY
- PROPOSED FOOTWAY
- PROPOSED FOOTWAY / CYCLEWAY
- PROPOSED GRASS VERGE
- PROPOSED PLOT BOUNDARIES
- EXISTING 450mm Ø HIGH PRESSURE GAS PIPE
- GAS PIPE 9.0m EXCLUSION ZONE
- PROPOSED STREET LIGHTING

PO	26MAR19	ORIGINAL ISSUE	CJM	SDX	PVC
REV	DATE	DESCRIPTION	DES	CHK	APP

www.steergroup.com

Client:
AVIVA LIFE AND PENSIONS UK LTD

Project Title:
STOUR PARK WEST

Drawing Title:
LOCATION OF MEANINGFUL START ON SITE

Status:
WORK IN PROGRESS

Size:
A1

Scale:
1:1000

Suitability:
S0

Rev.
P0

Drawing No.
23596201-STR-HGN-100-DR-D-00101