
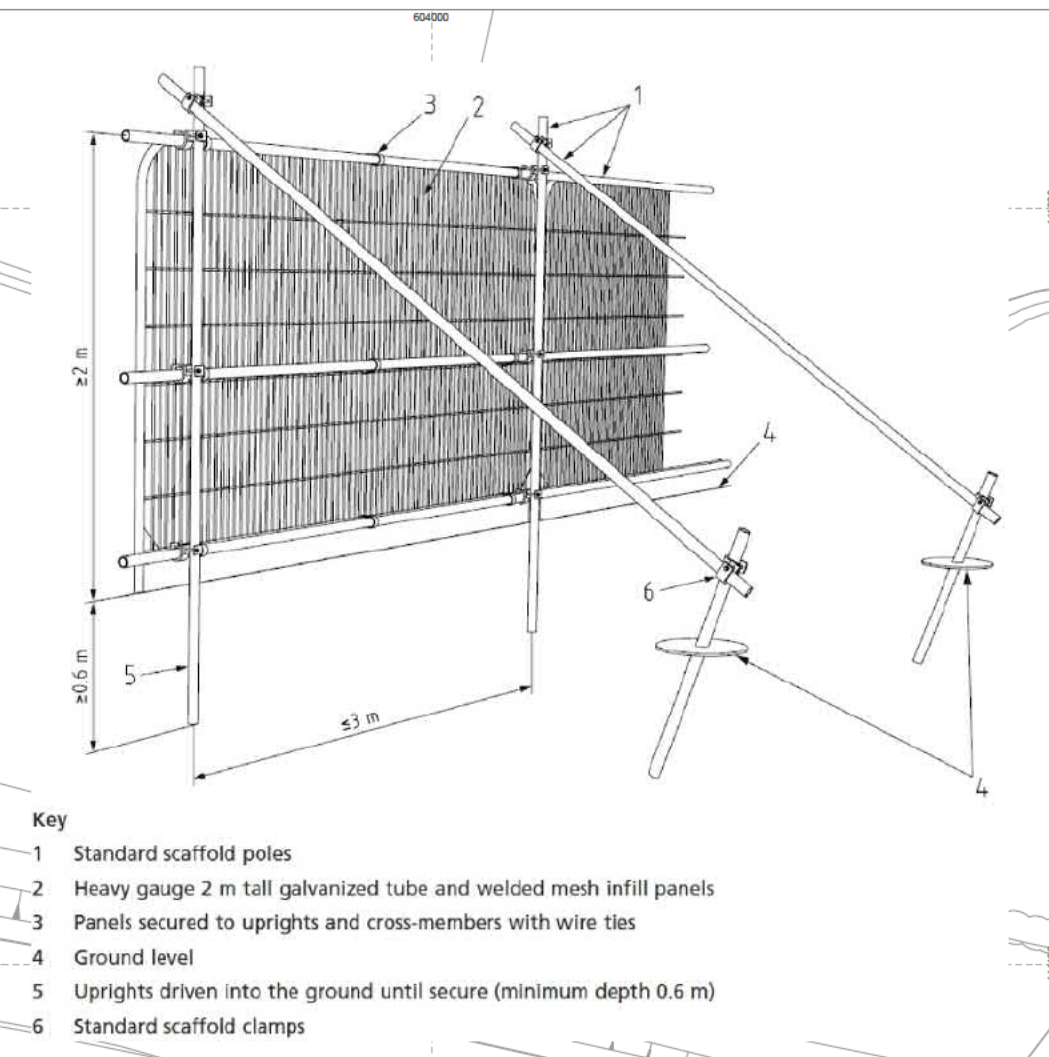


- Legend**
- Category A tree
 - Category B tree
 - Category C tree
 - Category U tree
 - Scrub
 - Category B group
 - Category C group
 - Current canopy
 - Root Protection Area
 - Application area


The original of this drawing was produced in colour -
a monochrome copy should not be relied upon




F. Stour Park West Tree Protection Drawings (Doc Ref: RT-MME-123906-02 Rev A)

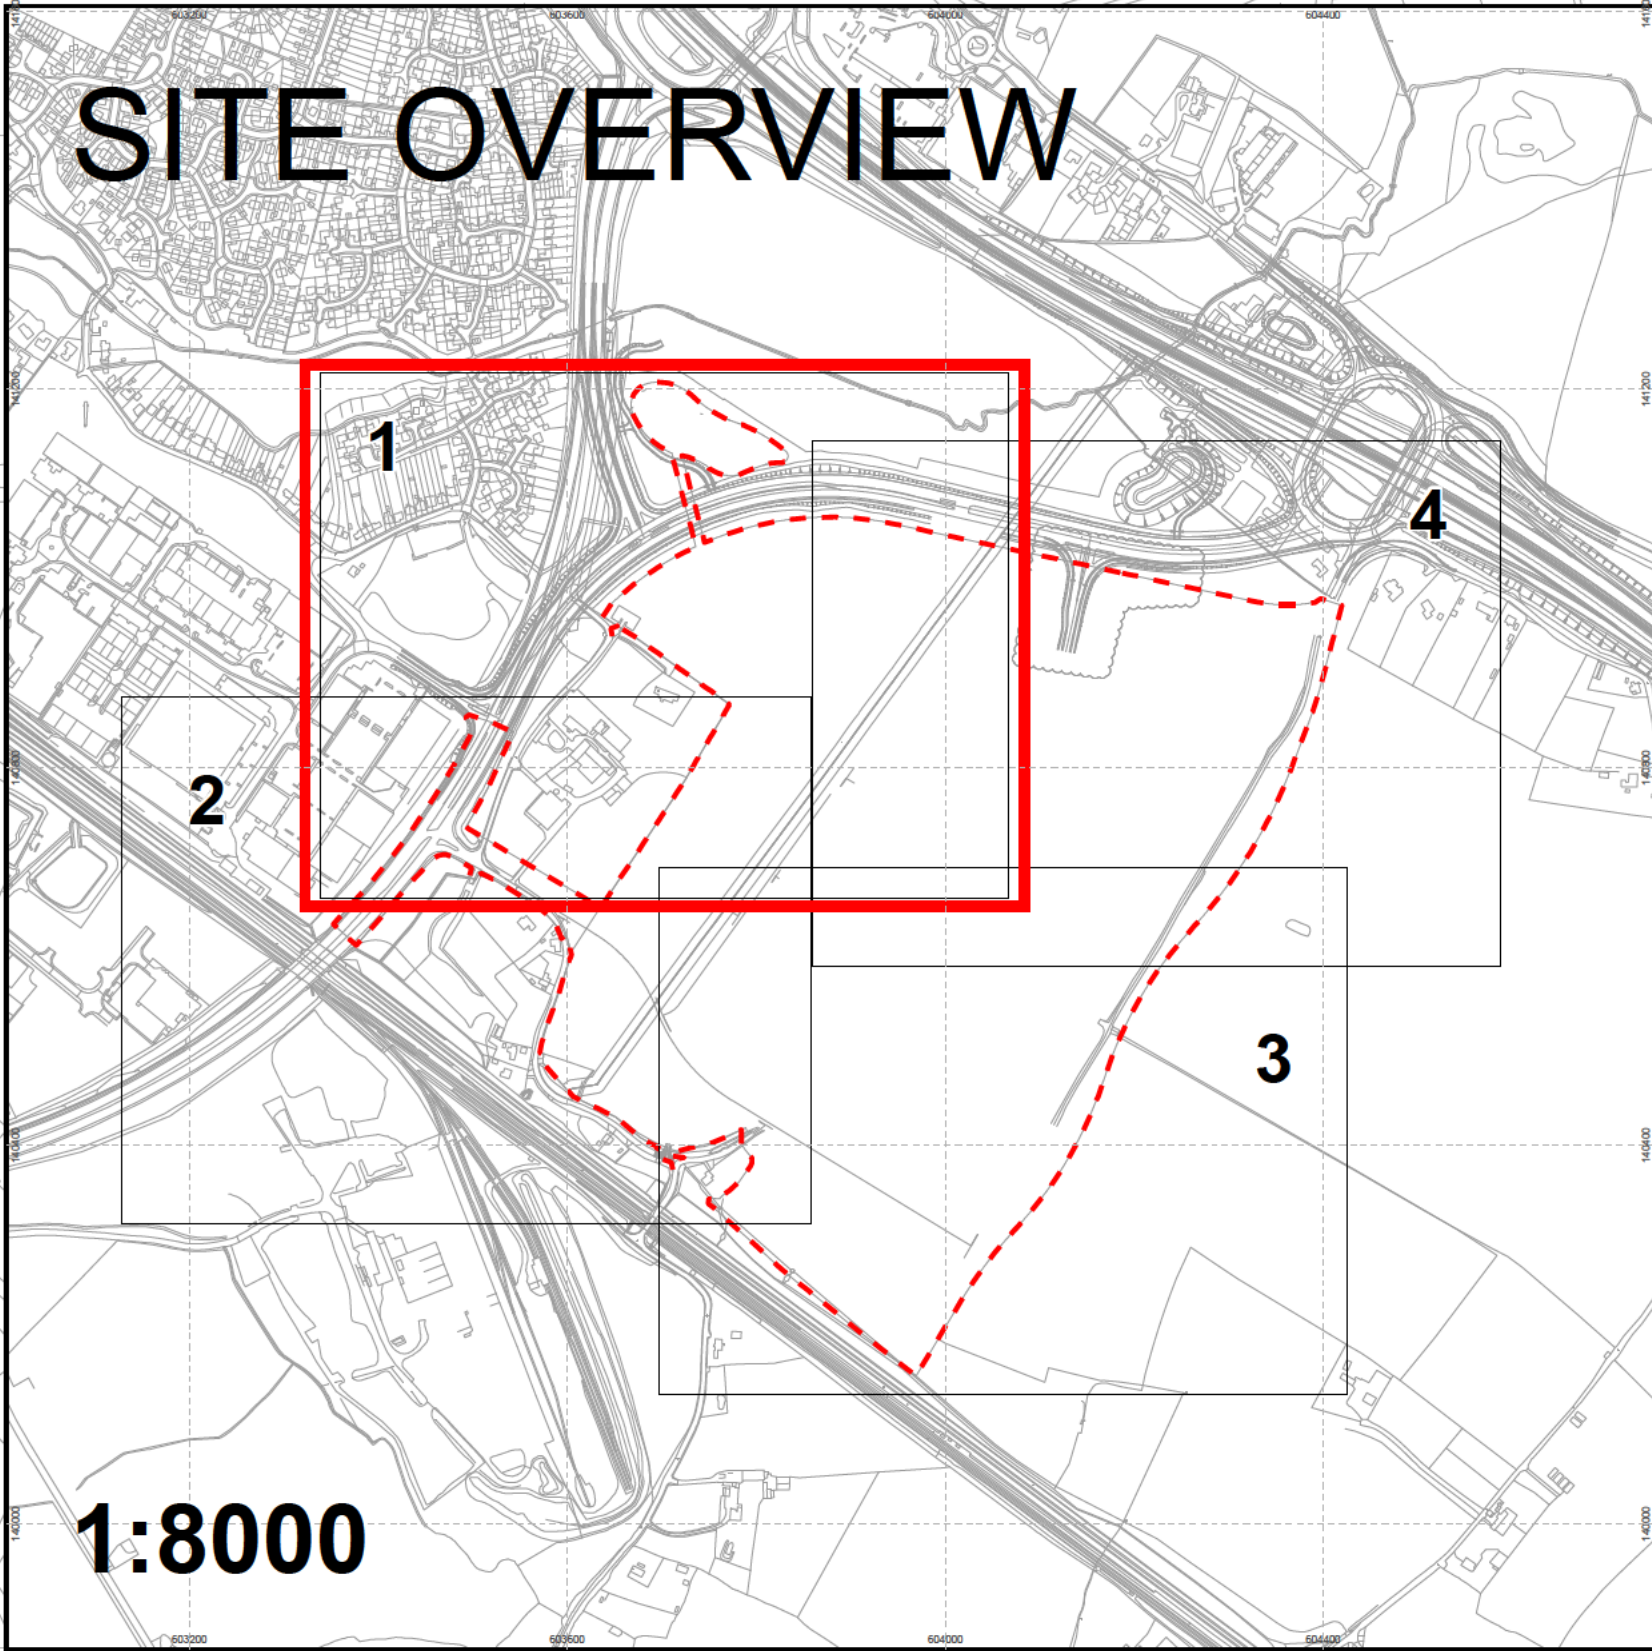

- C123906-03-01-RevA
- Legend**
- Category A tree
 - Category B tree
 - Category C tree
 - Category U tree
 - Category B group to be removed
 - Category C group to be removed
 - Category C group
 - Current canopy - tree to be removed
 - Current canopy - tree to be retained
 - Root Protection Area
 - Tree protection barrier (BS 5837:2012)
 - Application area
 - Proposed plan
 - Pruning works required

The original of this drawing was produced in colour - a monochrome copy should not be relied upon

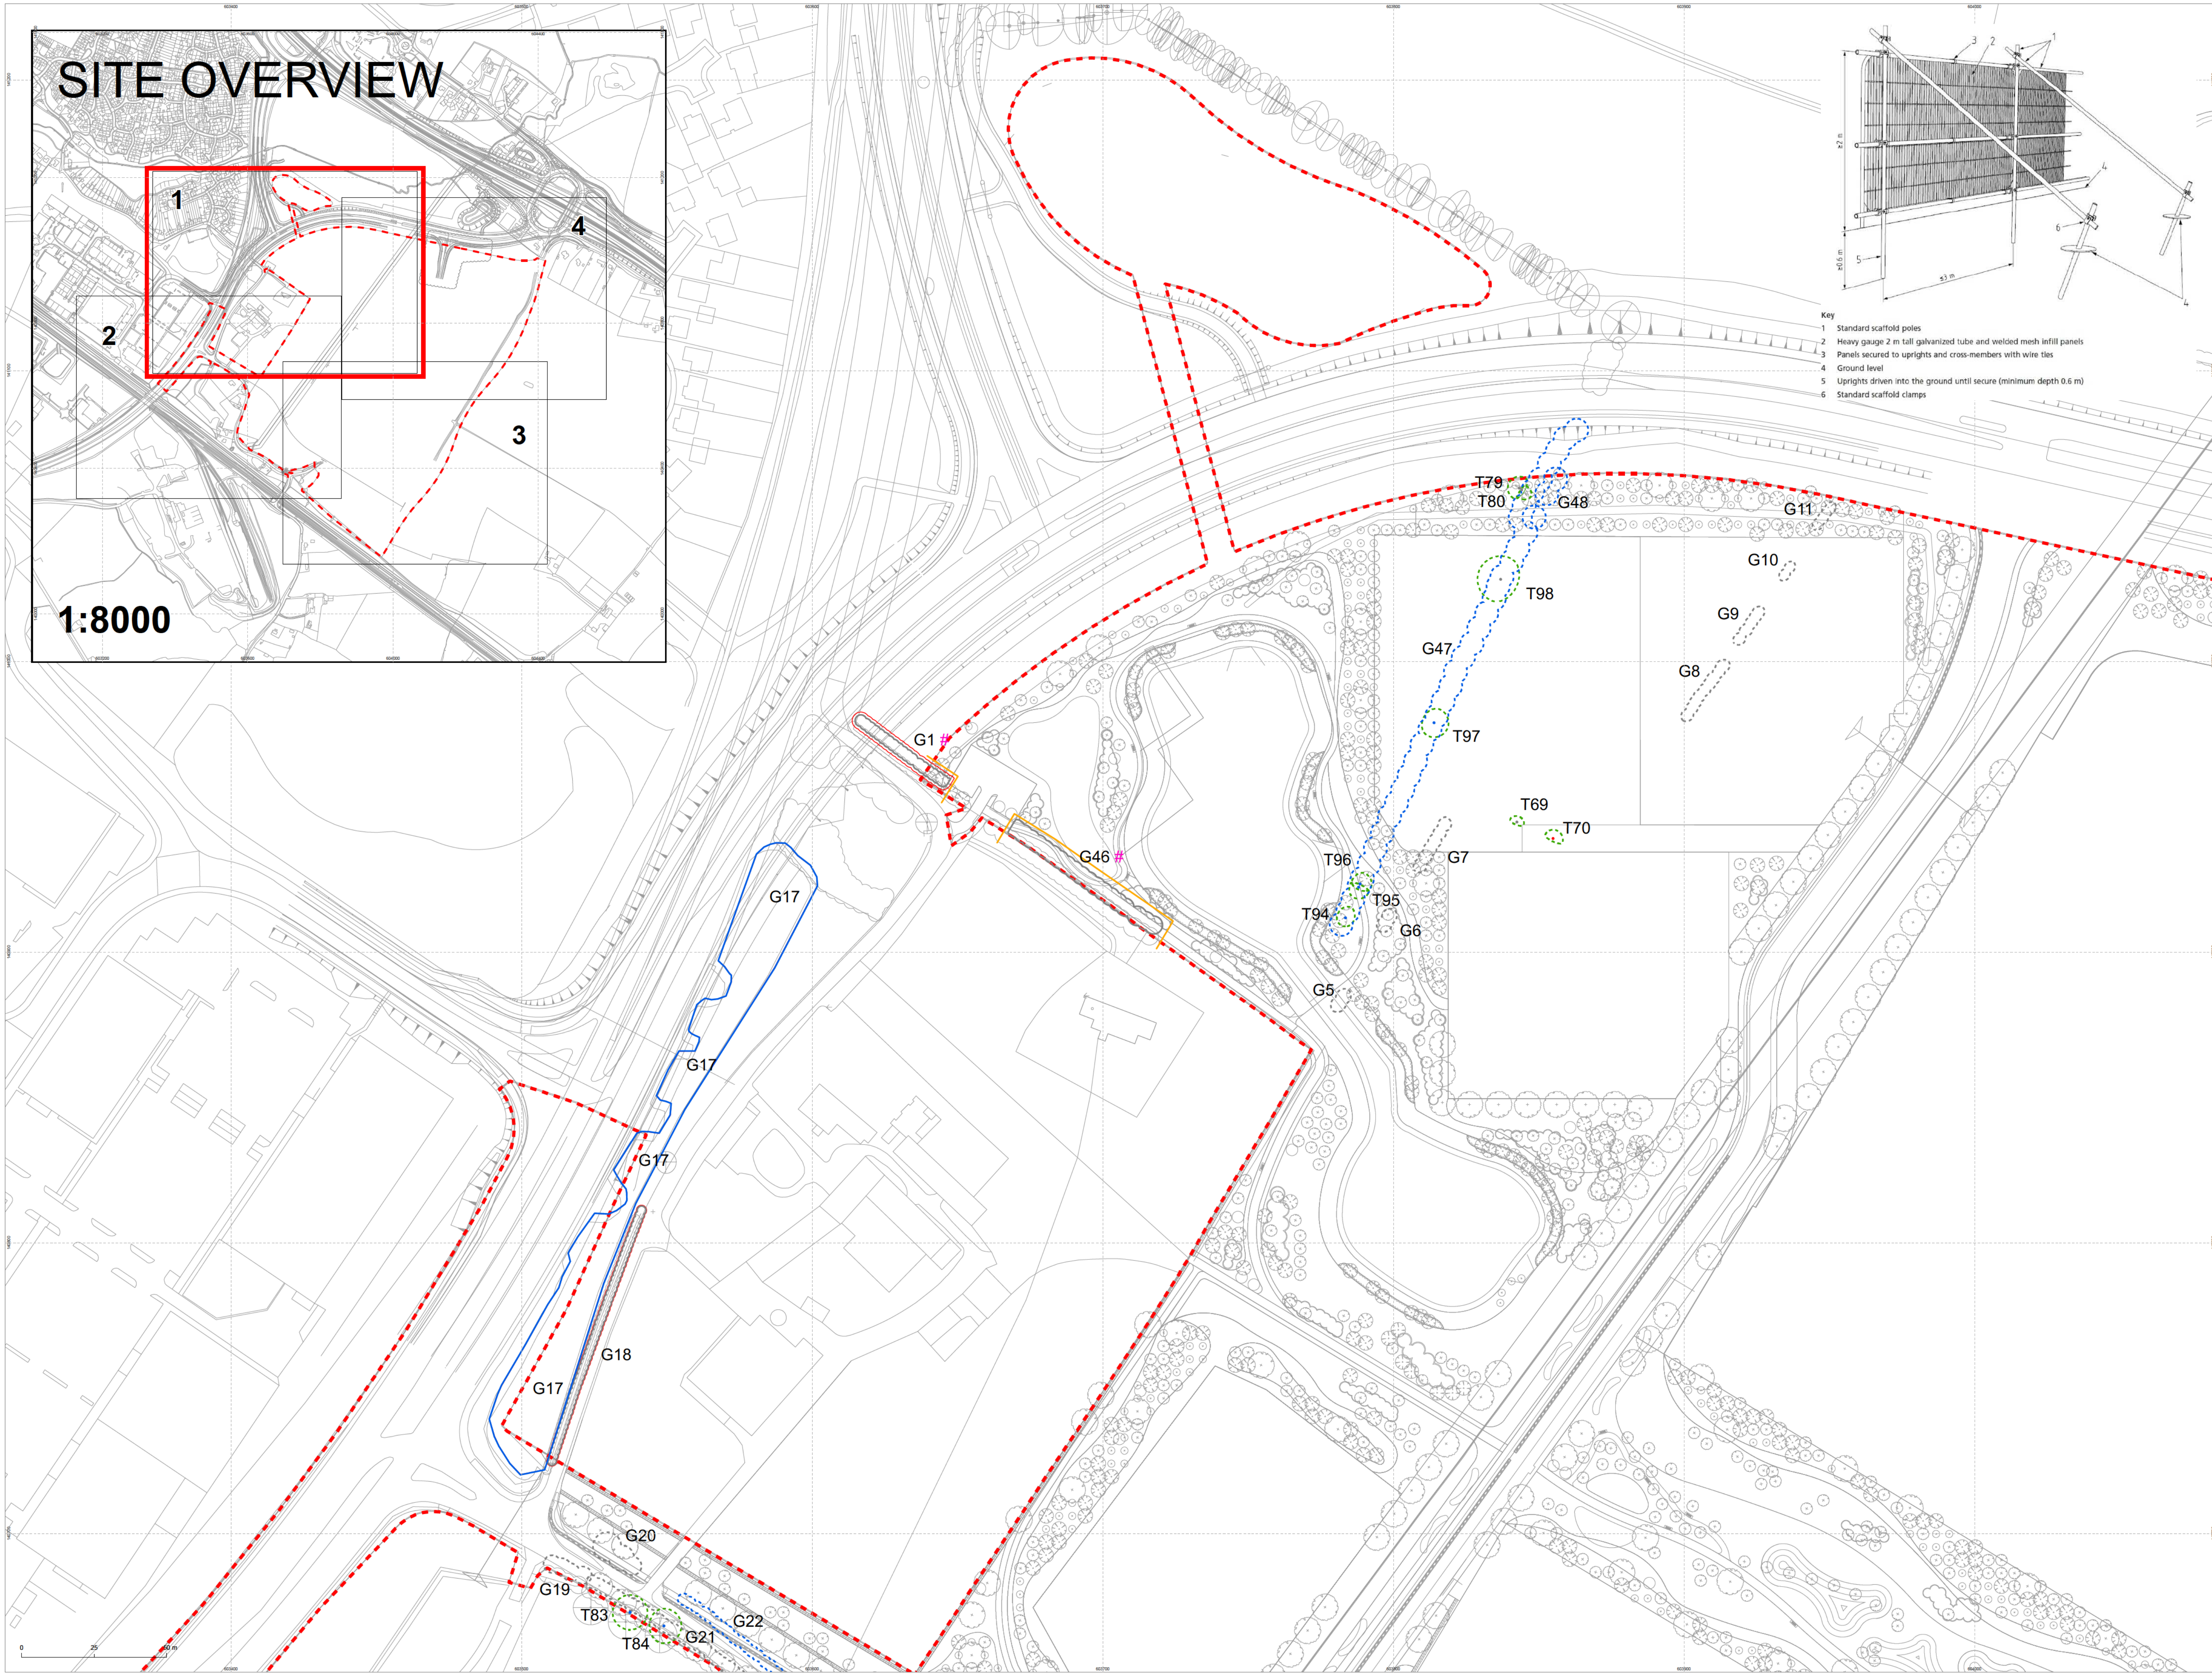

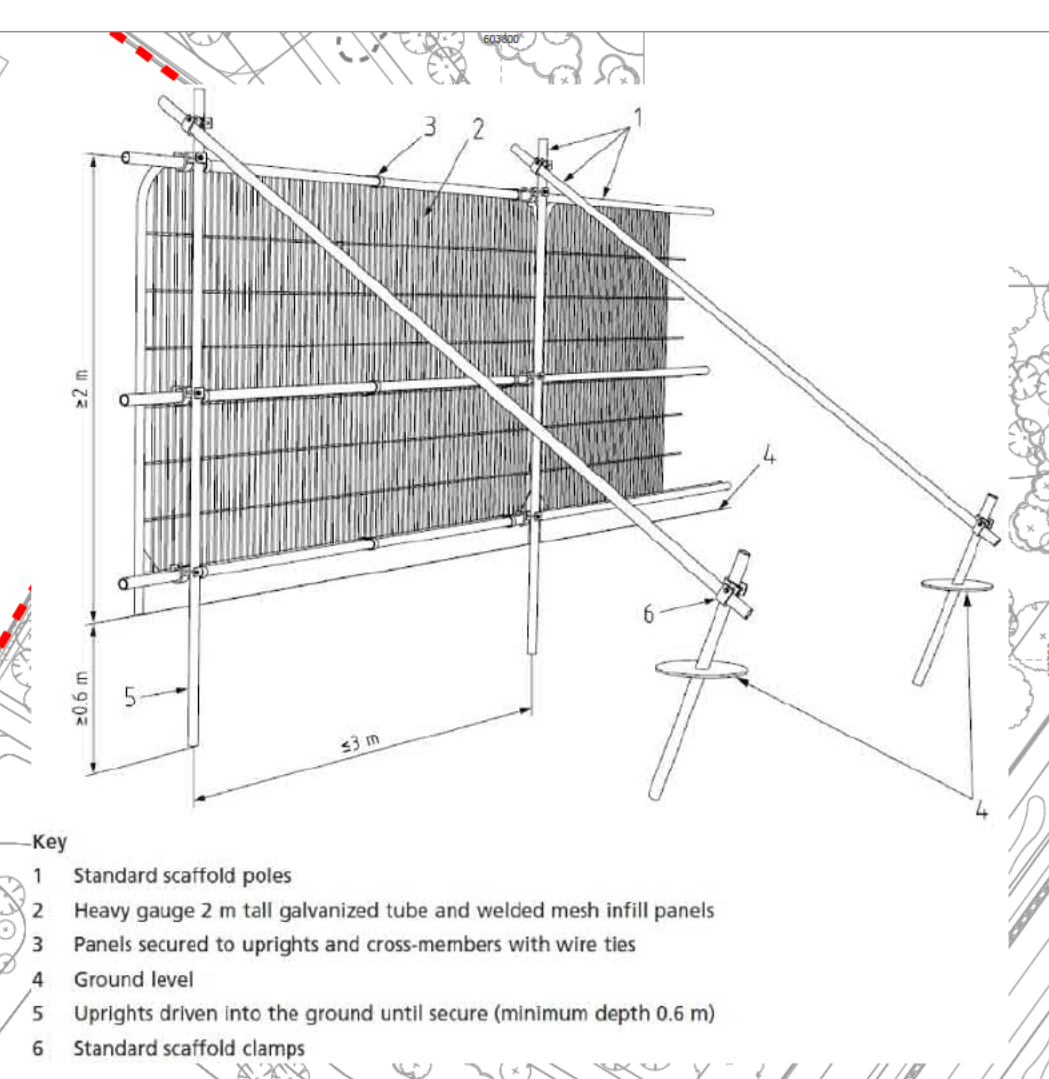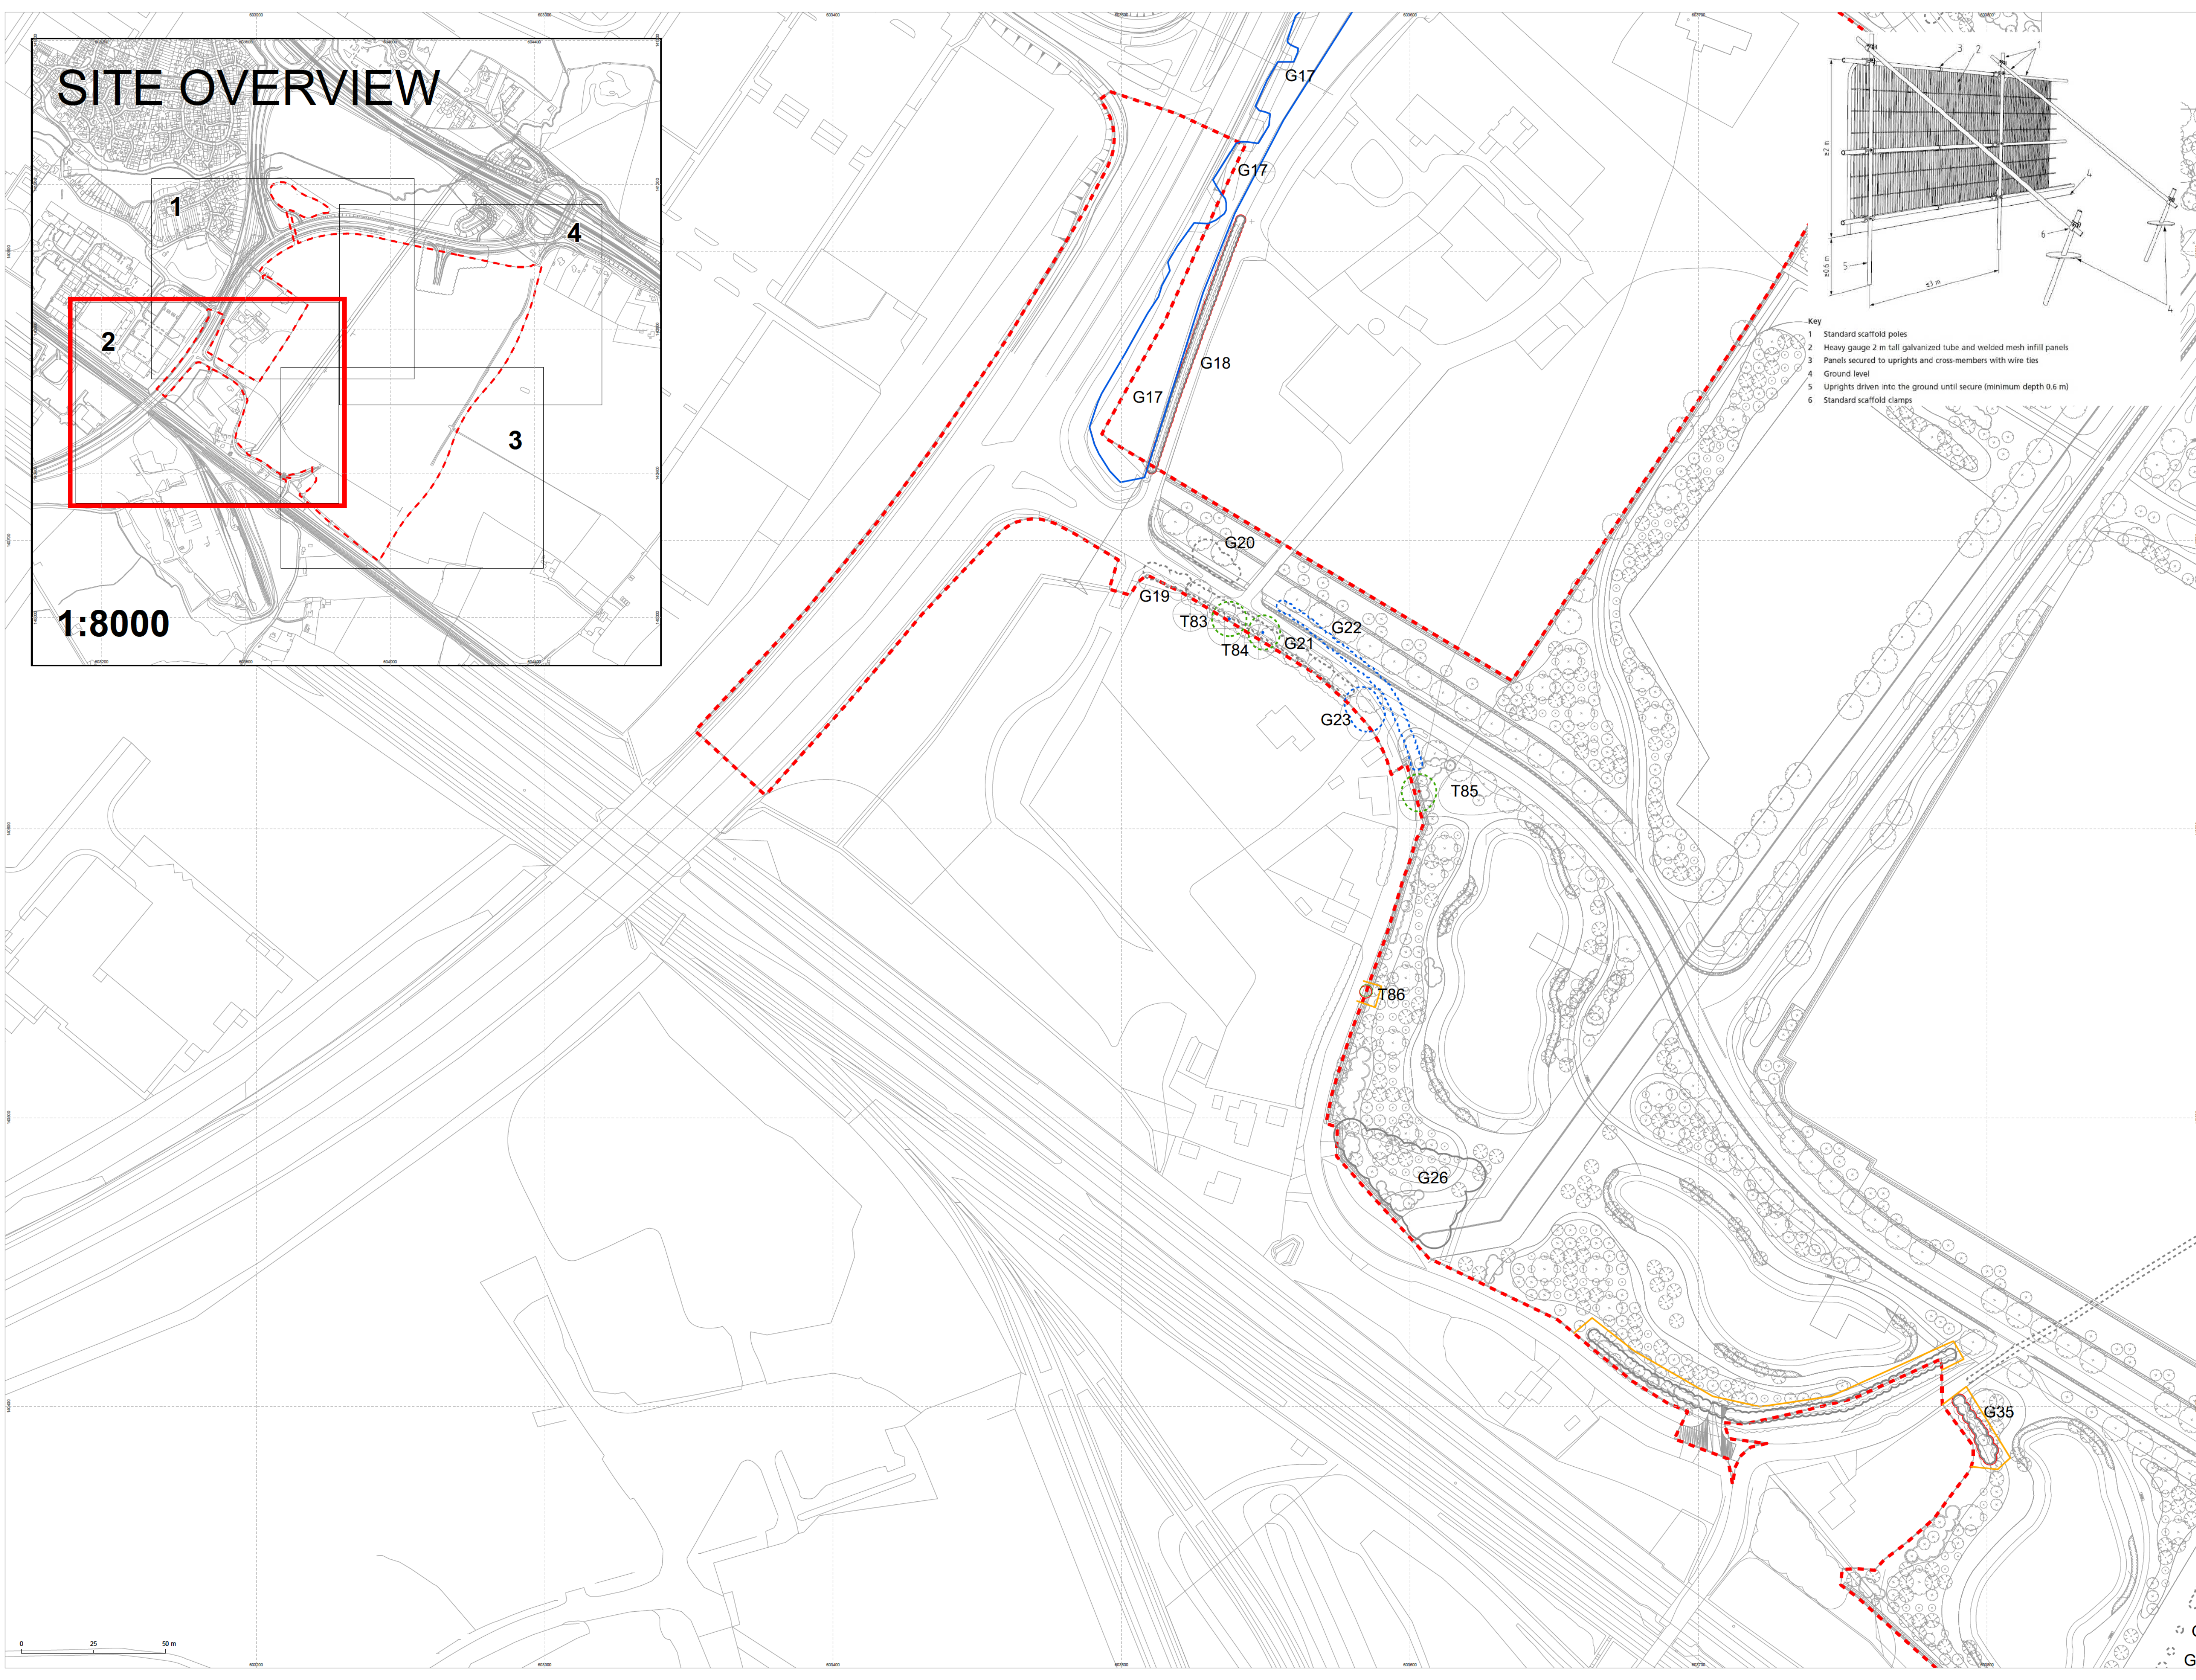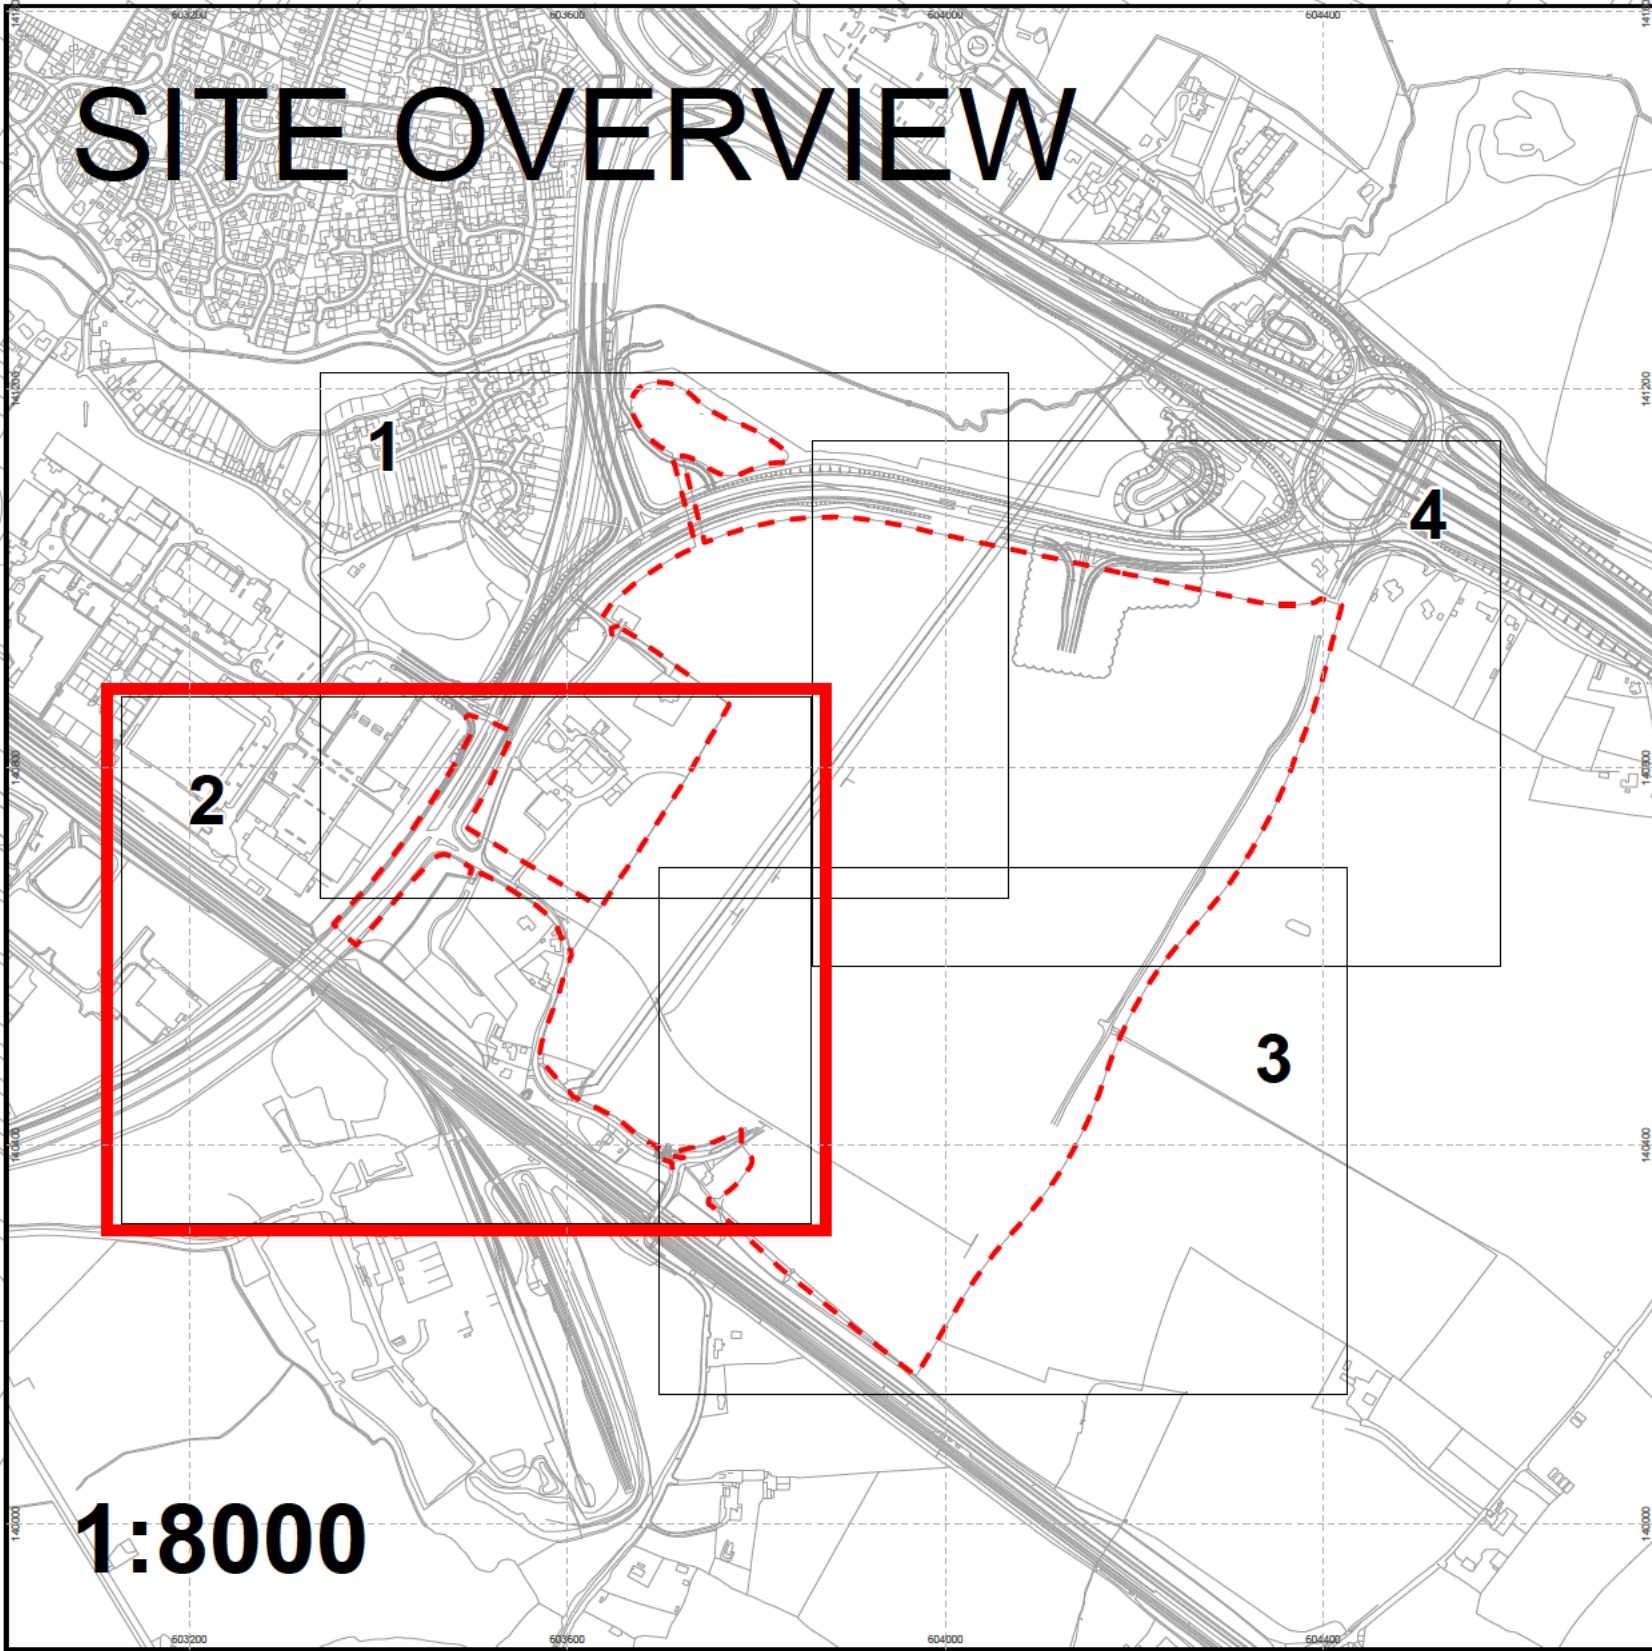

C123906-03-01-RevA

Legend

- Category A tree
- Category B tree
- Category C tree
- Category U tree
- Category B group to be removed
- Category B group
- Category C group to be removed
- Category C group
- Current canopy - tree to be removed
- Current canopy - tree to be retained
- Root Protection Area
- Tree protection barrier (BS 5837:2012)
- Application area
- Proposed plan
- Pruning works required

The original of this drawing was produced in colour - a monochrome copy should not be relied upon

Project	
Stour Park West	
Tree Protection Plan Page 2 of 4	
Client: Aviva Life and Pensions UK Ltd	
Drawn: C123906-03-01-RevA	Revised: Rev A
Scale: 1:1,000	Date: May 2019
Approved by: [Signature]	Checked by: [Signature]

MIDDLEMARCH ENVIRONMENTAL

Triumph House, Birmingham Road, Abingdon, Oxfordshire OX14 3AZ
T: 01235 525880 F: 01235 521400
E: admin@middlesmarch-environmental.com

This drawing is the property of Middlemarch Environmental and shall not be reproduced or transmitted in any form or by any means electronic, mechanical, photocopying, recording, or by any information storage and retrieval system without the prior written permission of Middlemarch Environmental.